




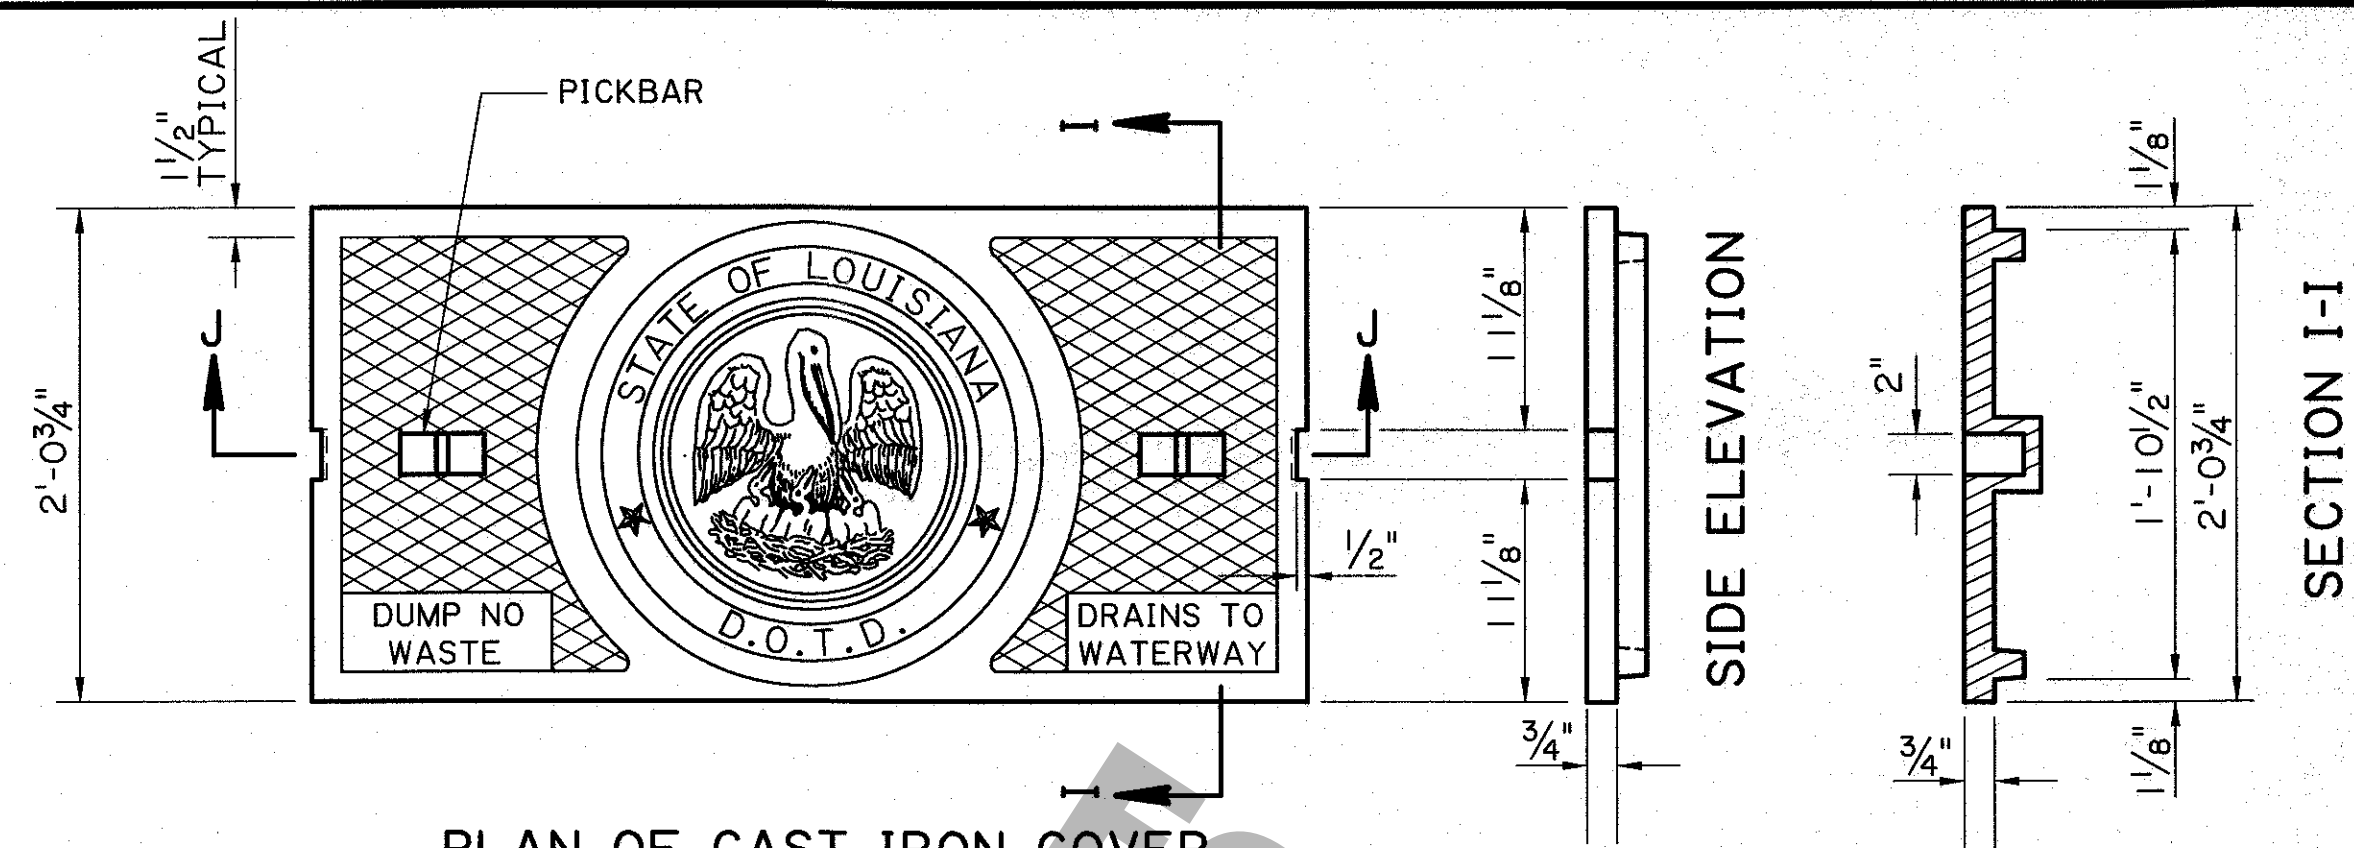


PLAN OF CAST IRON COVER

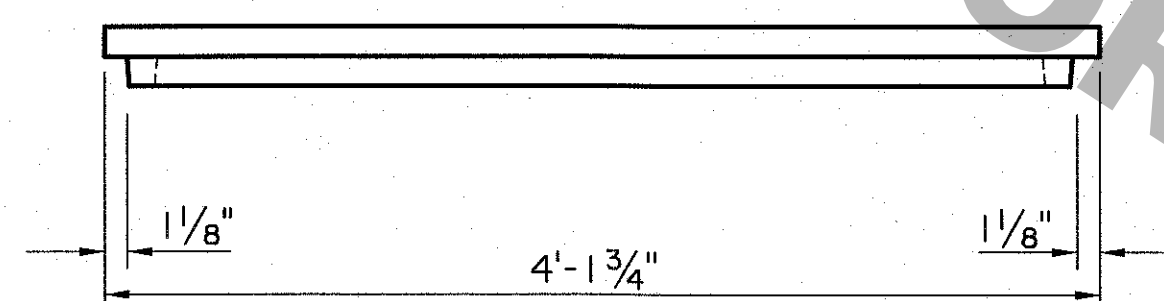


FRONT ELEVATION OF CAST IRON COVER

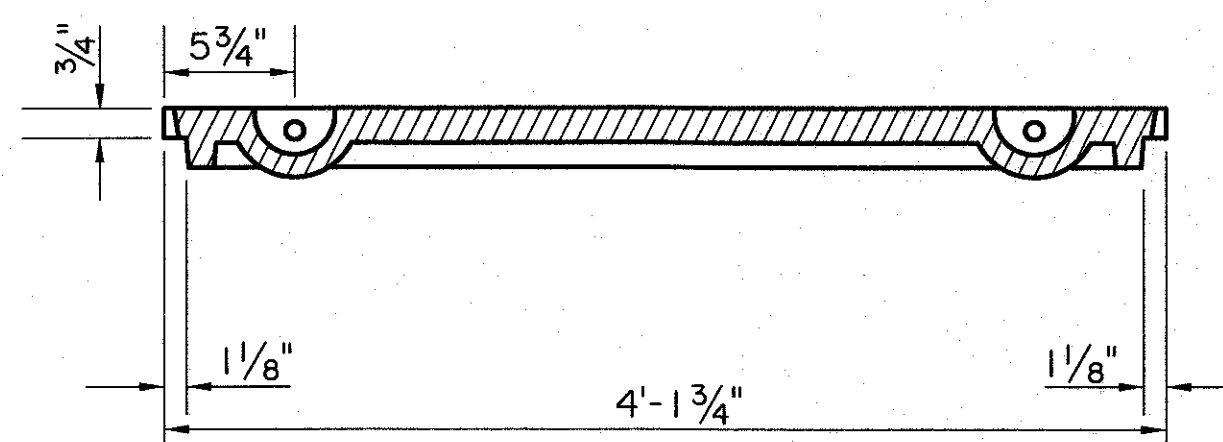

SECTION J-J

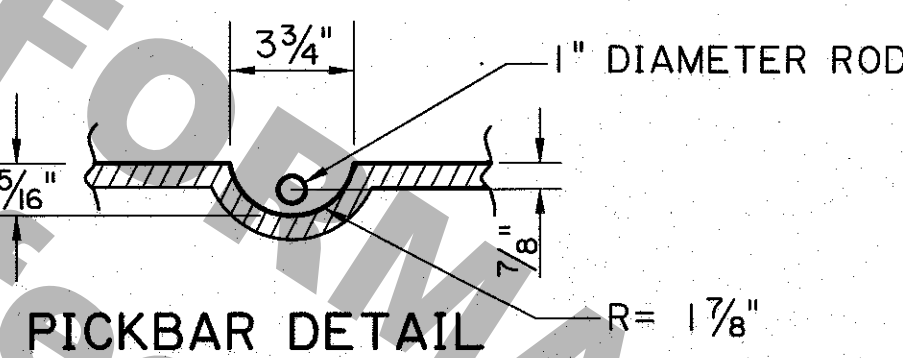


TYPE "H" AND "H₁"
CAST IRON COVER, GRATE AND FRAME

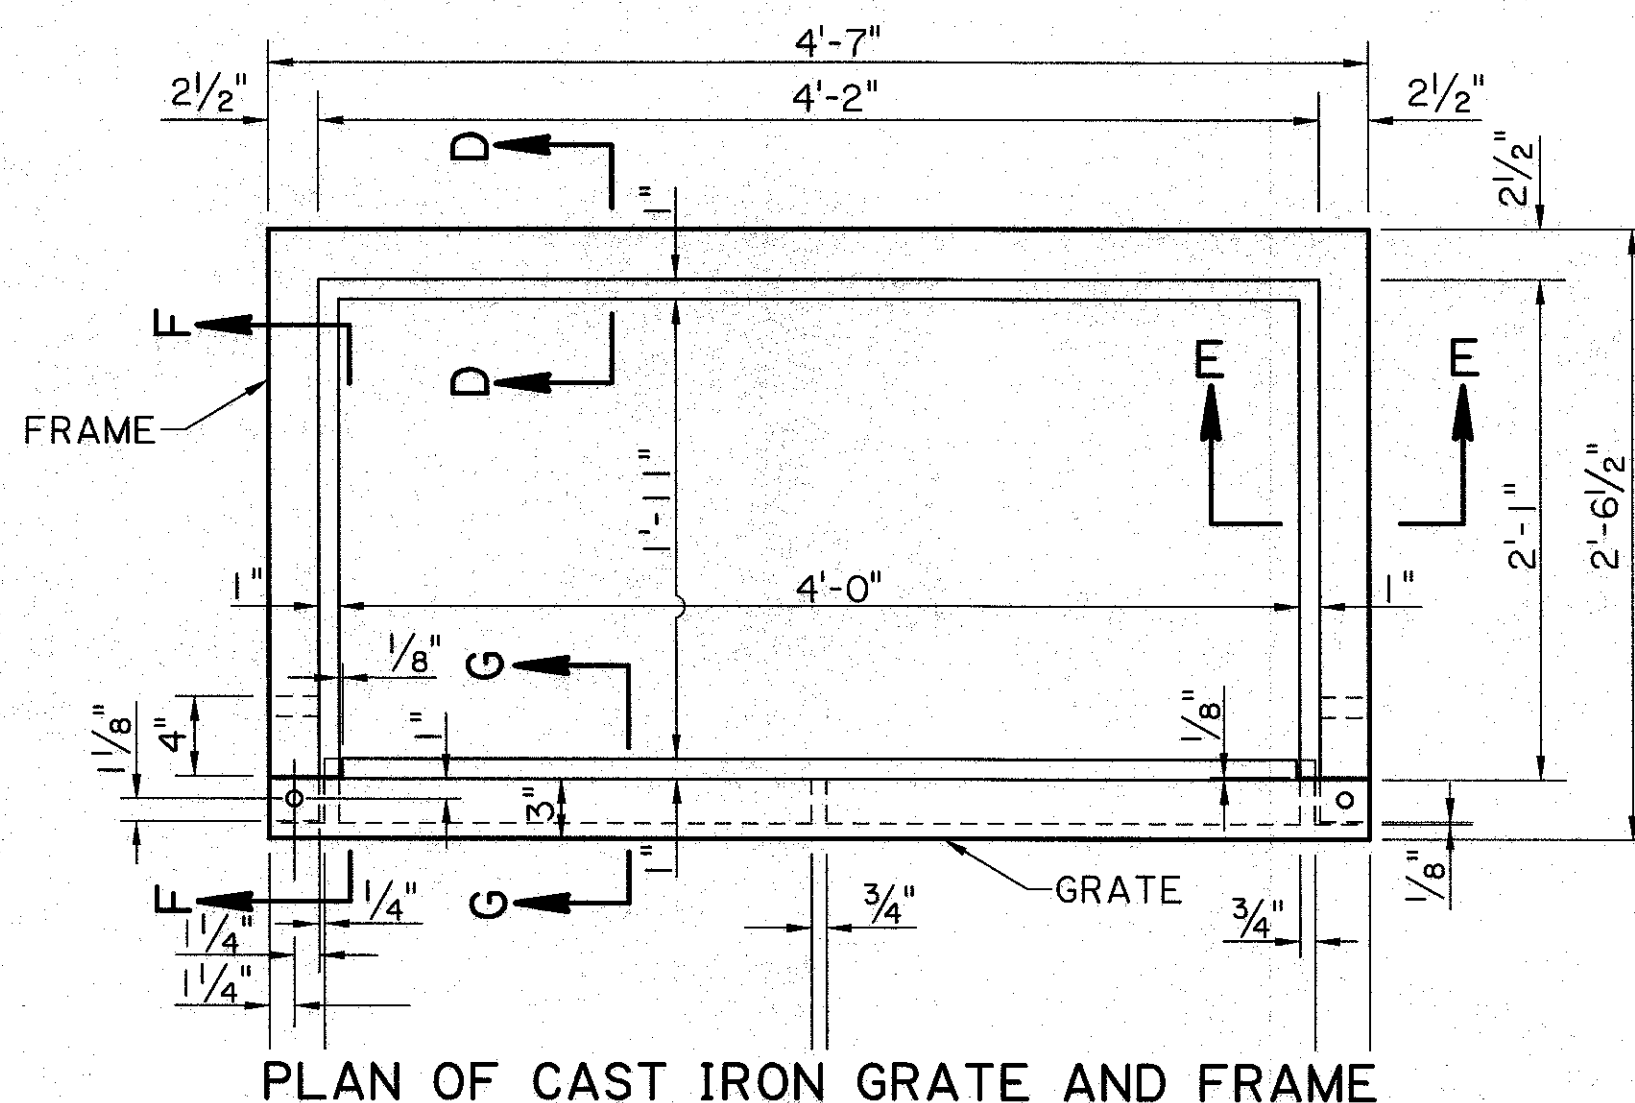


PLAN OF CAST IRON GRATE AND FRAME

FRONT ELEVATION OF CAST IRON GRATE

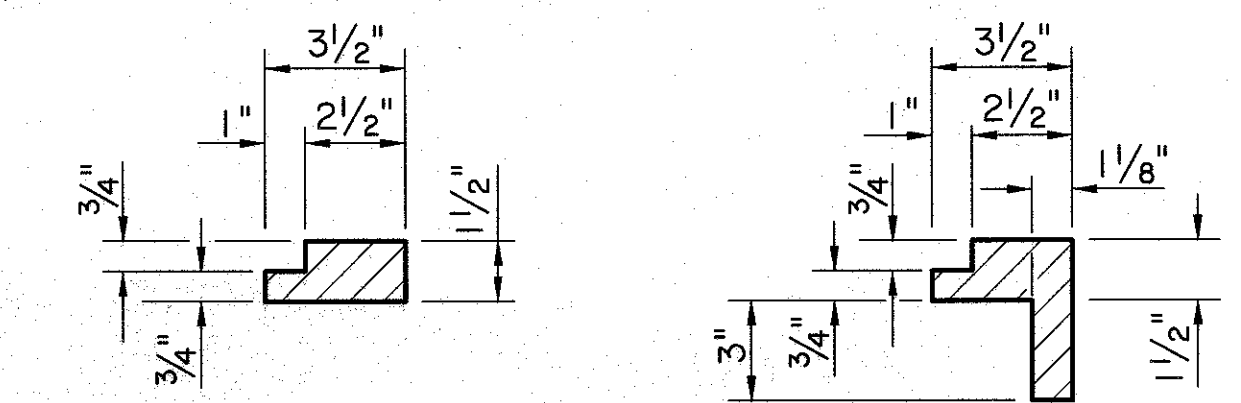


SECTION D-D

SECTION E-E

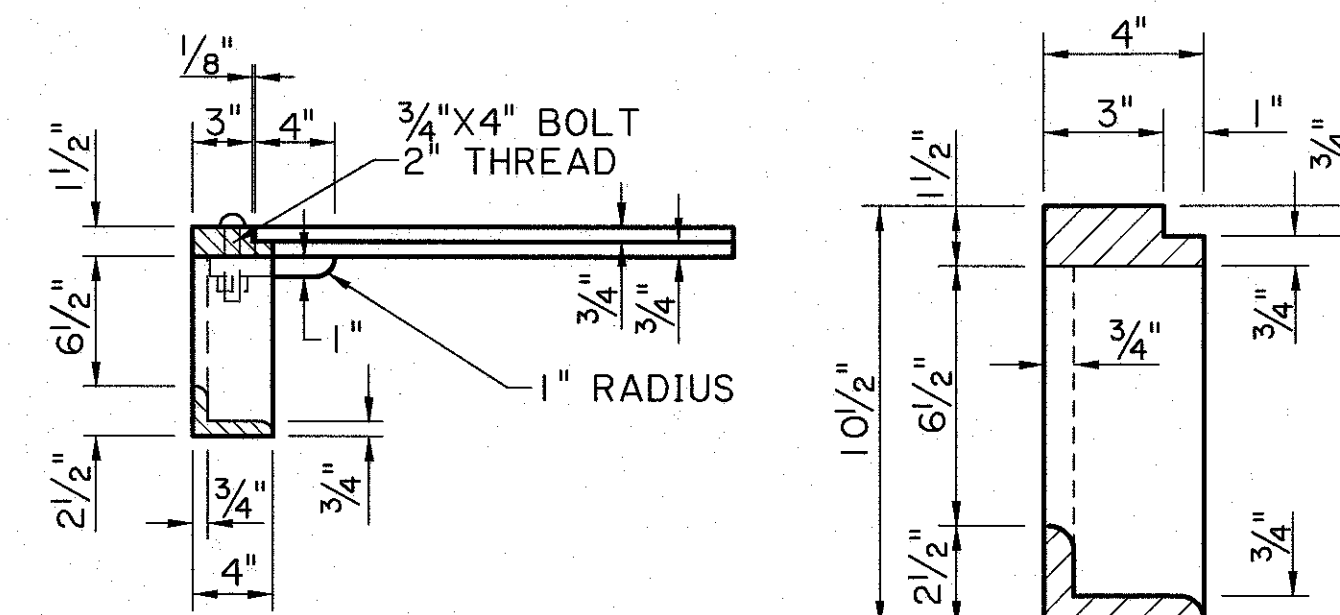



SECTION F-F

SECTION G-G

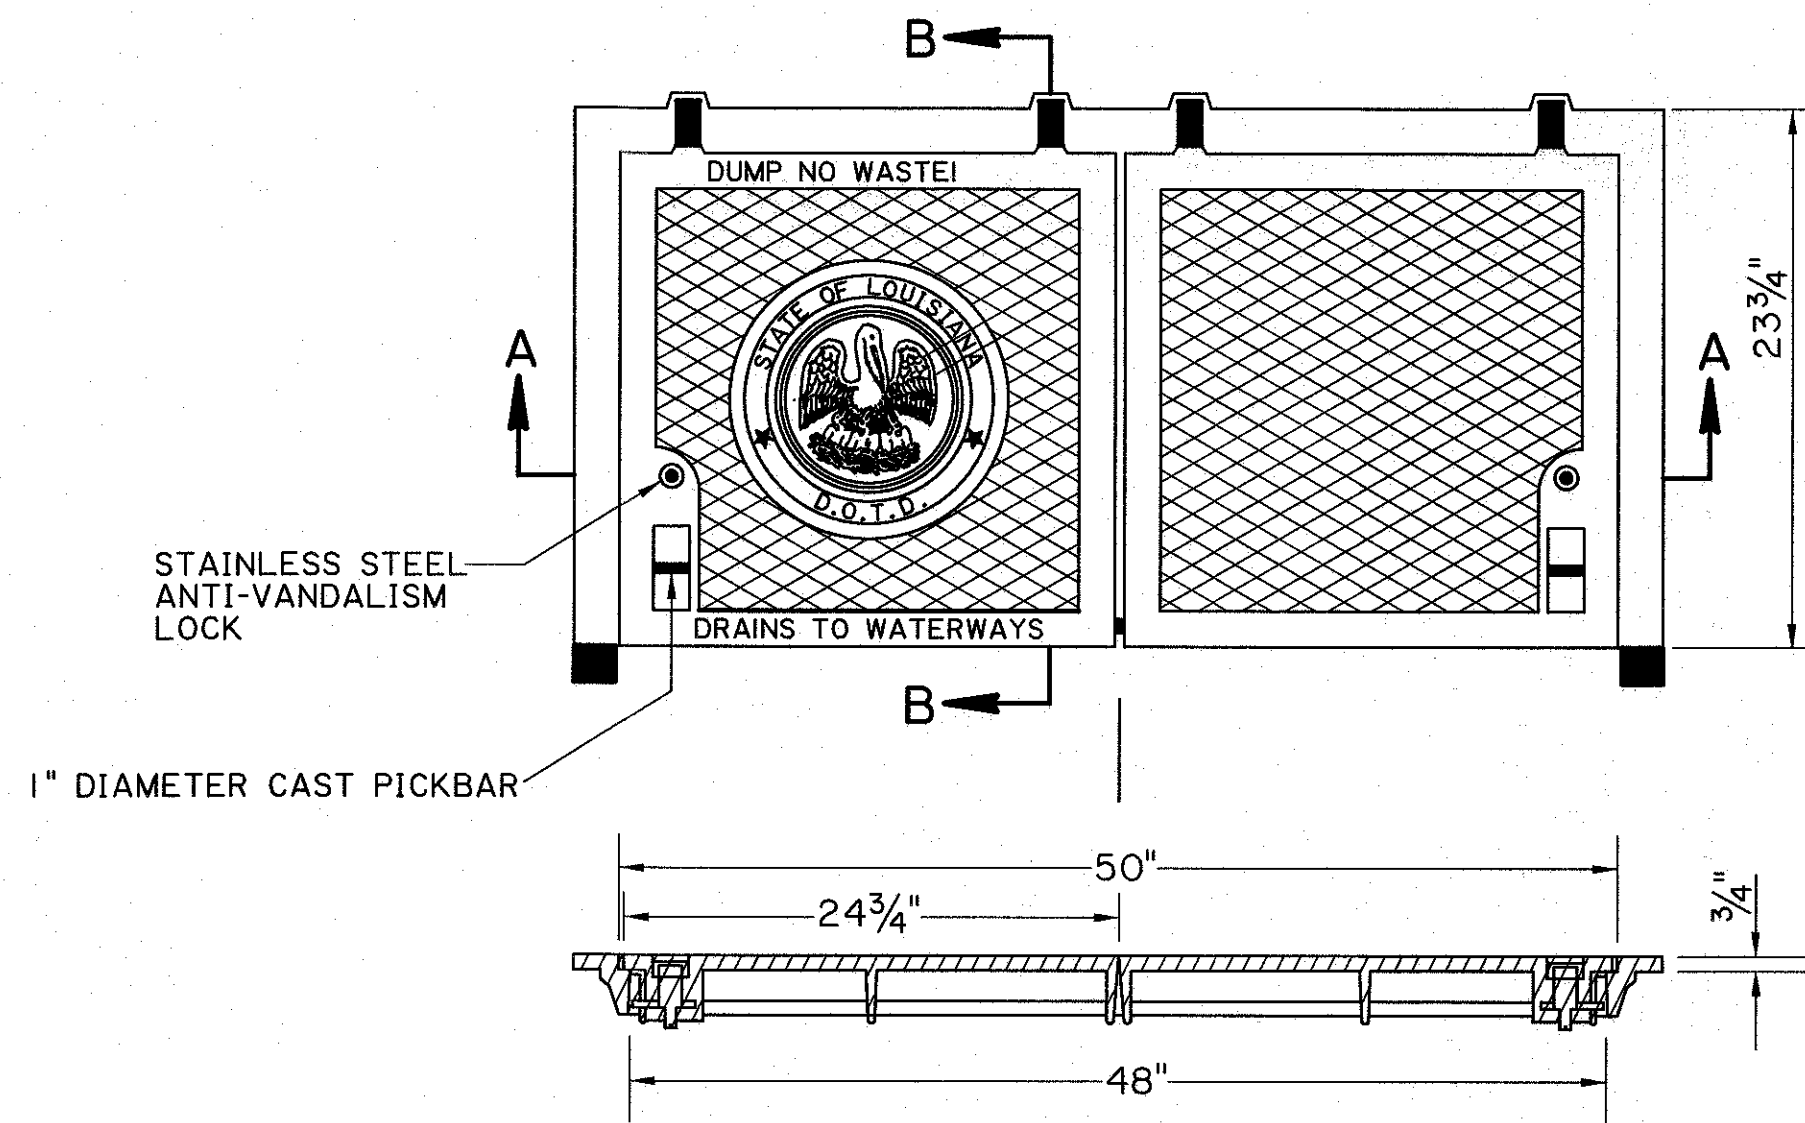


SECTION A-A

SECTION B-B

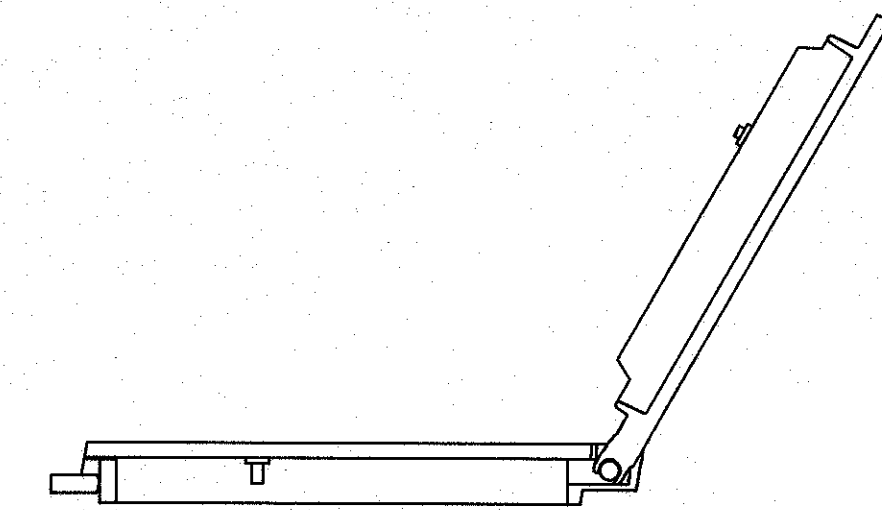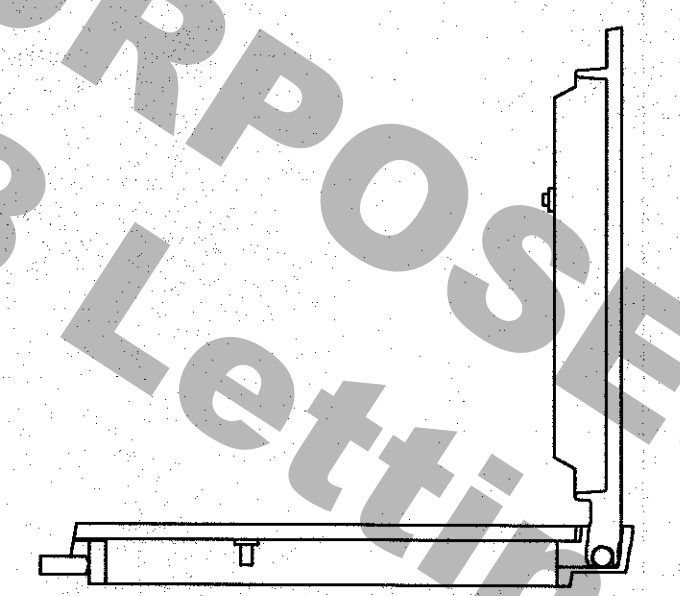

TYPE "H_s"

CAST IRON COVER AND FRAME SHOWN (SEE GRATE ABOVE)

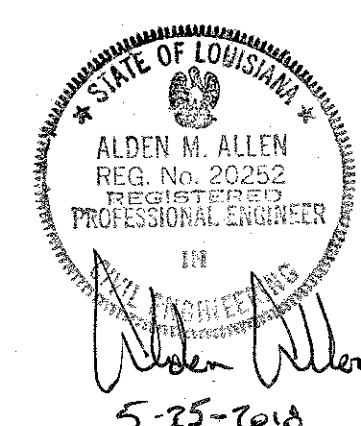

DOTD LOUISIANA DEPARTMENT OF TRANSPORTATION HYDRAULICS SECT.		DETAILS OF GRATES, GRATE FRAMES AND COVERS FOR CATCH BASINS AND MANHOLES				APPROVED BY CHIEF ENGINEER: 		DATE: 5/25/13		BY		REVISION DESCRIPTION		DATE		SHEET NUMBER	