




STATE PROJECT	PARISH	SHEET NO.

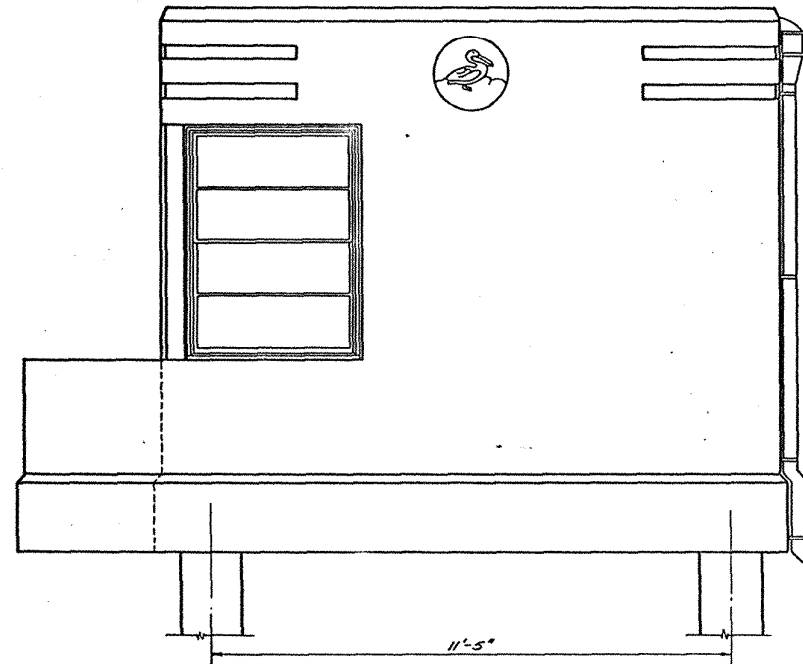


SIDE ELEVATION

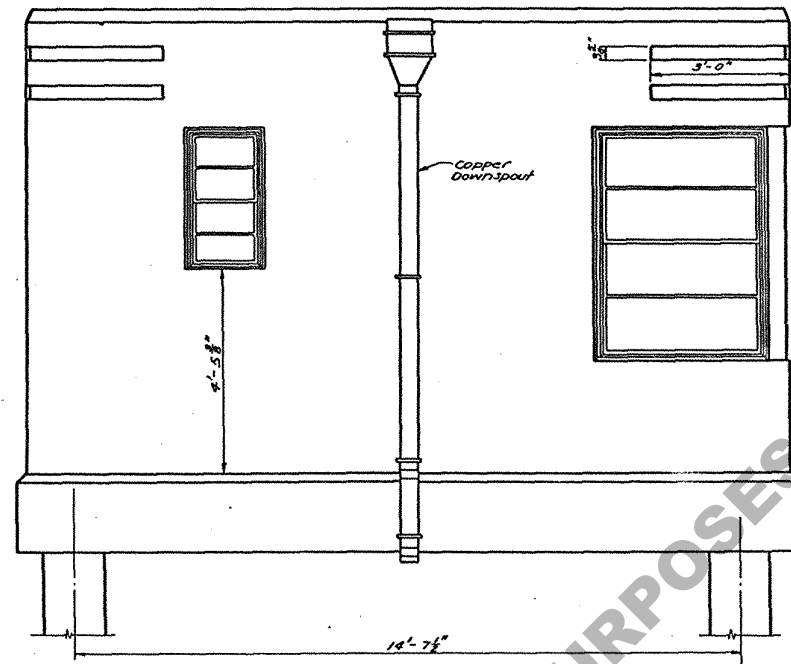


REAR ELEVATION

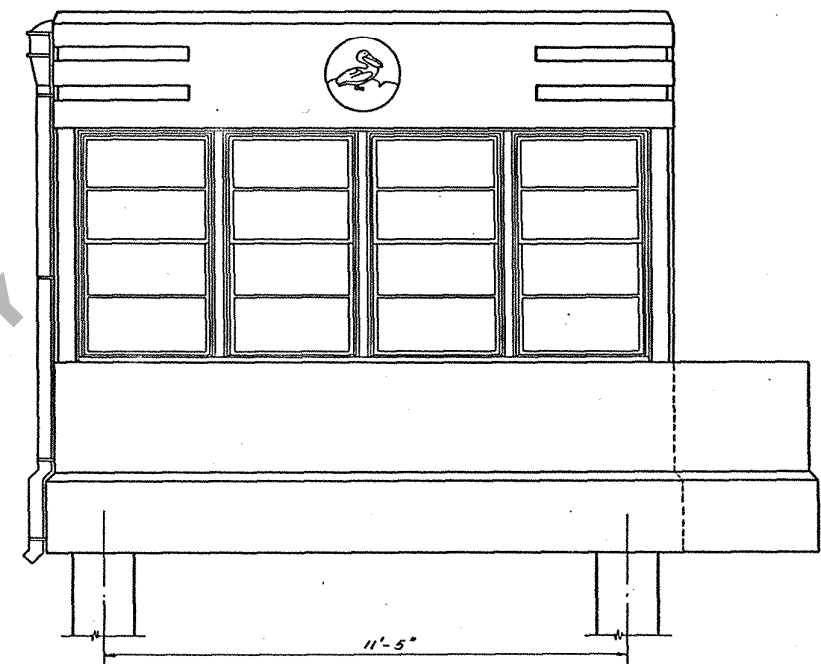


SIDE ELEVATION

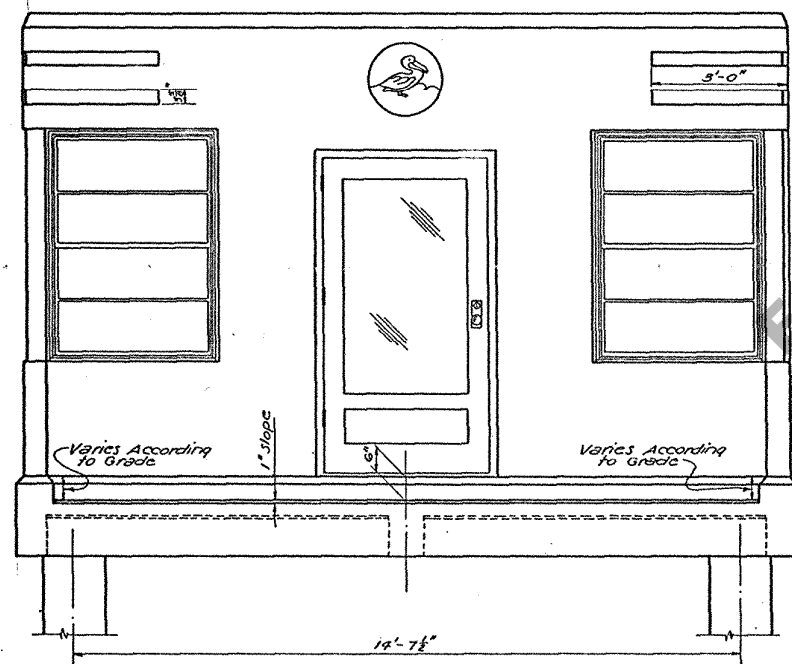

FRONT ELEVATION

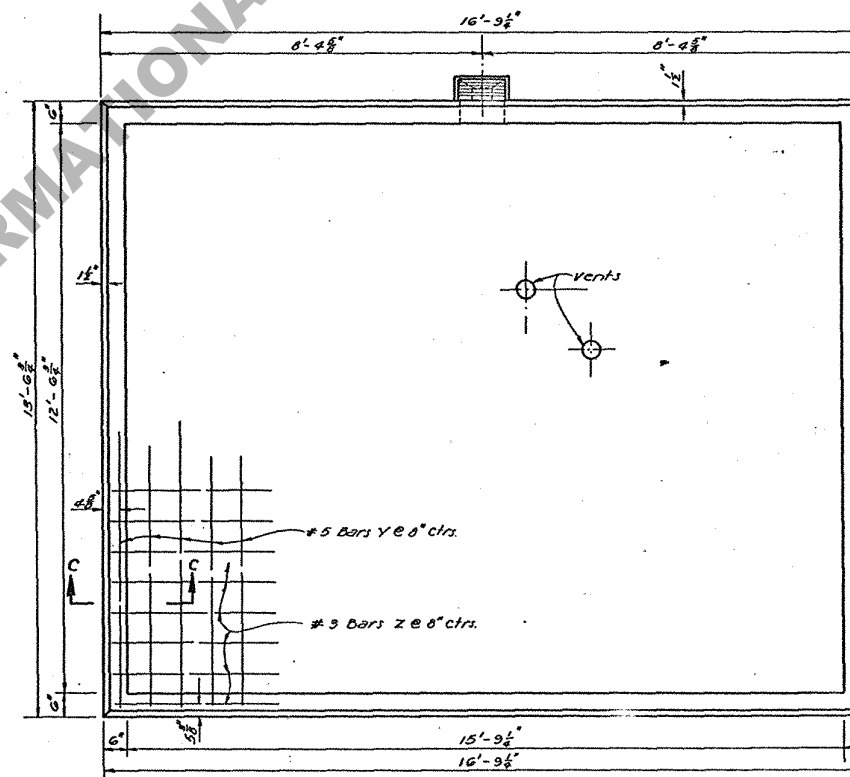

ROOF PLAN

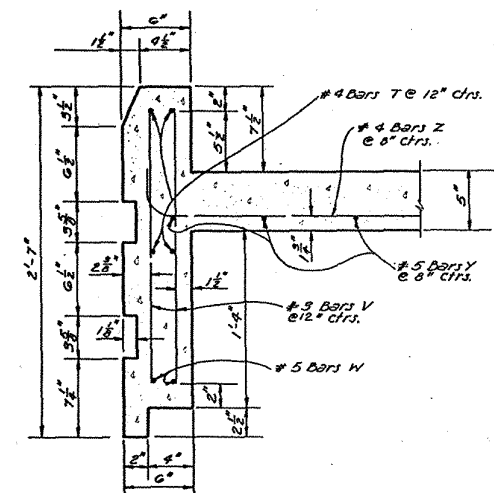

SECTION C-C
SCALE: 1 1/2" = 1'-0"

STANDARD PLAN
OPERATOR'S HOUSE

DATED Jan. 1955

STATE OF LOUISIANA
DEPARTMENT OF HIGHWAYS

DESIGNED	BY	CHECKED	DATE
DETAILED	BY	CHECKED	DATE
TRACED	BY	CHECKED	DATE
BRIDGE DESIGN SECTION			