




STATE PROJECT	PARISH	SHEET NO.

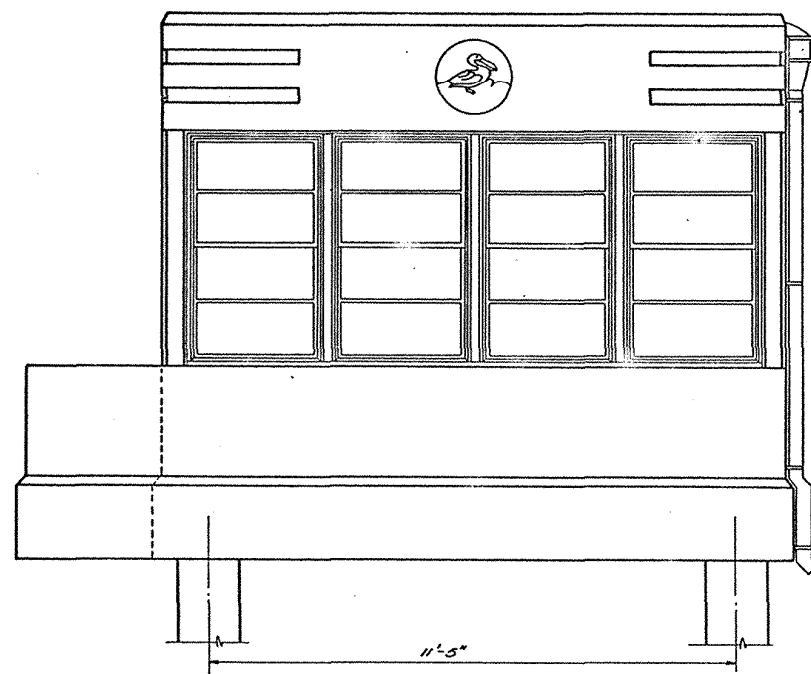


SIDE ELEVATION

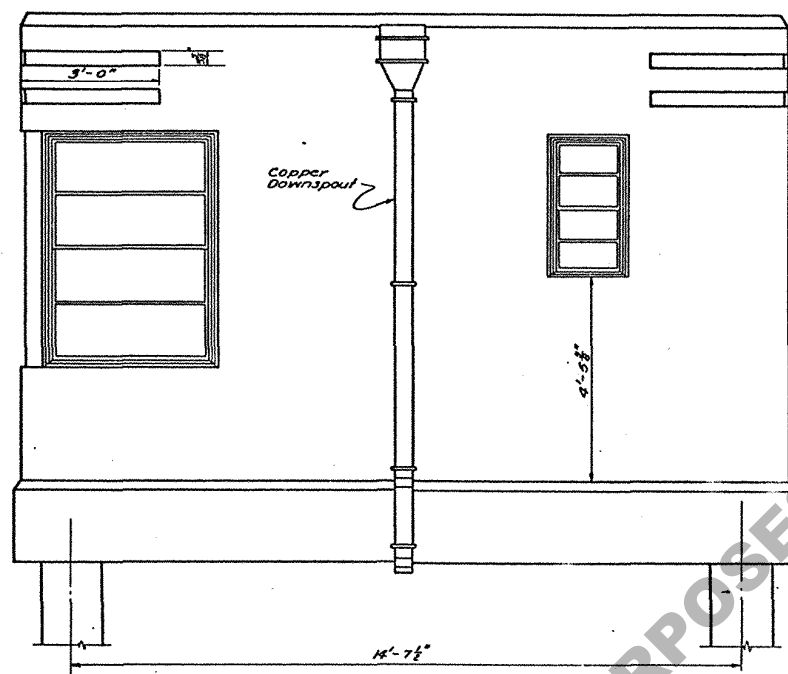


REAR ELEVATION

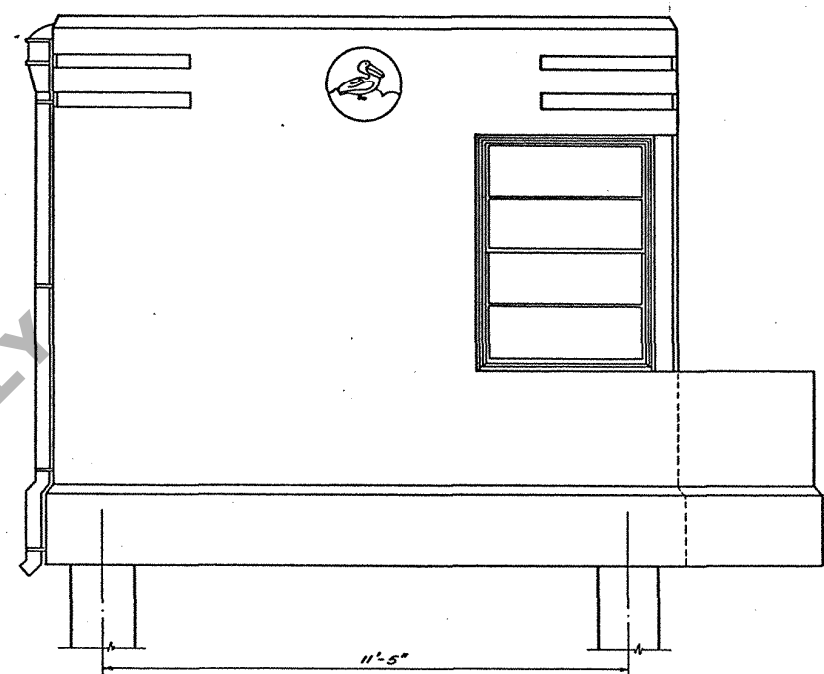


SIDE ELEVATION

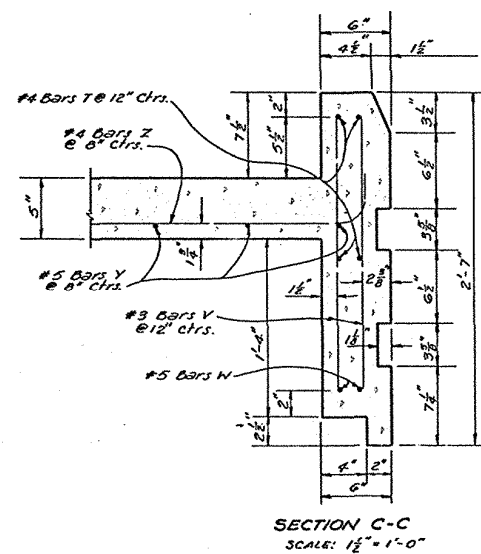

SECTION C-C
SCALE: 1/2" = 1'-0"

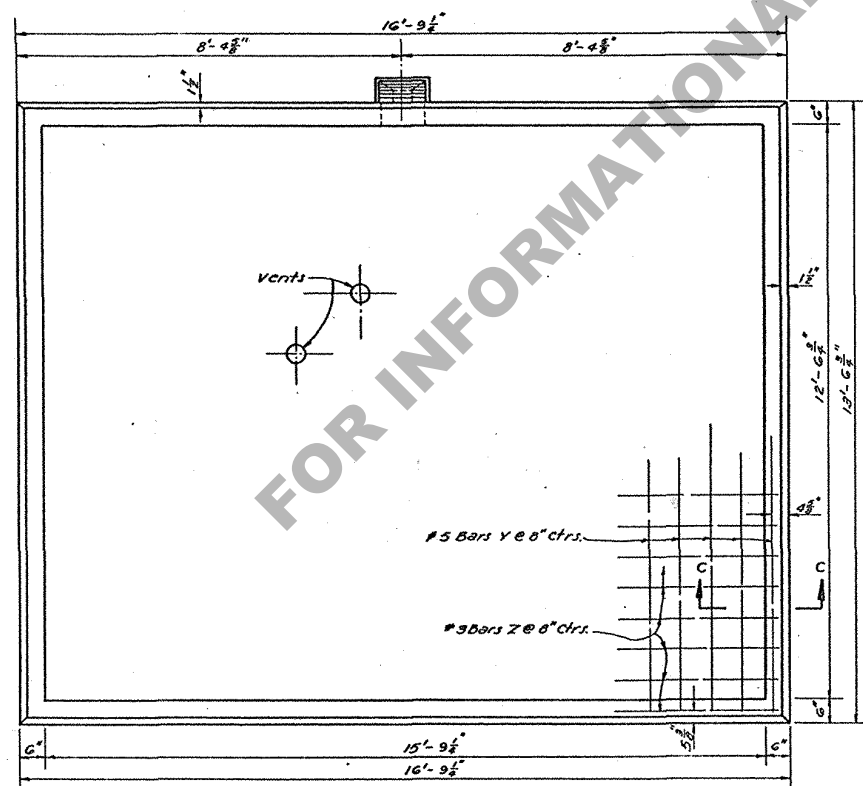

ROOF PLAN

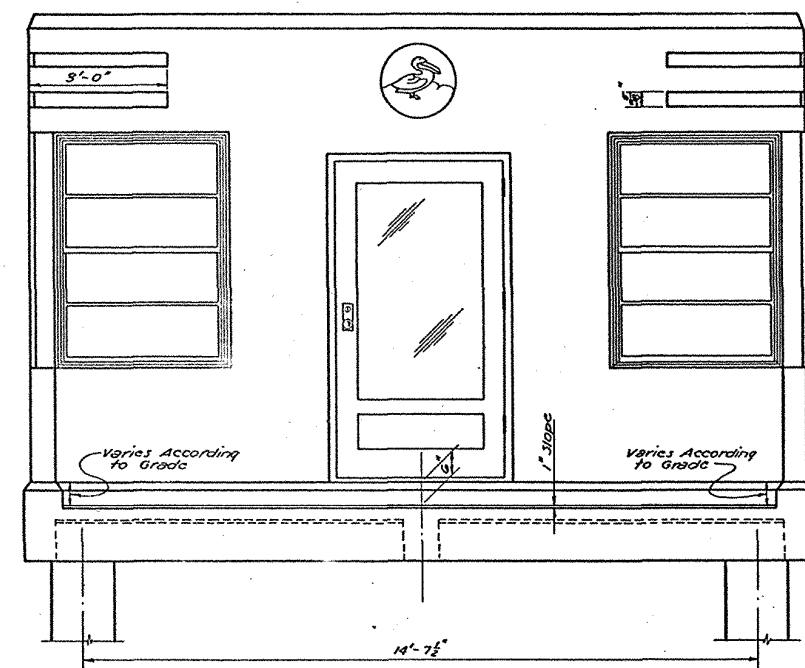

FRONT ELEVATION

STANDARD PLAN
OPERATOR'S HOUSE

DATED 1/20, 1955

STATE OF LOUISIANA
DEPARTMENT OF HIGHWAYS

DESIGNED *W. H. H.* CHECKED *R. D. L. A. M.* TRACED *E. C. H. H.*

DATE DESCRIPTION REVISIONS BY

CHECKED *R. D. L. A. M.* CHECKED *R. D. L. A. M.*

BRIDGE DESIGN SECTION