


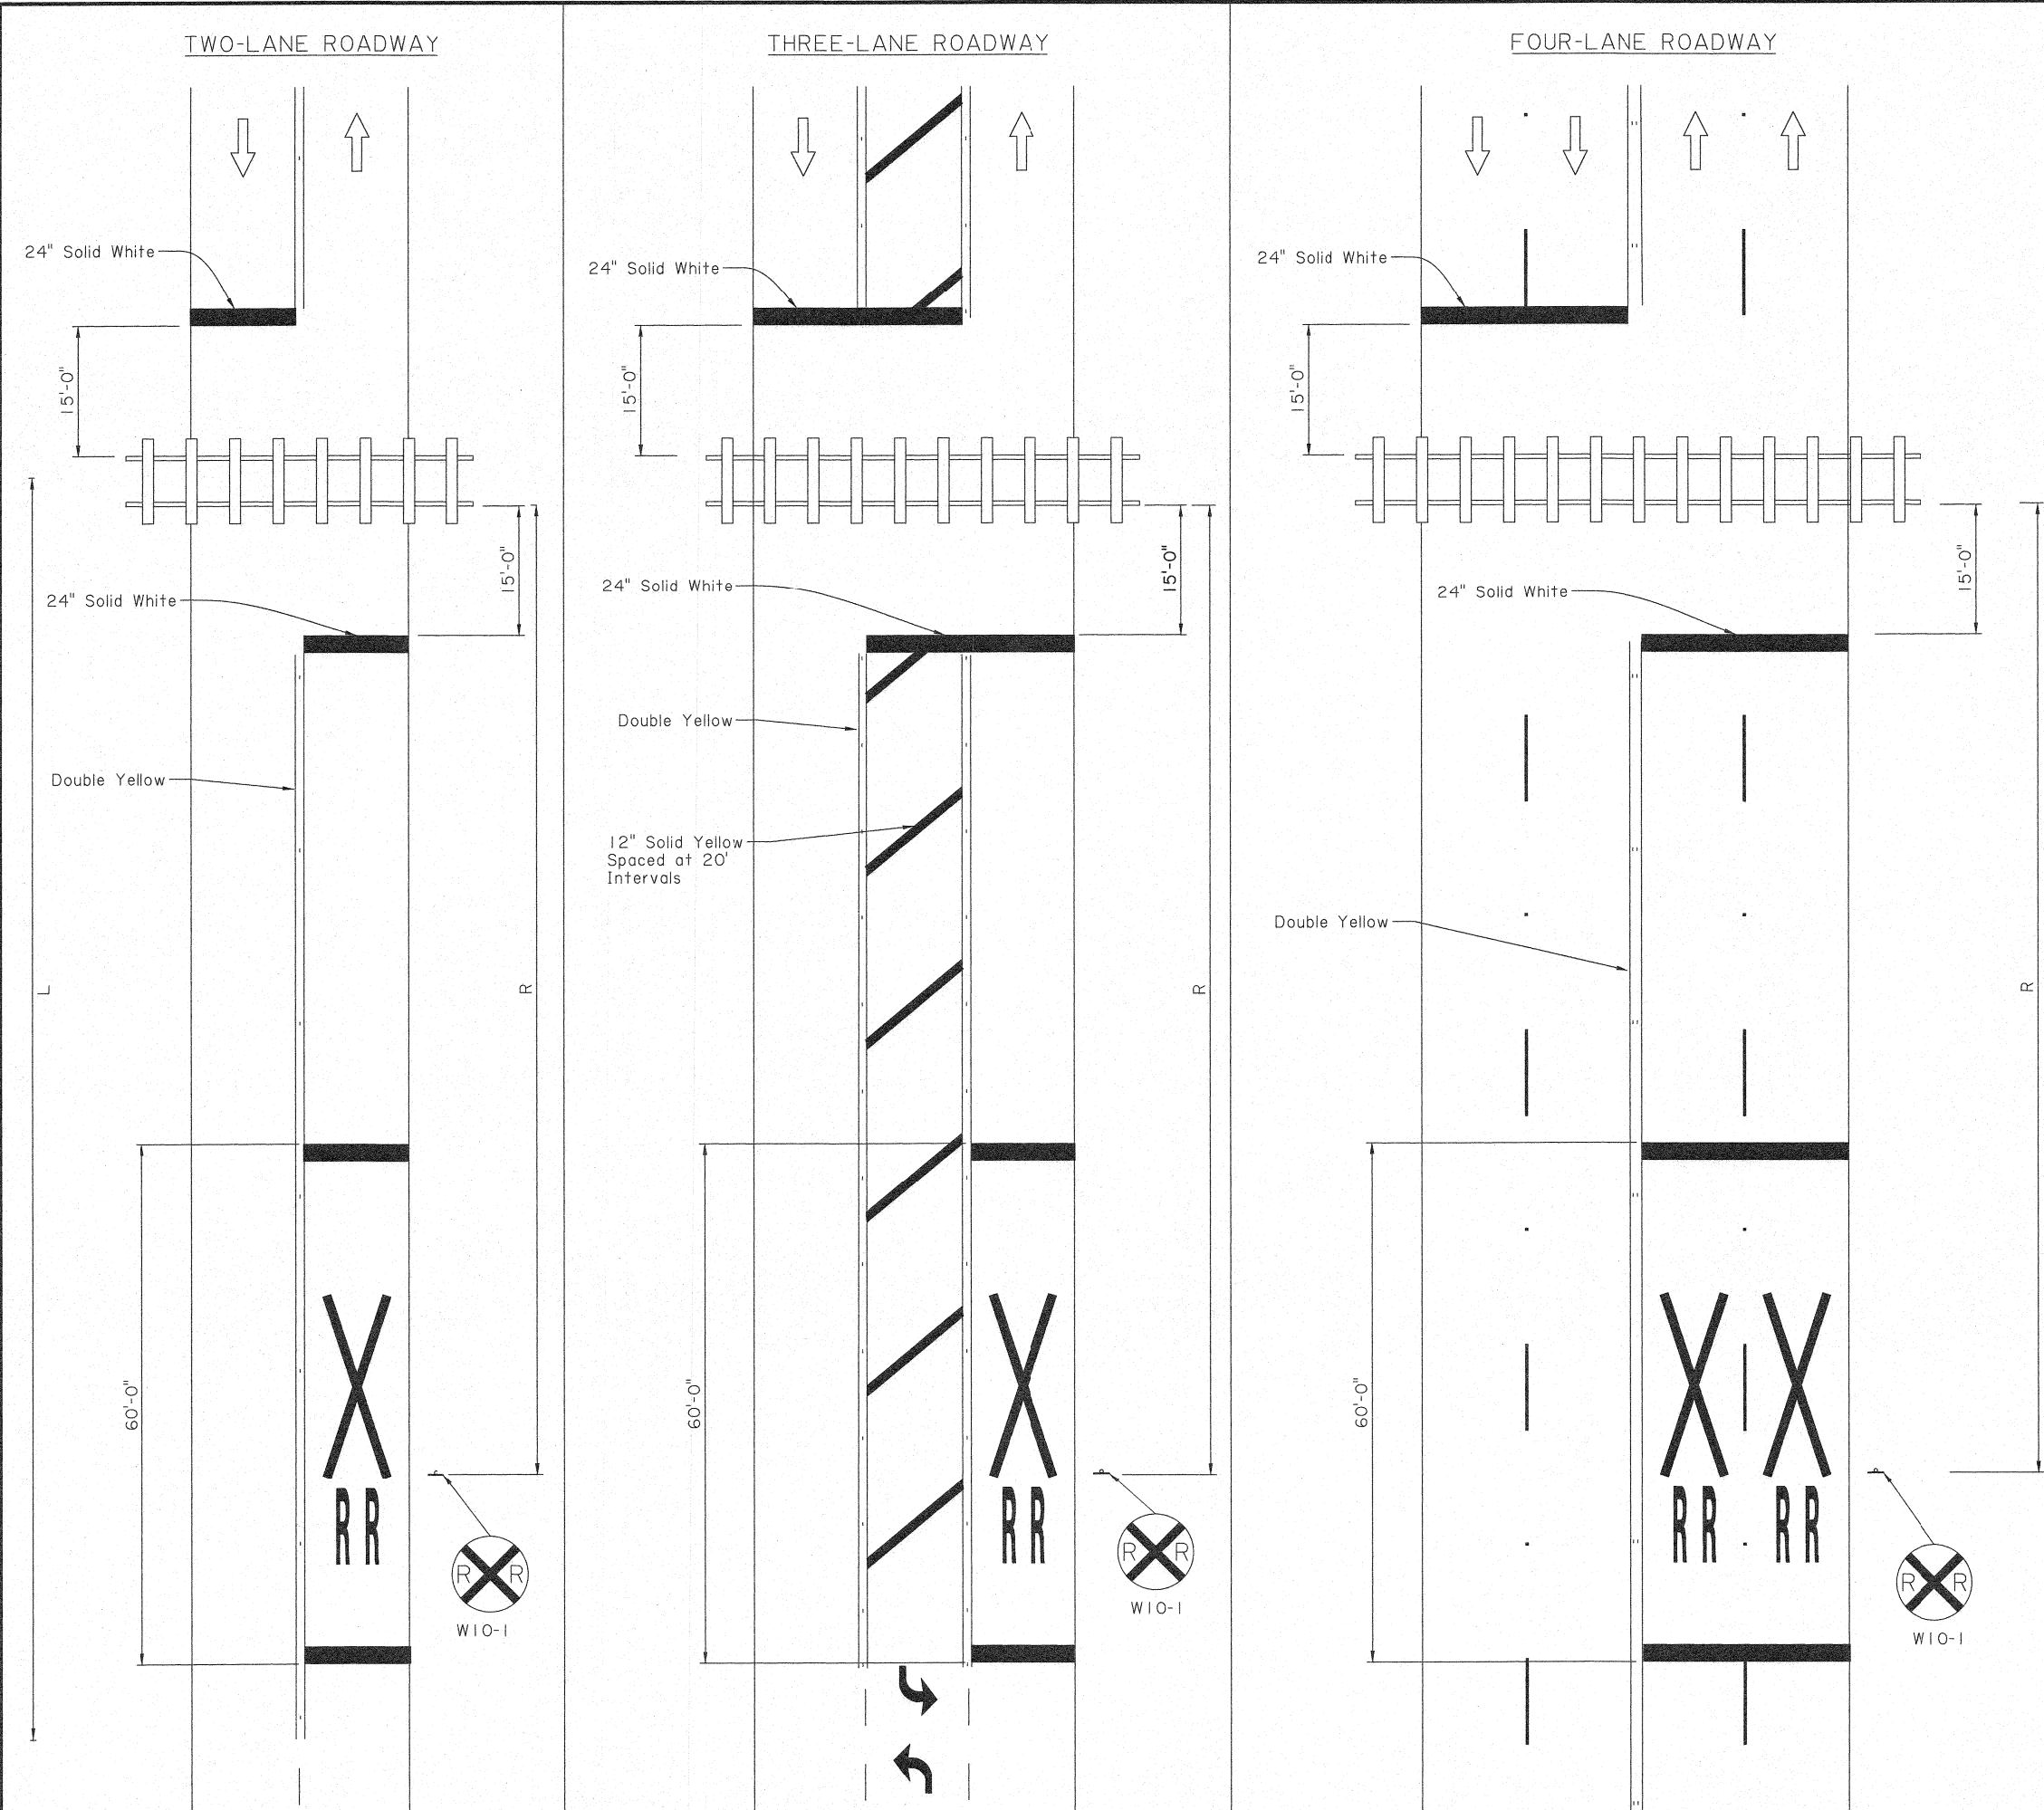

85th Percentile Speed or Design Speed (mph)	Length of No Passing Zone (L)
25	285'
30	315'
35	335'
40	360'
45	410'
50	460'
≥55	560'

85th Percentile Speed or Posted Speed (mph)	Advanced Placement of Warning Sign (R)
20	100'
25	100'
30	100'
35	100'
40	125'
45	175'
50	250'
55	325'
60	400'
65	475'

- Notes:
- ➡ indicates the direction of travel (not a pavement marker).
 - No Passing Zone is measured from center of tracks.

STATE OF LOUISIANA

GARY N. LEBLANC
REG. NO. 28220
REGISTERED PROFESSIONAL ENGINEER
IN
CIVIL ENGINEERING

Gary N. LeBlanc
2-27-19