


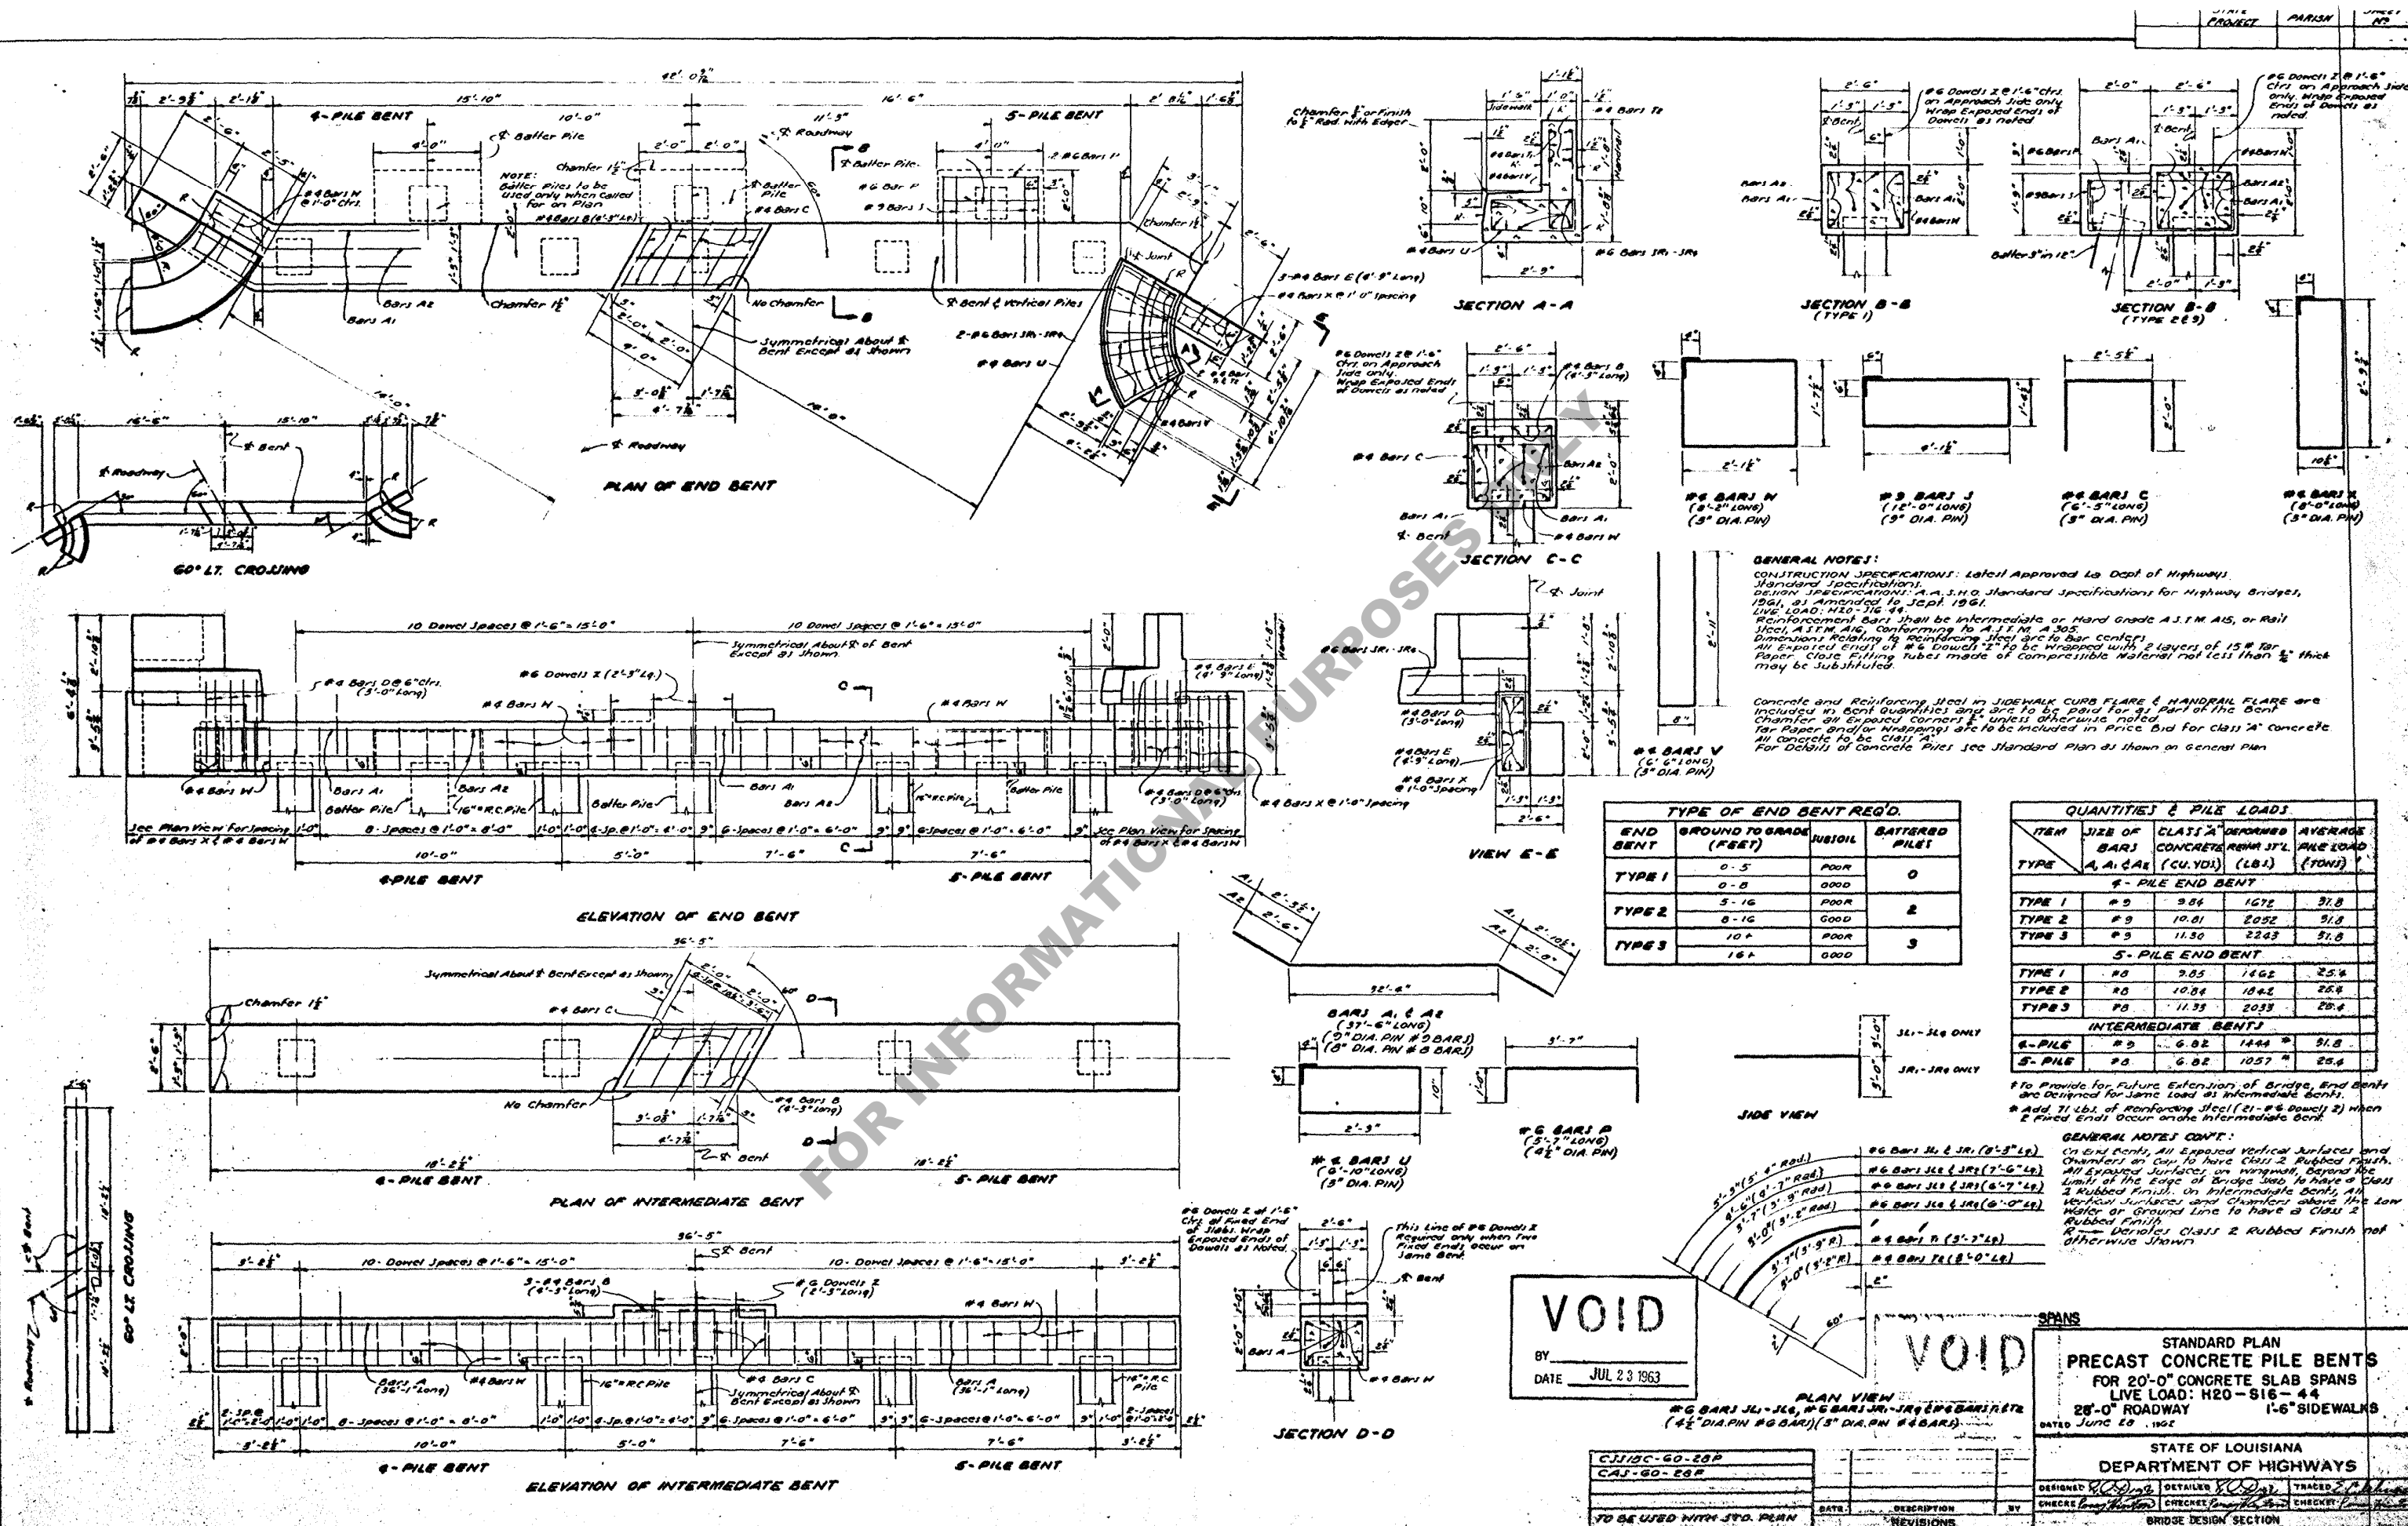

TYPE OF END BENT REQ'D.			
END BENT	GROUND TO GRADE (FEET)	USBOIL	BATTERED PILE
TYPE 1	0-5	POOR	0
TYPE 2	5-16	GOOD	2
TYPE 3	16+	GOOD	3

QUANTITIES & PILE LOADS			
ITEM	SIZE OF BARS	CLASS 2 DEFORMED CONCRETE (CU. YD.)	AVERAGE PILE LOAD (TONS)
4-PILE END BENT			
TYPE 1	#9	384	1672
TYPE 2	#9	10.81	2052
TYPE 3	#9	11.30	2263
5-PILE END BENT			
TYPE 1	#9	9.85	1662
TYPE 2	#9	10.84	1842
TYPE 3	#9	11.33	2033
INTERMEDIATE BENTS			
4-PILE	#9	6.82	1444
5-PILE	#9	6.82	1057

VOID
BY _____
DATE JUL 23 1963

VOID

STANDARD PLAN PRECAST CONCRETE PILE BENTS FOR 20'-0" CONCRETE SLAB SPANS LIVE LOAD: H20-S16-44 28'-0" ROADWAY 1'-6" SIDEWALKS DATED JUNE 29, 1962		
STATE OF LOUISIANA DEPARTMENT OF HIGHWAYS		
DESIGNED <i>[Signature]</i>	DETAILED <i>[Signature]</i>	TRACED <i>[Signature]</i>
CHECKED <i>[Signature]</i>	CHECKED <i>[Signature]</i>	CHECKED <i>[Signature]</i>
BRIDGE DESIGN SECTION		