



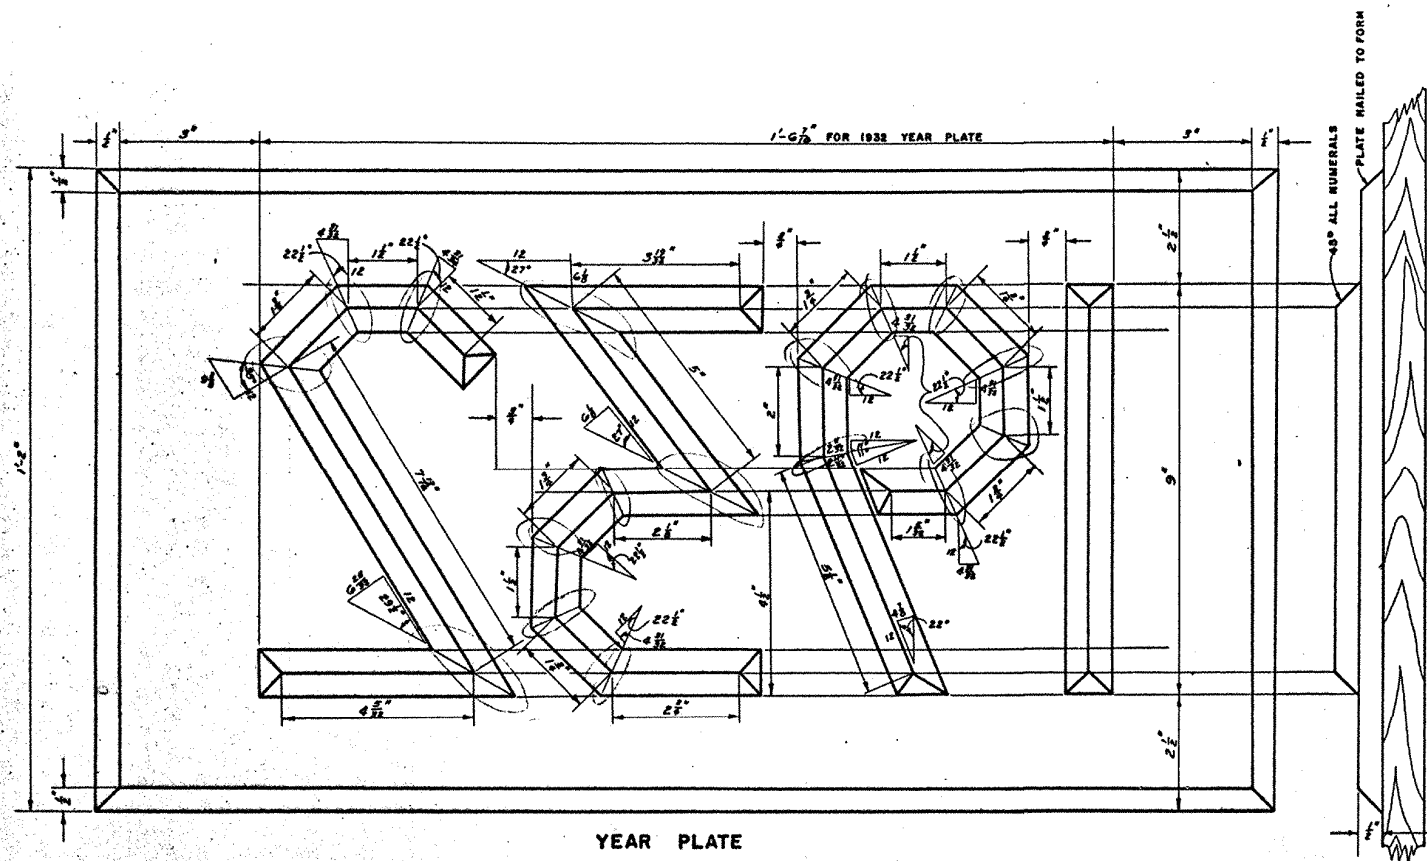


YEAR PLATE

DIMENSIONS SHOWN ARE FOR LARGE PLATE, USE ONE-HALF ($\frac{1}{2}$)
ABOVE DIMENSIONS FOR SMALL PLATES.
YEAR PLATE TO CORRESPOND TO YEAR IN WHICH STRUCTURE IS COMPLETED.

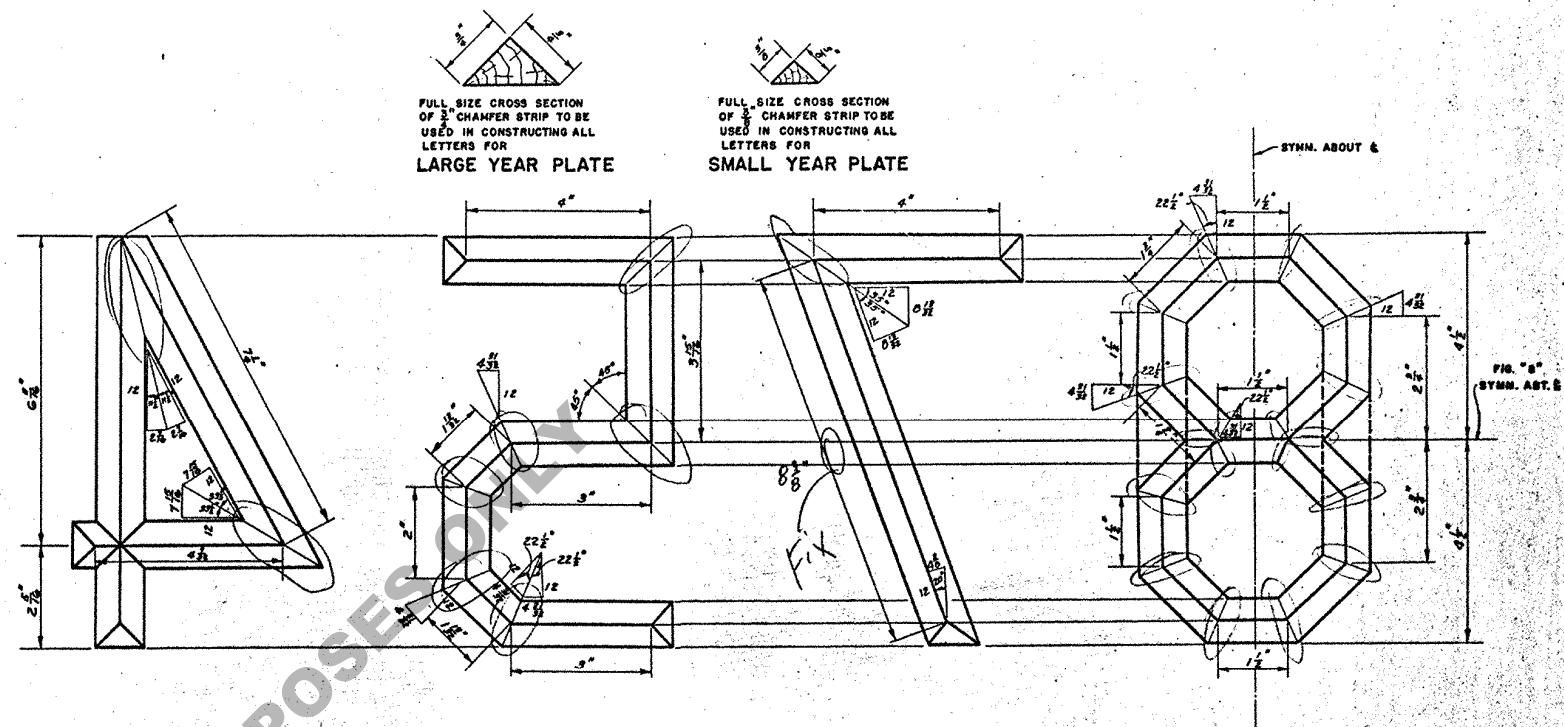


NOTE:


FIGURE "6" TO BE "9" INVERTED.
FIGURE "0" TO BE MADE AS DASHED LINES INDICATE ON DETAIL OF FIGURE "6".
FIGURE DETAILS ARE HALF SCALE FOR LARGE YEAR PLATE.
FIGURE DETAILS ARE FULL SCALE FOR SMALL YEAR PLATE.
DIMENSIONS SHOWN ARE FOR LARGE YEAR PLATE.
USE $\frac{1}{2}$ DIMENSIONS SHOWN FOR SMALL YEAR PLATE.

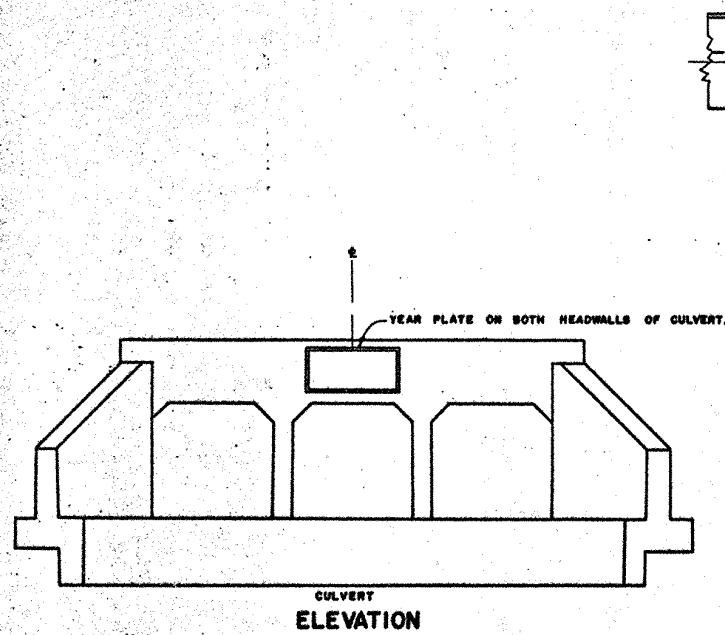


CULVERT
ELEVATION

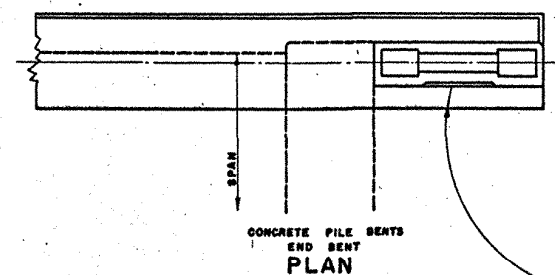


CONCRETE PILE BENTS
AND BENT
PLAN

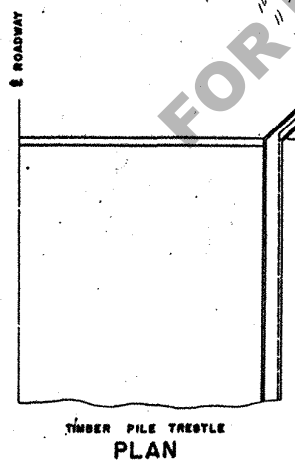

TIMBER PILE TRESTLE
PLAN

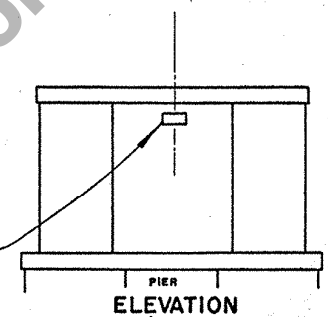


PIER
ELEVATION

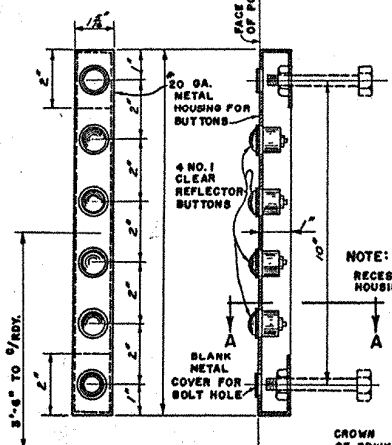


NOTE:

RECESS FOR
HOUSING TO BE PRECAST
IN POST

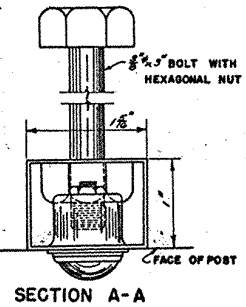


SECTION A-A

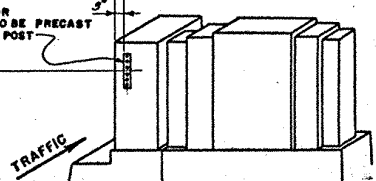


DETAIL
DELINEATOR FOR CONC.
END RAIL POSTS
HIGHWAY BRIDGES


NOT REQUIRED UNLESS
SPECIFIED ON GEN. PLAN

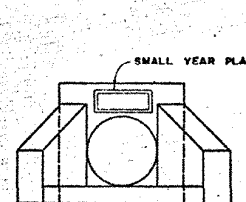


PIPE CULVERT HEADWALL
YEAR PLATE REQUIRED ON BOTH HEADWALLS OF CULVERT

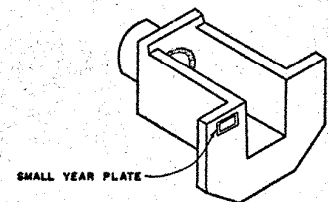

PIPE HEADWALL
OPEN END

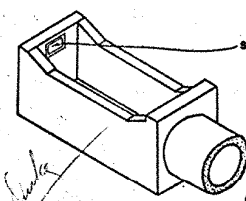

PIPE HEADWALL
OPEN BOX TYPE
END WALL WITHOUT WEIR

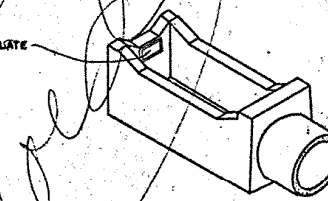

PIPE HEADWALL
OPEN BOX TYPE
END WALL WITH WEIR

SKETCHES SHOWING LOCATION OF YEAR PLATE ON VARIOUS CONCRETE STRUCTURES

STANDARD PLAN YEAR PLATES (TO BE USED WITH STD. PLAN C.M. 95 WHEN ALPHABET IS REQUIRED)			
STATE OF LOUISIANA DEPARTMENT OF HIGHWAYS			
12-15-54	RETRACED	S.R.	DATED July 1955
1-4-55	DELINEATOR OMITTED	C.E.A.	
3-4-55	DELINEATOR ADDED	C.E.A.	
OCT 1960	NEW SPEC. & REORG.	S.C.M.	
OCT 1960	RETRACED	M.I.M.	
DATE	DESCRIPTION	BY	CHECKED
BRIDGE DESIGN SECTION			