
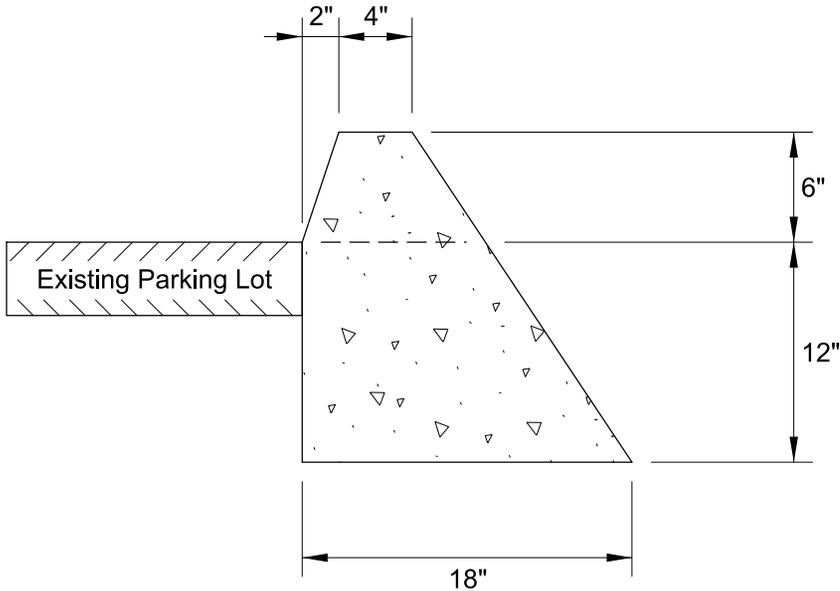


Existing Parking Lot

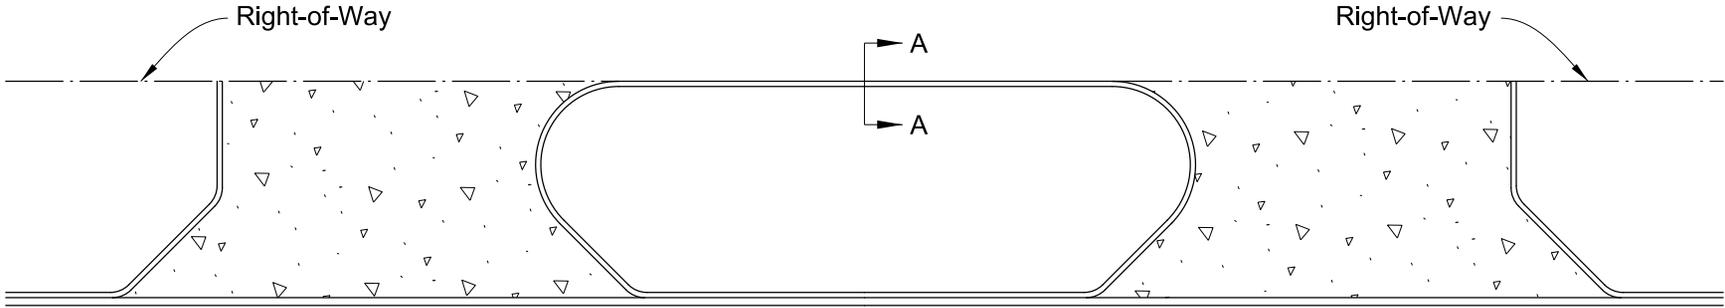

SECTION A-A

Figure 5-08: Plain Concrete Curb