


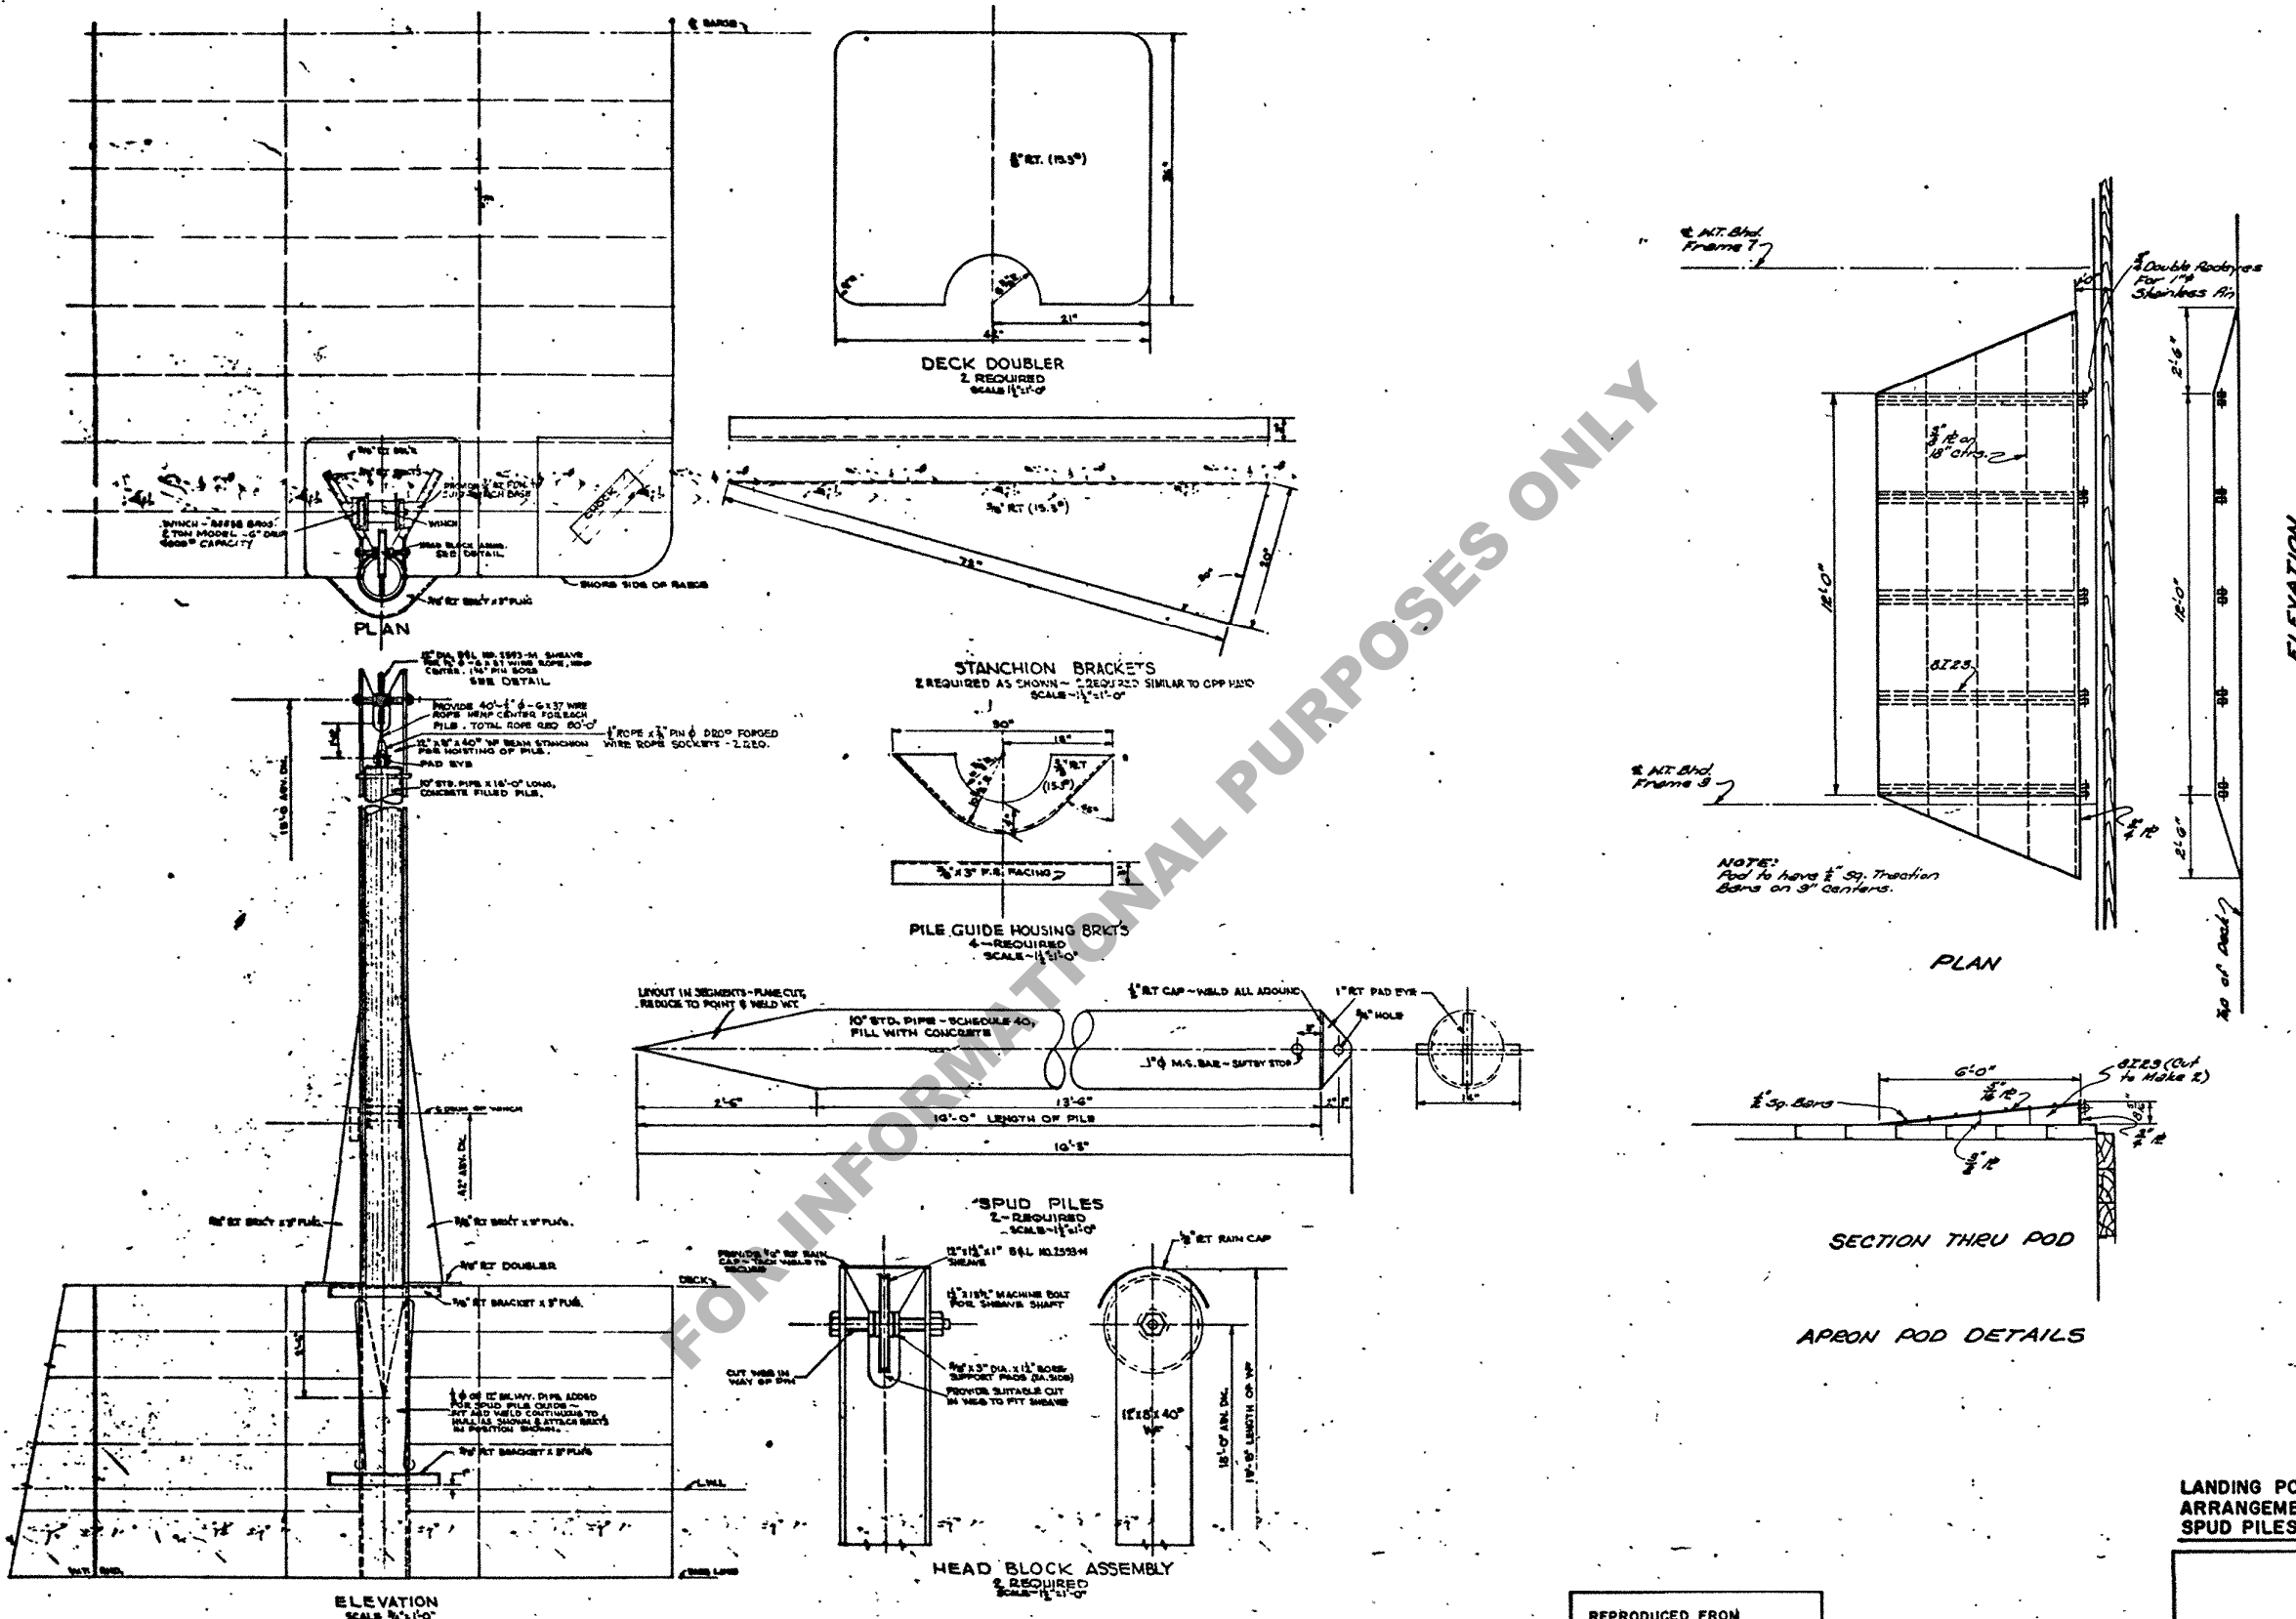

REPRODUCED FROM ORIGINAL DRAWING N° 9040-9, DATED FEBRUARY 9, 1955, BY FRIEDE AND GOLDMAN, INC. NAVAL ARCHITECTS AND MARINE ENGINEERS.

LANDING PONTOONS, ARRANGEMENTS OF SPUD PILES

STANDARD PLAN		
STEEL FERRY BOAT AND LANDING PONTOONS		
DATED <i>Mar. 19, 1957</i>		
STATE OF LOUISIANA		
DEPARTMENT OF HIGHWAYS		
DESIGNED	DETAILED	TRACED
CHECKED	CHECKED	CHECKED
BRIDGE DESIGN SECTION		