



INSET "A": PROPOSED LEFT TURN AT FOREST BROOK BLVD

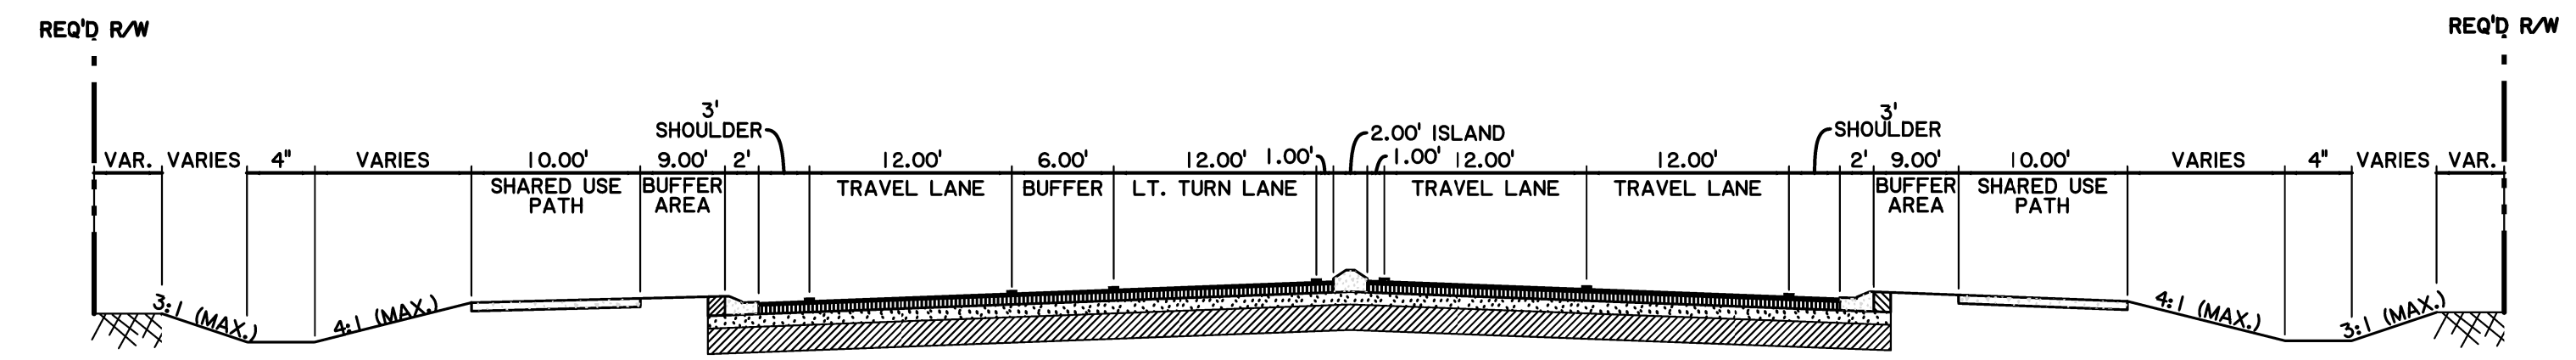

LA 1088 TYPICAL FINISHED SECTION A-A (N.T.S.)
PROPOSED LEFT TURN AT FOREST BROOK BLVD

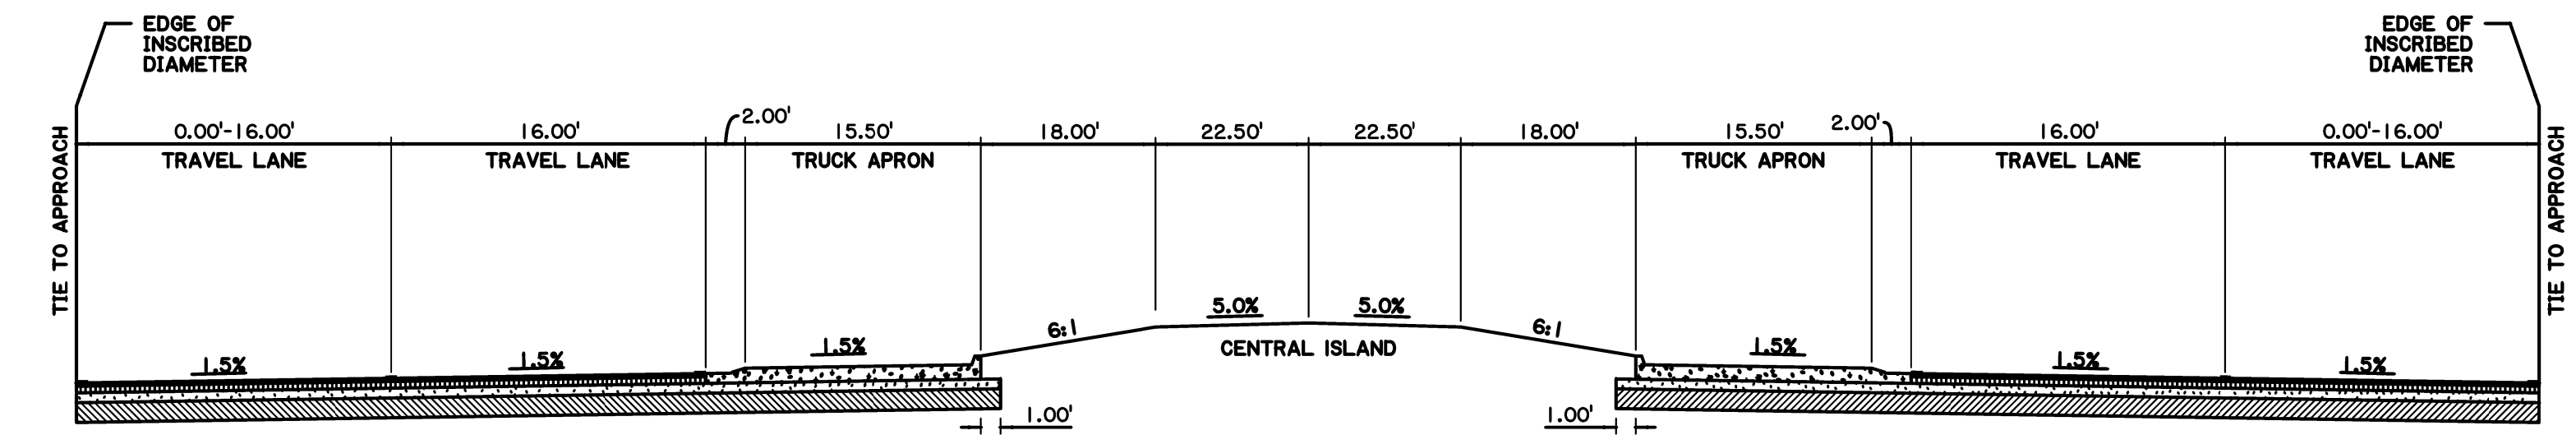

LA 1088 TYPICAL FINISHED SECTION B-B (N.T.S.)
PROPOSED ROUNDABOUT AT MANDEVILLE BYPASS ROAD