
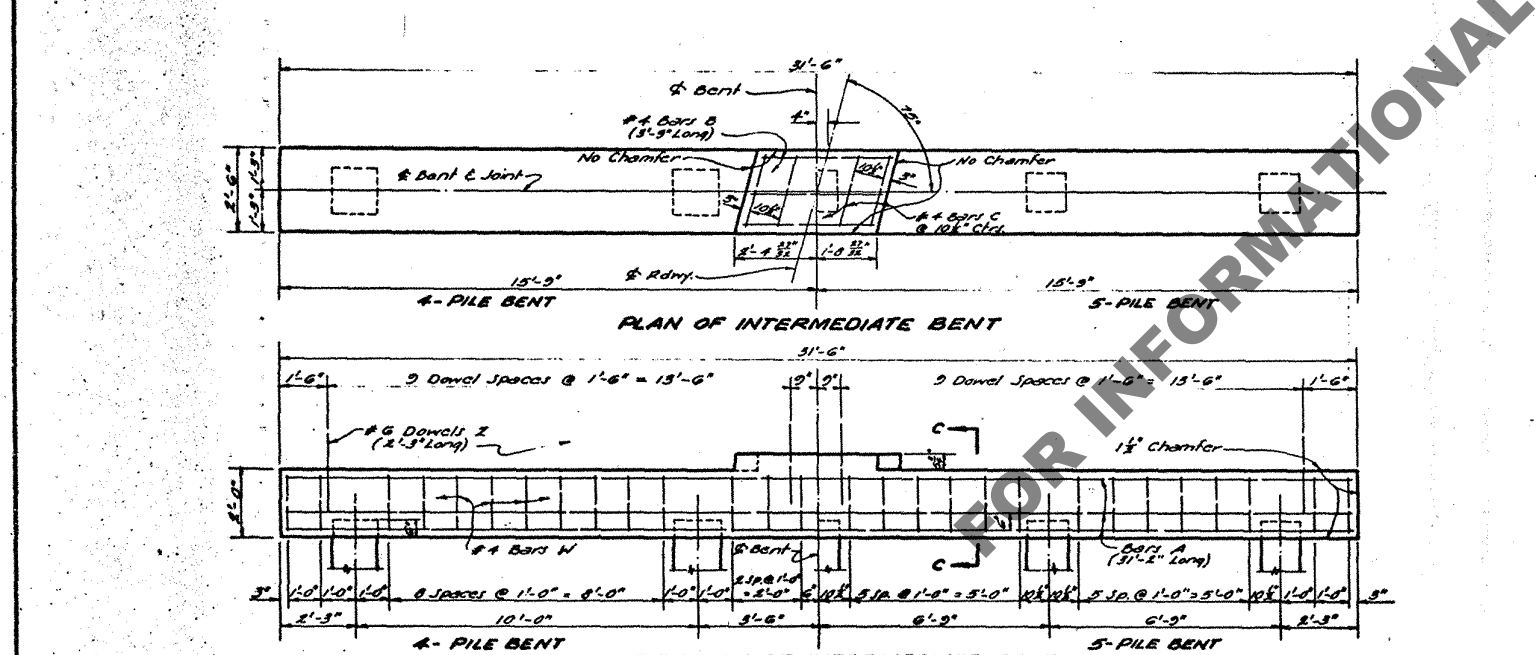
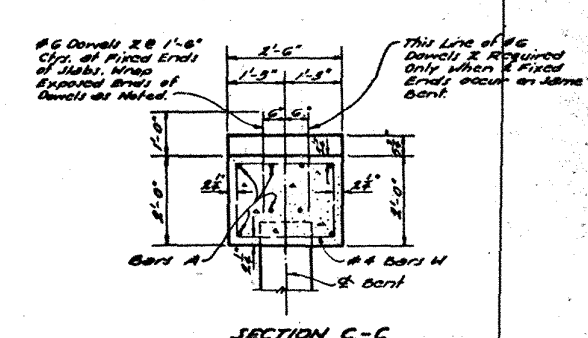
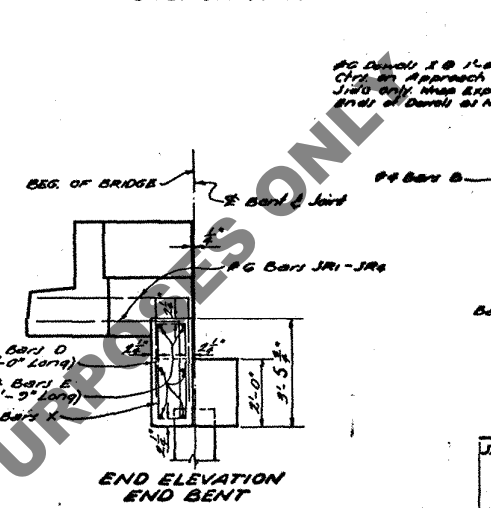
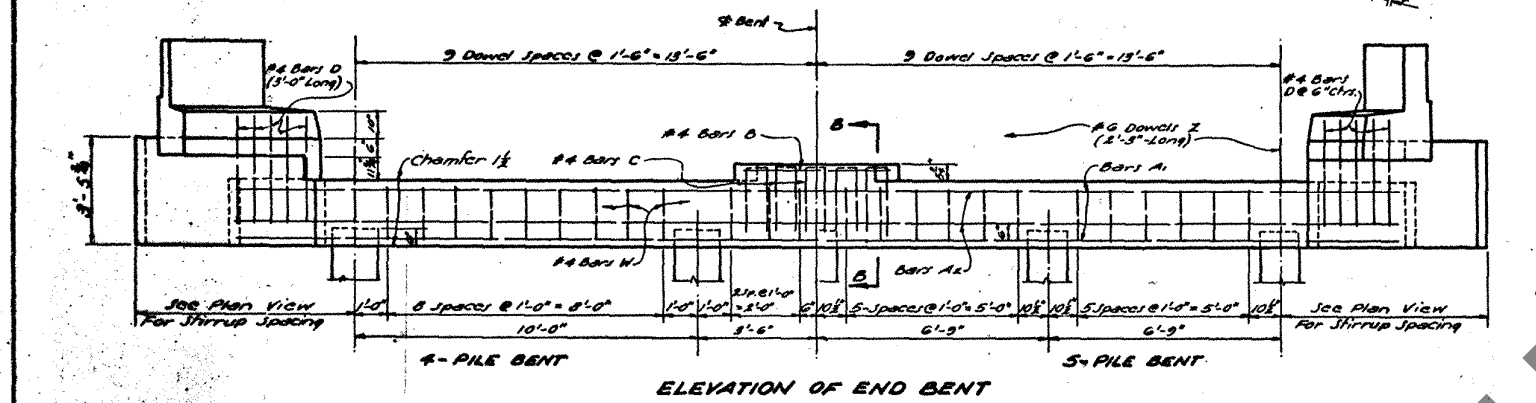
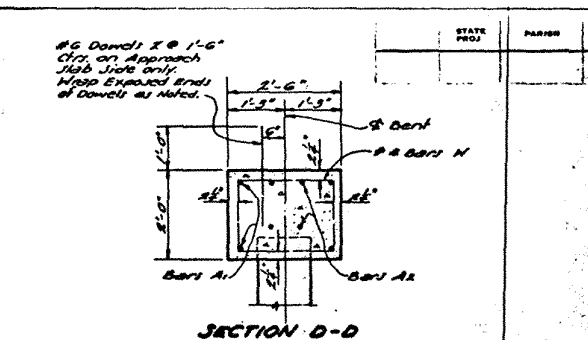
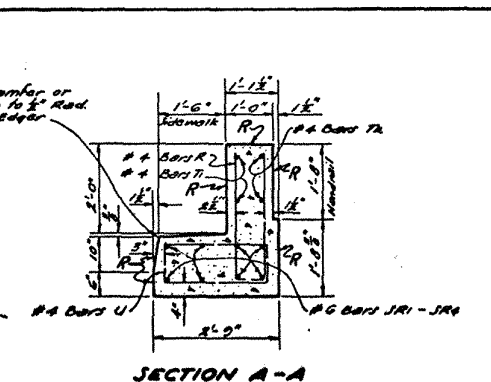



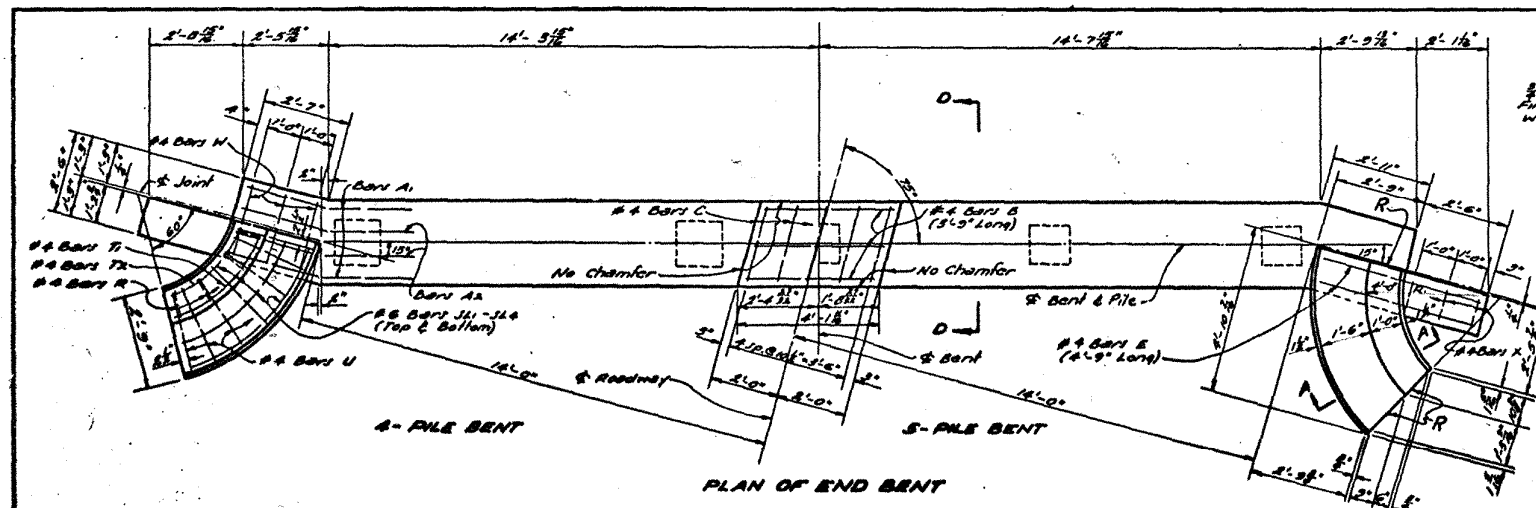


**QUANTITIES AND PILE LOADS**

| BENT TYPE          | SIZE OF BARS A, A1 & A2 | CLASS "A" CONCRETE (CU YDS) | DEFORMED REIN. STEEL (LBS) | AVERAGE PILE LOAD (TONS) |
|--------------------|-------------------------|-----------------------------|----------------------------|--------------------------|
| 4 PILE END BENT F  | #10                     | 5.21                        | 1807                       | 31.1                     |
| 5 PILE END BENT F  | #8                      | 5.22                        | 1301                       | 24.0                     |
| 4 PILE INTER. BENT | #10                     | 5.22                        | 1302                       | 31.1                     |
| 5 PILE INTER. BENT | #8                      | 5.22                        | 912                        | 24.0                     |

\* Quantities computed on basis of 14' Precast Conc. Piles  
 † To Provide for Future Extension of Bents, End Bents are Designed for Same Load as Intermediate Bents.  
 • Add 57# of Reinforcing Steel (17# #6 Dowels Z) when 2 Fixed Ends Occur on an Intermediate Bent.

**GENERAL NOTES:**  
 CONSTRUCTION SPECIFICATIONS: Latest Approved by Dept. of Highways, Standard Specifications for Highway Construction, 1961 Edition, Section 201, and 202, and 203, and 1000.

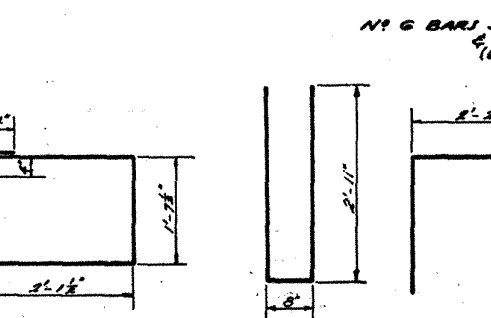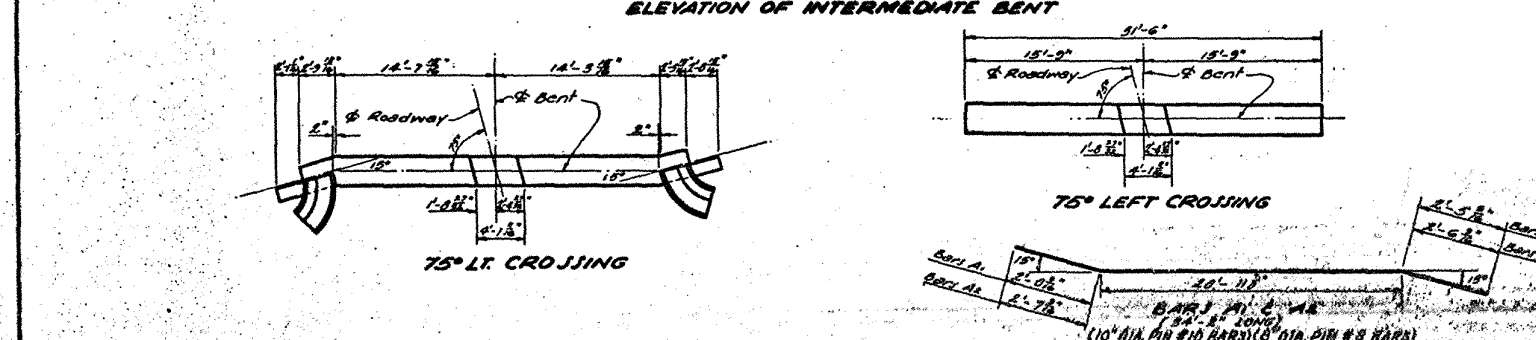

**STANDARD PLAN PRECAST CONCRETE PILE BENTS**  
 FOR 20'-0" CONCRETE SLAB SPANS  
 LIVE LOAD: H20-S16-44  
 28'-0" ROADWAY 1'-6" SIDEWALKS  
 DATED Sept. 1962

STATE OF LOUISIANA  
 DEPARTMENT OF HIGHWAYS

DESIGNED BY: [Signature]  
 CHECKED BY: [Signature]  
 REVISIONS: [Table]

BRIDGE DESIGN SECTION