
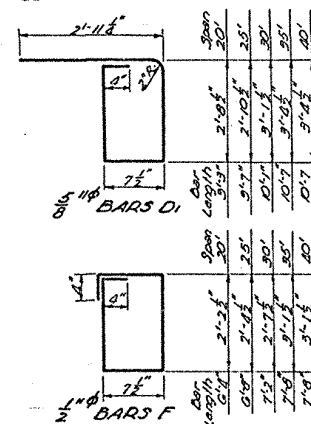
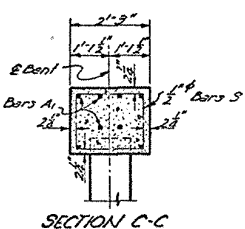
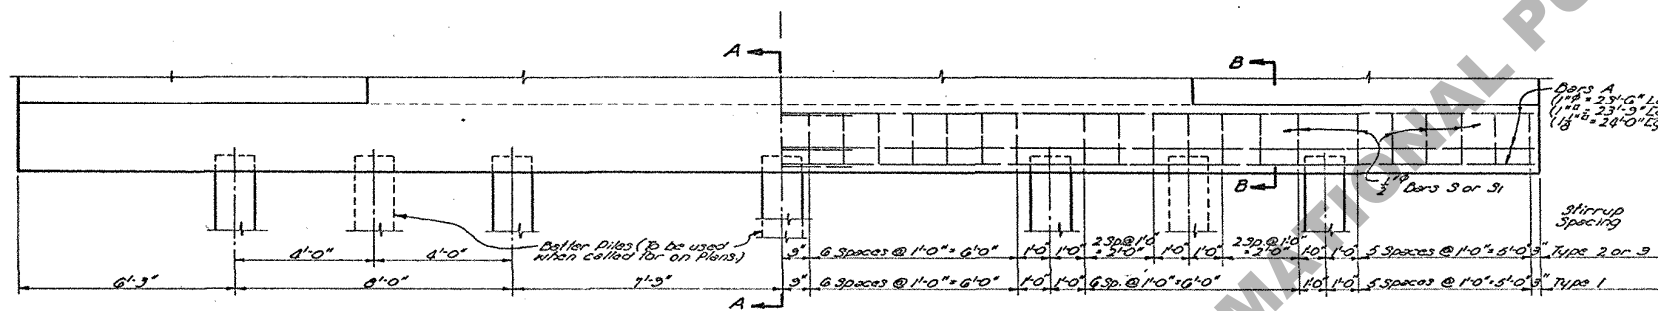


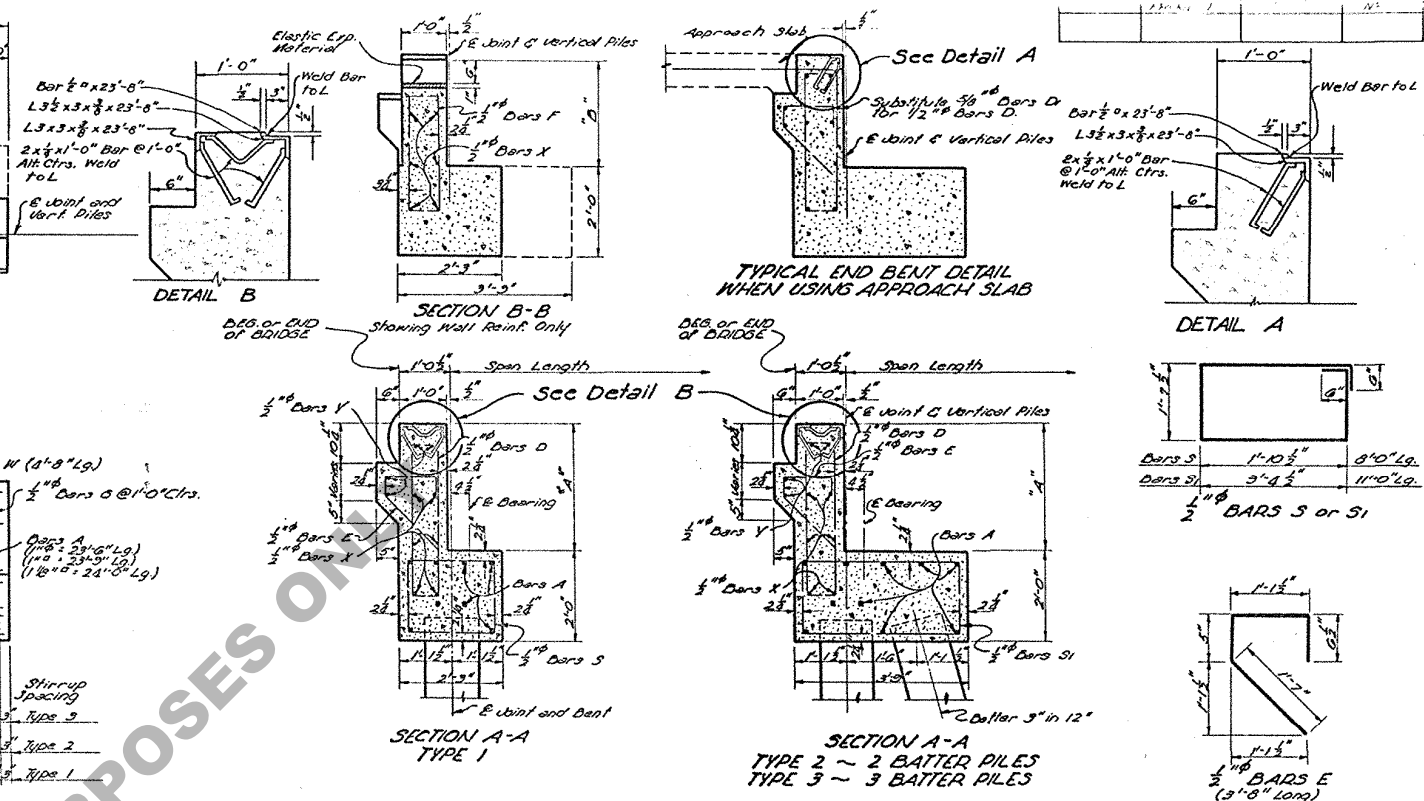

C.S. 201-15

			STATE OF LOUISIANA DEPARTMENT OF HIGHWAYS		
11-20-51	Added Cover 12	Loop/E.C.	DESIGNED HUTCHINSON	DETAILED HUTCHINSON	TRACED <i>M. Harrison</i>
DATE	DESCRIPTION	BY	CHECKED <i>WASSEN</i>	CHECKED <i>WASSEN</i>	CHECKED <i>HUTCHINSON</i>
REVISIONS			BRIDGE DESIGN SECTION		