




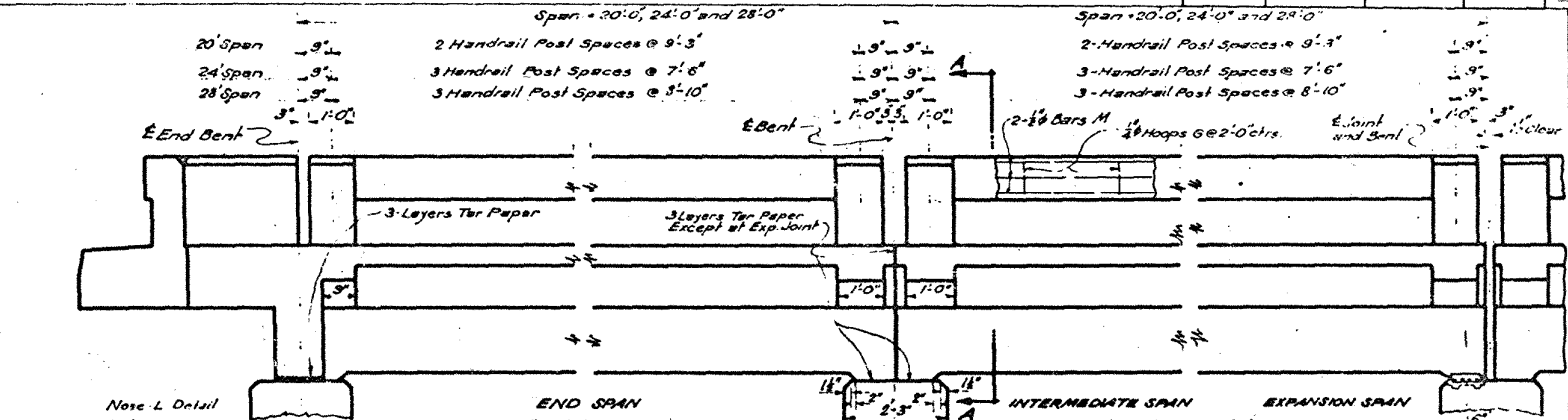

**SECTION A-A** <sup>INT</sup>

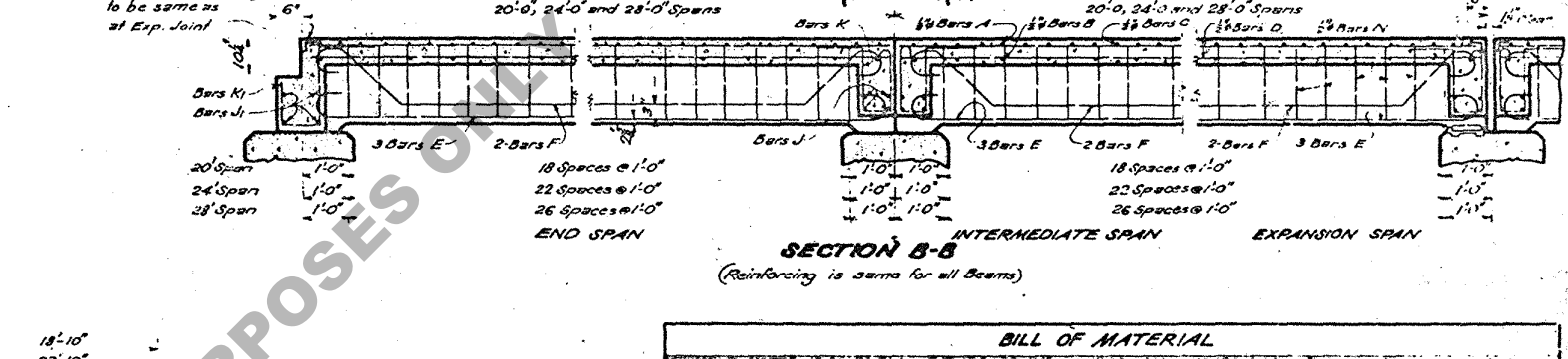


**SECTION D-D**

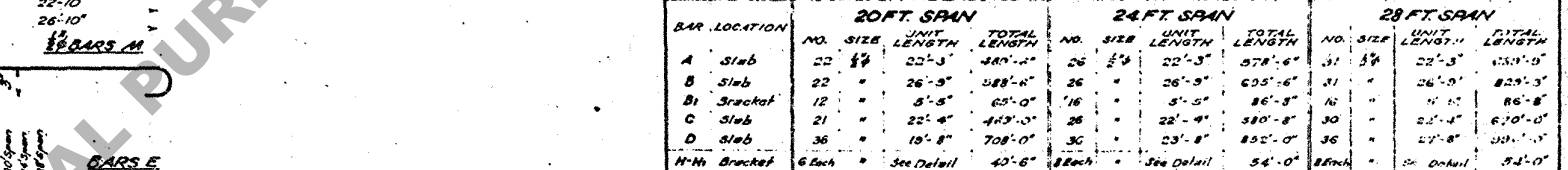


Hand-drawn plan view of a building layout. The drawing includes several rectangular rooms and corridors, with dashed lines indicating walls or partitions. Key annotations include:

- Top Left:** "E Int. Bent. 20' 2 1/2' x 28' 1/2'" with an arrow pointing to a specific area.
- Bottom Left:** "E Bent and End of Span 20' 2 1/2' and 28' 1/2' span" with an arrow pointing to a curved structure.
- Top Right:** An arrow labeled "B" pointing right.
- Center:** A curved arrow labeled "Diaphragms" pointing to a dashed rectangular area.
- Bottom Center:** A rectangular area labeled "End Curtain Wall".
- Bottom Right:** A small rectangular area labeled "Paving Notch".
- Bottom Left Corner:** A small rectangular area labeled "Stile 4' x 10'".

**SECTION E-E**

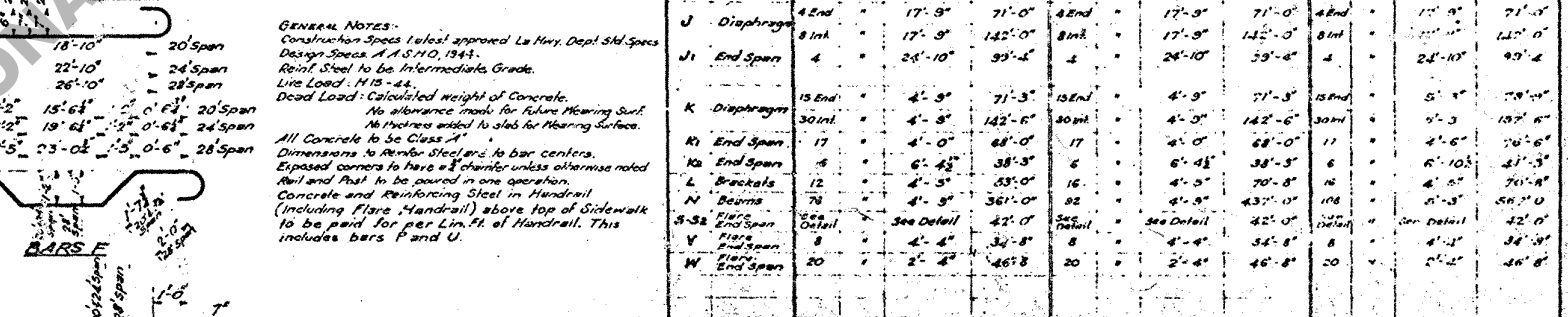

12

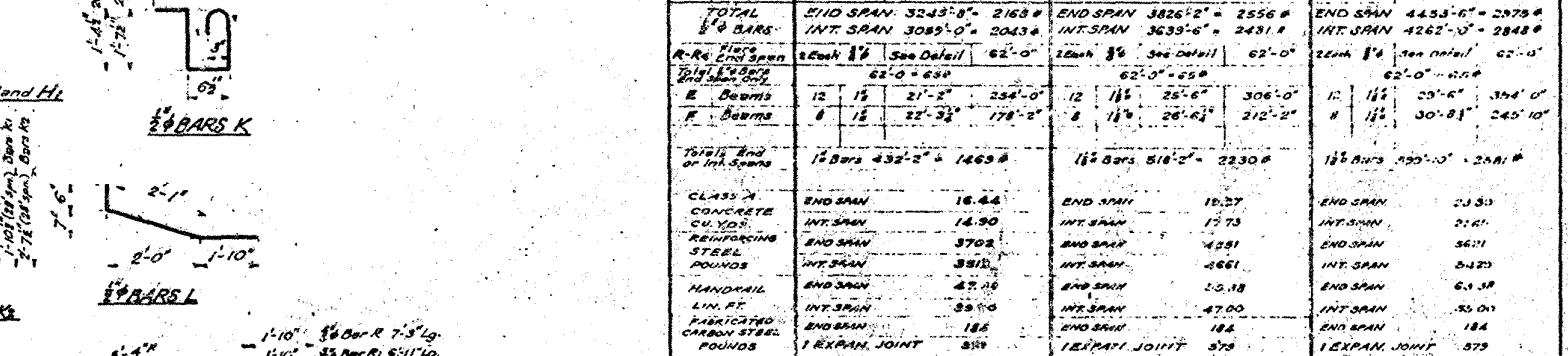

**STANDARD PLAN**  
R.C. DECK GIRDER ~ H15 LOADING  
20'-0" CLEAR ROADWAY ~ 1'-6" SIDEWALKS  
20'-0" and 24'-0" and 28'-0" SPANS  
TO BE USED WITH STANDARD PLAN G. 3. 178-1E

DATED April 1, 1966

**STATE OF LOUISIANA**  
**DEPARTMENT OF HIGHWAYS**

|                                                   |                                                     |                                        |
|---------------------------------------------------|-----------------------------------------------------|----------------------------------------|
| DESIGNED<br><i>Hub</i><br>CHECKED <i>Huey</i>     | DETAILED <i>G. R. Wagner</i><br>CHECKED <i>Huey</i> | TRACED 11/11/69<br>CHECKED <i>Huey</i> |
| IN CHARGE OF <i>McIntosh</i> Road Bridge Division |                                                     |                                        |