


CONCRETE COLLAR DETAIL

TO REPAIR EXISTING PIPE JOINT SEPARATION
AND/OR
TO CONNECT EXISTING PIPE TO NEW PIPE

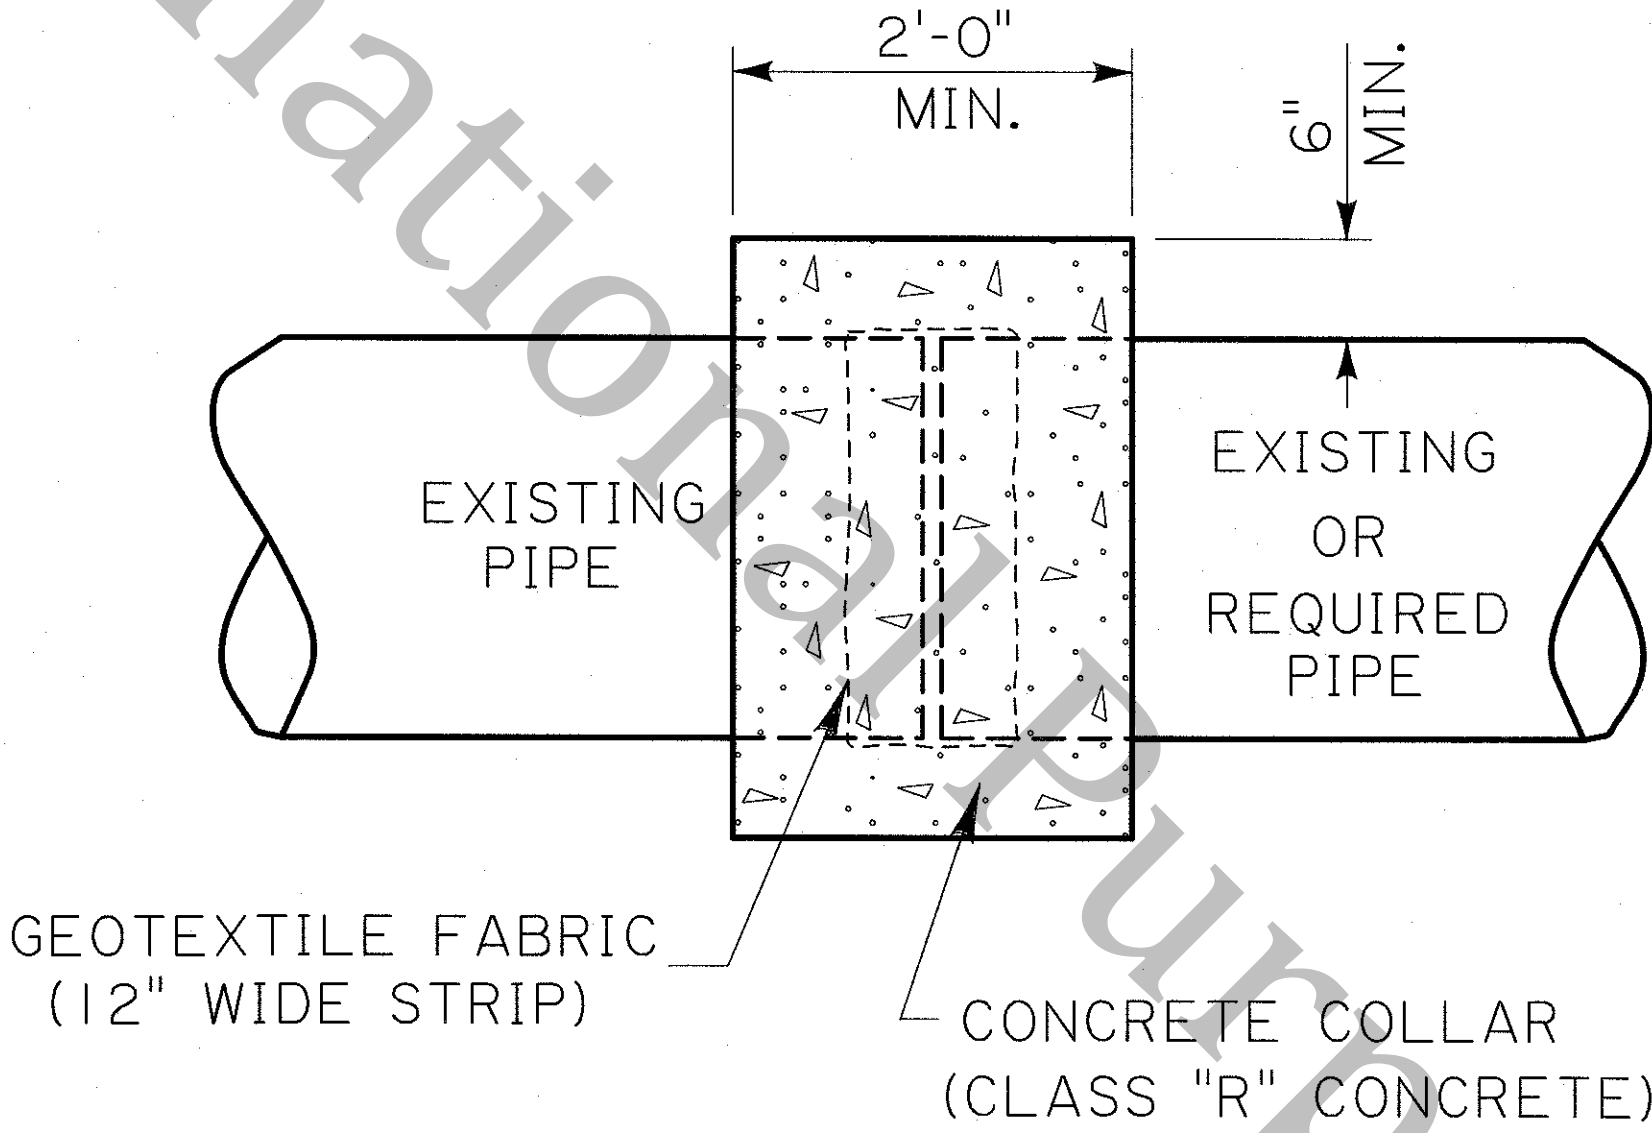

NOTES:

- 1) NEW PIPE EXTENSION SHALL MATCH EXISTING PIPE IN MATERIAL TYPE AND SIZE BASED ON THE LATEST INDUSTRY STANDARDS.

SHEET NUMBER		PARISH		CONTROL SECTION		STATE PROJECT	
DESIGN	CHECK	DETAIL	CHECK	REVIEW	SERIES		
STATE OF LOUISIANA MITRA HASHEMIEH REG. No. 28846 REGISTERED PROFESSIONAL ENGINEER IN CIVIL ENGINEERING <i>M. Hashemieh</i> 5/5/2022							
APPROVED BY CHIEF ENGINEER: <i>[Signature]</i> DATE: 5/6/2022							
STATE OF LOUISIANA CONFIDENCE							
CONCRETE COLLAR DETAIL						COLLAR-01	
STANDARD PLAN							
DOTD LOUISIANA DEPARTMENT OF TRANSPORTATION & DEVELOPMENT							
HYDRAULICS SECTION							