


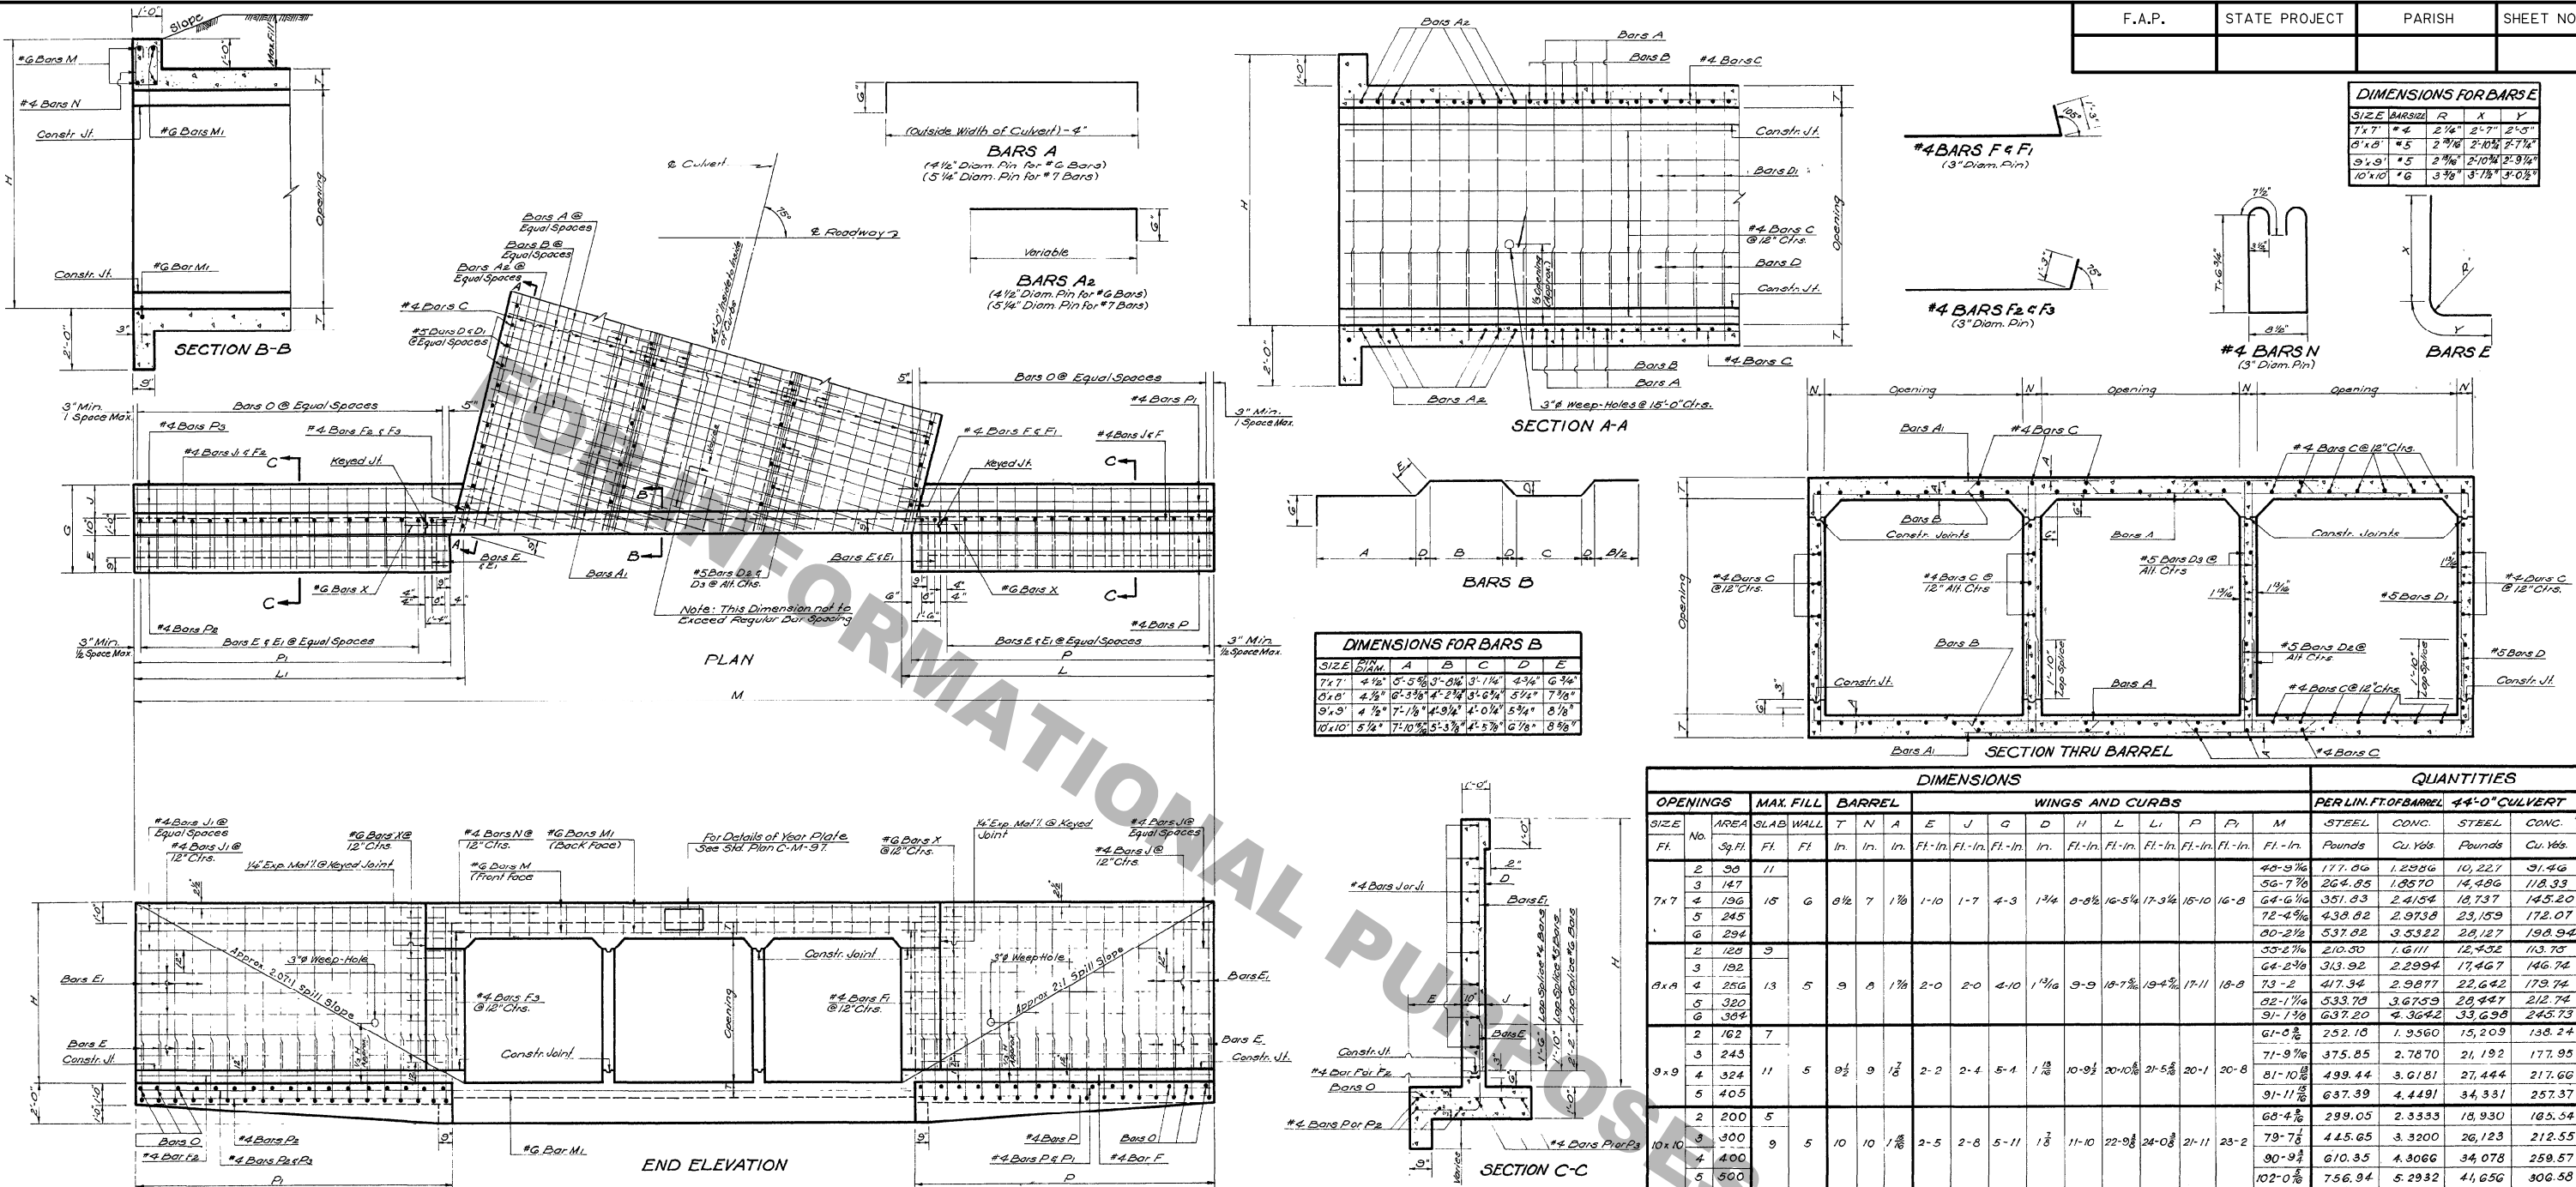

BILL OF REINFORCING STEEL FOR 44'-0" CULVERT	
BARREL REINFORCEMENT																									WINGS AND CURBS REINFORCEMENT	
OPENINGS		BARS A				BARS A1				BARS A2				BARS B				*5BARS D & D1				*5BARS D2 & D3				*4BARS C				BARS E		BARS E1				*4BARS F		*4BARS F1		*4BARS F2		*4BARS F3		*4BARS J		*4BARS J1		BARS O		*4BARS P		*4BARS P1		*4BARS P2		*4BARS P3		*4BARS N		*6BARS M		*6BARS M1		*6BARS X	
Size	No.	Length	Sp.		Size	No.	Length	Sp.		Size	No.</

Includes 1'-1'-6" Lap Splice.
Includes 1'-2'-2" Lap Splice.
Does not include Lap Splice; When Length of Bar Exceeds 40'-0", Add 2'-2" Lap Splice.
Includes 1'-3'-7" Lap Splice.
Does not include Lap Splice; When Length of Bar Exceeds 40'-0", Add 2'-7" Lap Splice.

CC-S-M-7-10-S-75°-1

GENERAL NOTES:
CONSTRUCTION SPECIFICATIONS: Latest Approved La. Dept. of Highways Specifications.
DESIGN SPECIFICATIONS: A.A.S.H.O. 1961 as amended by Int. Spec. 1964.
LIVE LOAD: HS 20-44, or Military Loading, whichever is Greater.
All concrete to be Class "A".
All Exposed Corners to have 3/4" Chamfer, unless otherwise noted.
Reinforcement shall be Billet Steel A.S.T.M. A 615 or Rail Steel A.S.T.M. A 616 or A 617.
Dimensions relating to Reinforcing Steel are to Bar Chs.
A 1'-6" Square of Plastic Filter Cloth (See Qualified Products List) shall be placed in contact with concrete behind each Weep Hole, in addition to approx. 2 Cu. Ft. of Concrete Sand.
For Detail of Joints, See Std. Plan C.M.-49.

APPROVED BY:
Domagala D. W. Jr. 1-11-78
CHIEF ENGINEER DATE

STANDARD PLAN
MULTIPLE OPENINGS
REINFORCED CONCRETE BOX CULVERTS
STRAIGHT WINGS
75° CROSSING
2:1 SPILL SLOPE NORMAL TO CHANNEL
7'x7' TO 10'x10'

STATE OF LOUISIANA
DEPARTMENT OF HIGHWAYS

DESIGNED <i>M. J. Joshi</i>	DETAILED <i>H. H. Allen</i>	TRACED <i>W. Mitchell</i>
CHECKED <i>C. A. H.</i>	CHECKED <i>M. Joshi</i>	CHECKED <i>W. Mitchell</i>
IN CHARGE OF		