
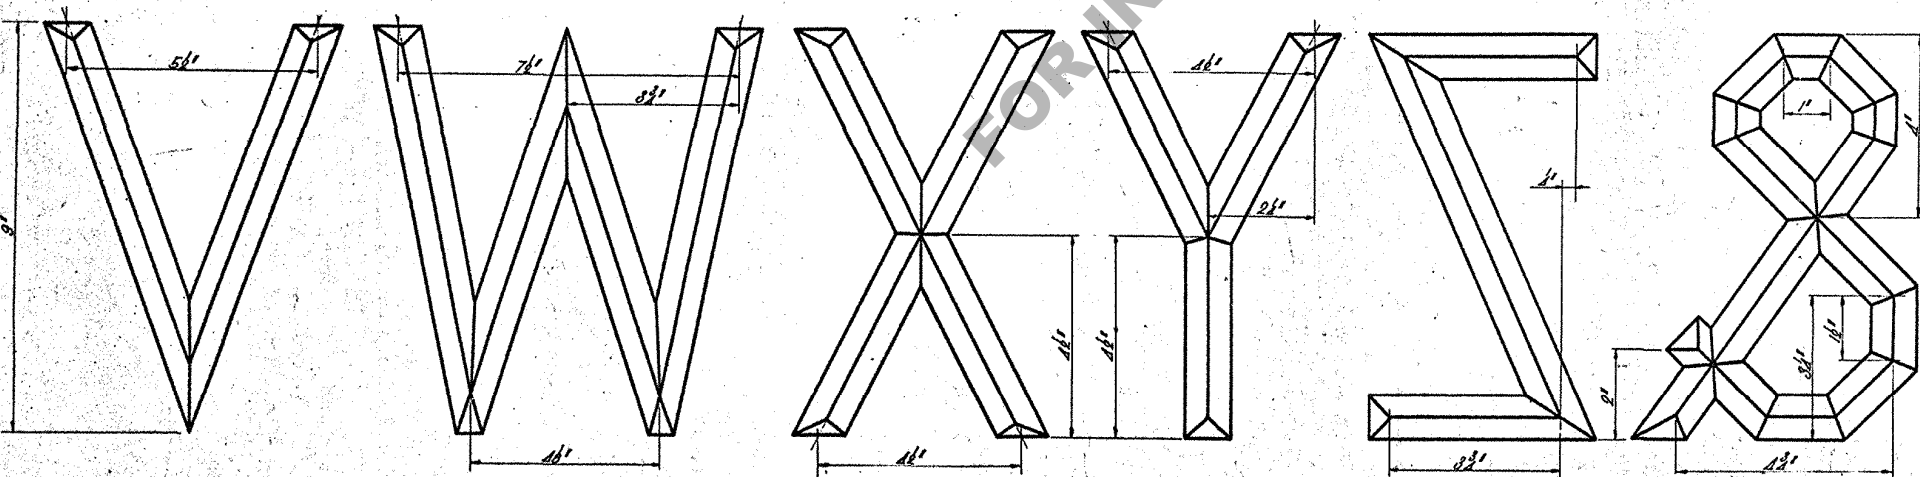
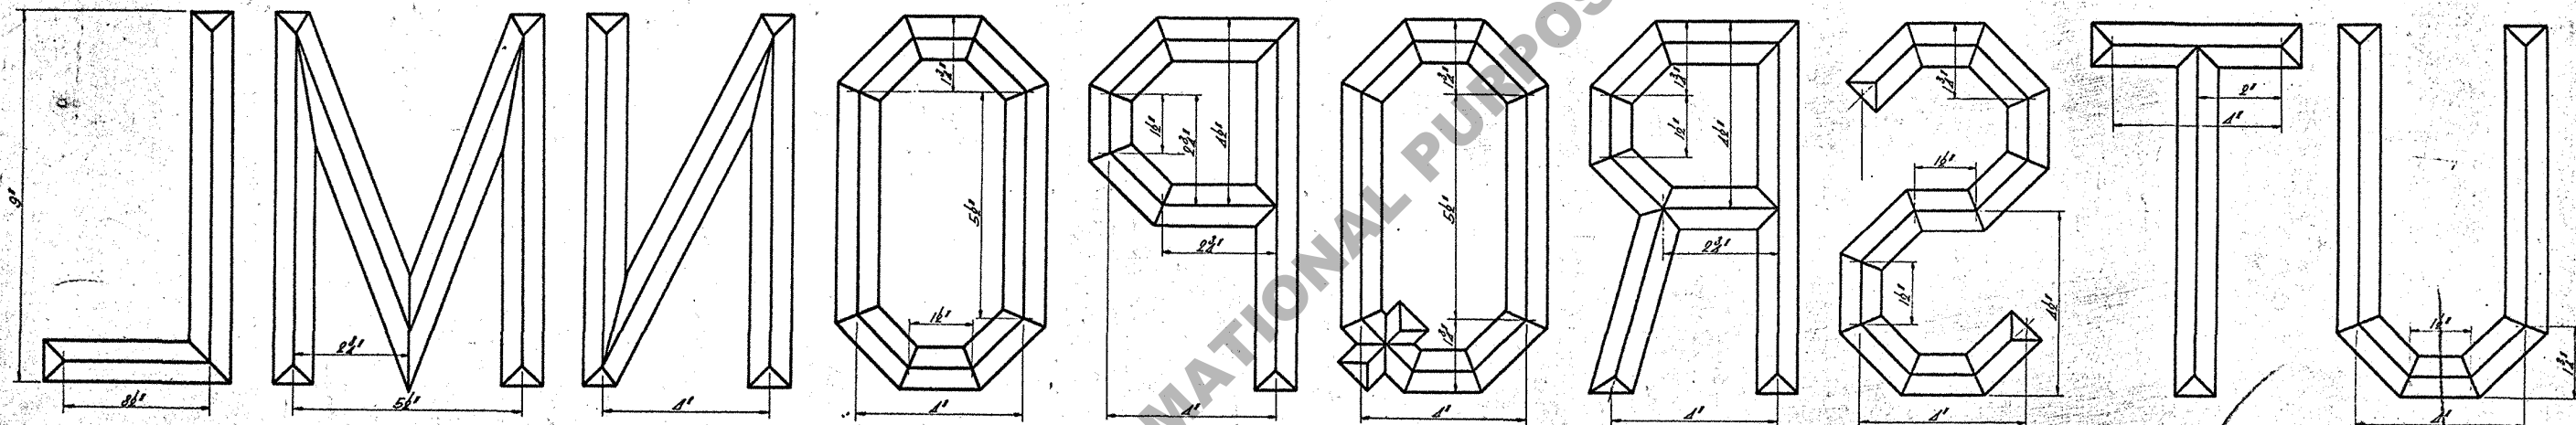
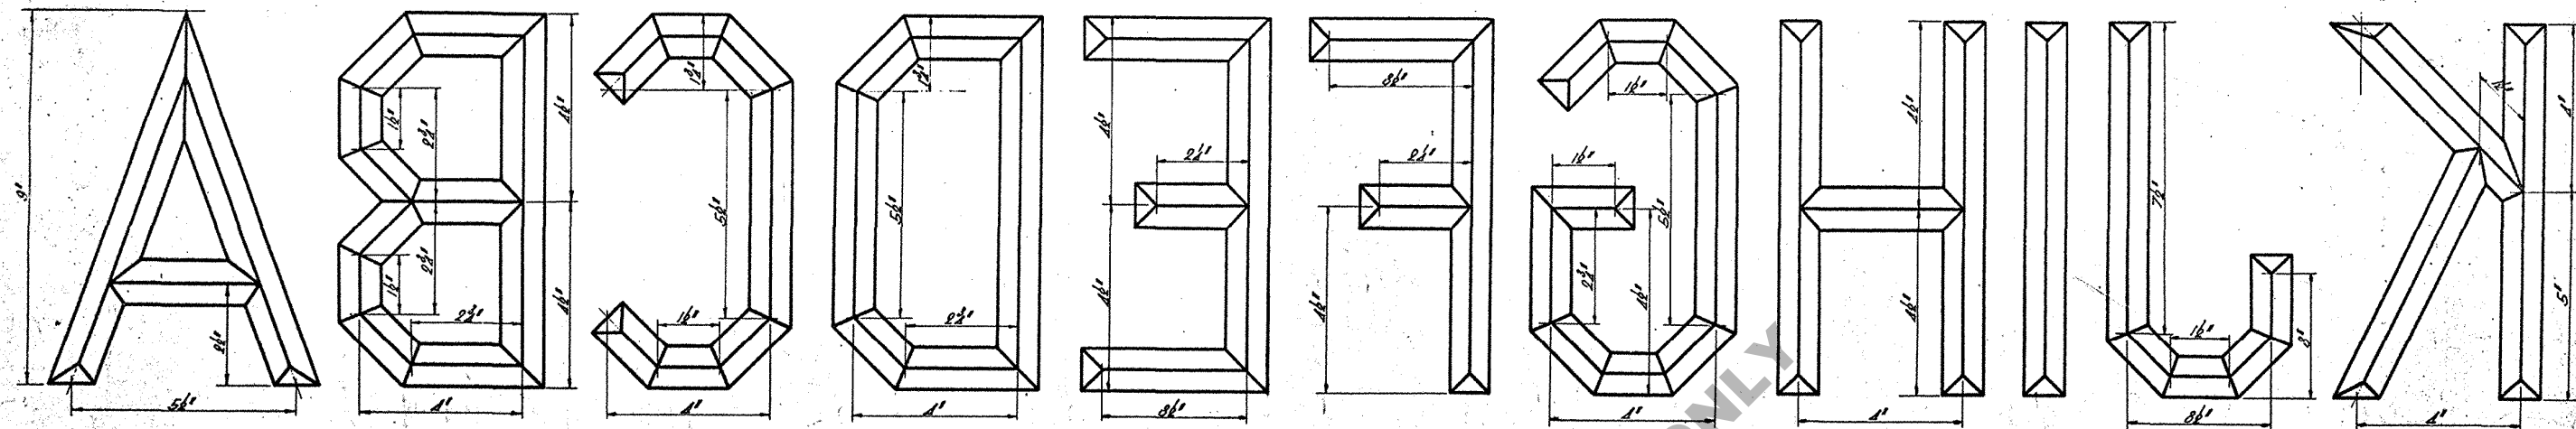


FULL SIZE CROSS SECTION OF 3" CHAMFER STRIPS TO BE USED IN CONSTRUCTING ALL LARGE LETTERS
 FULL SIZE CROSS SECTION OF 3" CHAMFER STRIPS TO BE USED IN CONSTRUCTING ALL SMALL LETTERS

NOTE:
 DETAILS ARE HALF SCALE FOR LARGE LETTERS AND FULL SIZE FOR SMALL LETTERS.
 DIMENSIONS SHOWN ARE FOR LARGE LETTERS. USE HALF DIMENSIONS SHOWN FOR SMALL LETTERS.
 NO DIRECT PAYMENT WILL BE MADE FOR LETTERS. THE COST OF SAME SHALL BE INCLUDED IN UNIT BID PRICES FOR PAY ITEMS.

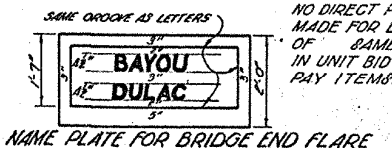

NAME PLATE FOR BRIDGE END FLARE
 YEAR
 ROUTE-N° FOR BRIDGE END FLARE

U.S. HWY. NO.
 (OR ON P.A. SYSTEM)
 STATE ROUTE NO.
 (ONLY WHEN ON P.A. SYSTEM)
 NAME OF WATERWAY
 CONSTRUCTION DATE ON FRONT SIDE OF PANEL
 LEFT PANEL
 RIGHT PANEL
 TYPE AND LOCATION OF MESSAGE

STANDARD PLAN ALPHABET FOR CONCRETE STRUCTURES			
LOUISIANA HIGHWAY COMMISSION			
BATON ROUGE, LA.			
OCT. 1986			
DESIGNED	DETAILED	CHECKED	TRACED
DATE	DATE	DATE	DATE
IN CHARGE OF			
BRIDGE DESIGNING ENGINEER			