
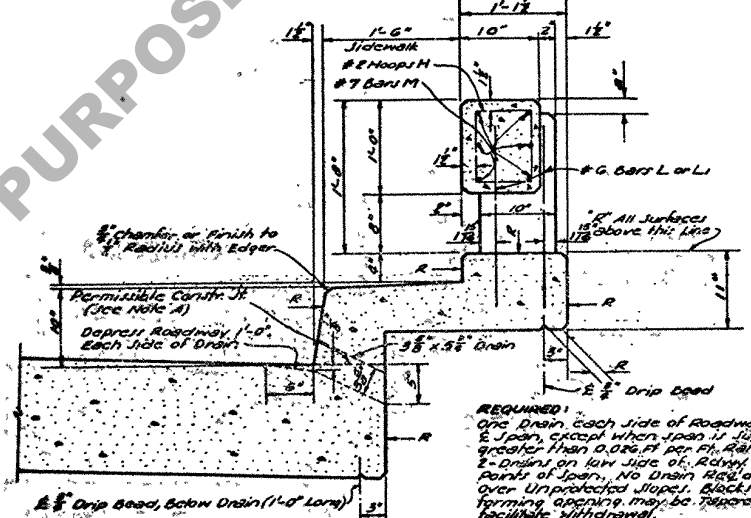




QUANTITIES (ONE SPAN)				
BAR SIZE	N ^o	UNIT LENGTH	TOTAL LENGTH	LOCATION
A #8	41	20'-10"	854'-2"	Bottom of Slab
A #8	32	15'-0"	624'-0"	Bottom of Slab
TOTAL #8 BARS = 1478'-2" = 3947 LBS.				
B #6	17	30'-2"	512'-10"	Bottom of Slab
TOTAL #6 BARS = 512'-10" = 770 LBS.				
F #5	86	5'-0"	430'-0"	Sidewalk and Slab
TOTAL #5 BARS = 430'-0" = 448 LBS.				
C #4	15	31'-0"	465'-0"	Top of Slab
D #4	33	19'-7"	646'-3"	Top of Slab & Sidewalk
U #4	66	3'-9"	247'-6"	Handrail Parapet
TOTAL #4 BARS = 1359'-9" = 908 LBS.				
TOTAL DEFORMED REINFORCING STEEL = 6073 LBS.				
TOTAL CLASS "A" CONCRETE = 30.11 CU YD.				
TOTAL CONCRETE HANDRAIL = 390 LIN. FT.				

GENERAL NOTES:
 CONSTRUCTION SPECIFICATIONS: Latest Approved La. Dept. of Highways Standard Specifications.
 DESIGN SPECIFICATIONS: A.A.H.O. Standard Specifications for Highway Bridges, 1961 as Amended to Dec. 31, 1962.
 LIVE LOAD: H20-S16-44.
 All concrete to be Class "A".
 Exposed corners to have 1/2" chamfers unless otherwise noted.
 Reinforcement bars shall be Intermediate or Hard-Drawn, A.I.T.M. AISI, or Rod Steel, A.I.T.M. AISI.
 Dimensions relating to Reinforcing Steel are to Bar Center.
 1/2" Premoulded Expansion Material, Poured Filler, and Tar Paper to be included in Price Bid for Class "A" Concrete.
 Bars of Slab, No Drain Rods, and End Spans over Unprotected Slopes, Blocks used in forming openings may be tapered slightly to facilitate withdrawal.
 R - Denotes Class 2 Rubbed Finish.


NOTE A: (Req'd. only if Corridor Joint is Used)
 After completing pour for Roadway Slab, a minimum of 3 days shall elapse (or concrete shall attain a minimum compressive strength of 1,500 p.s.i.) before beginning pour for Sidewalk and Parapet.

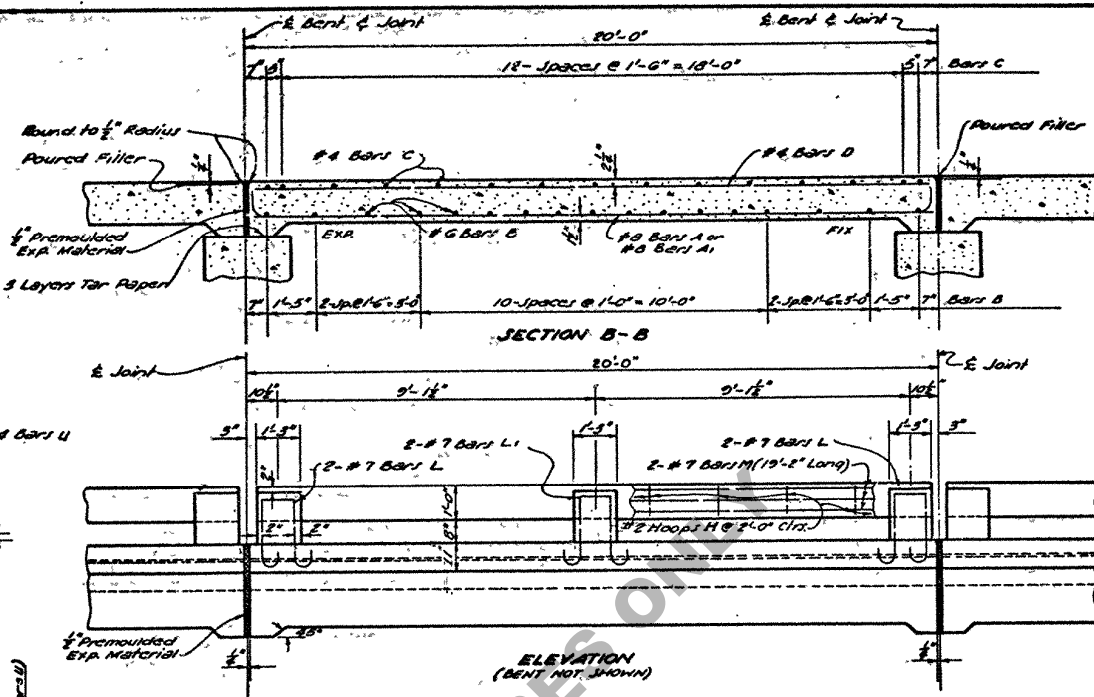


SECTION C-C (SHOWING DRAIN & HANDRAIL REINFORCING STEEL)

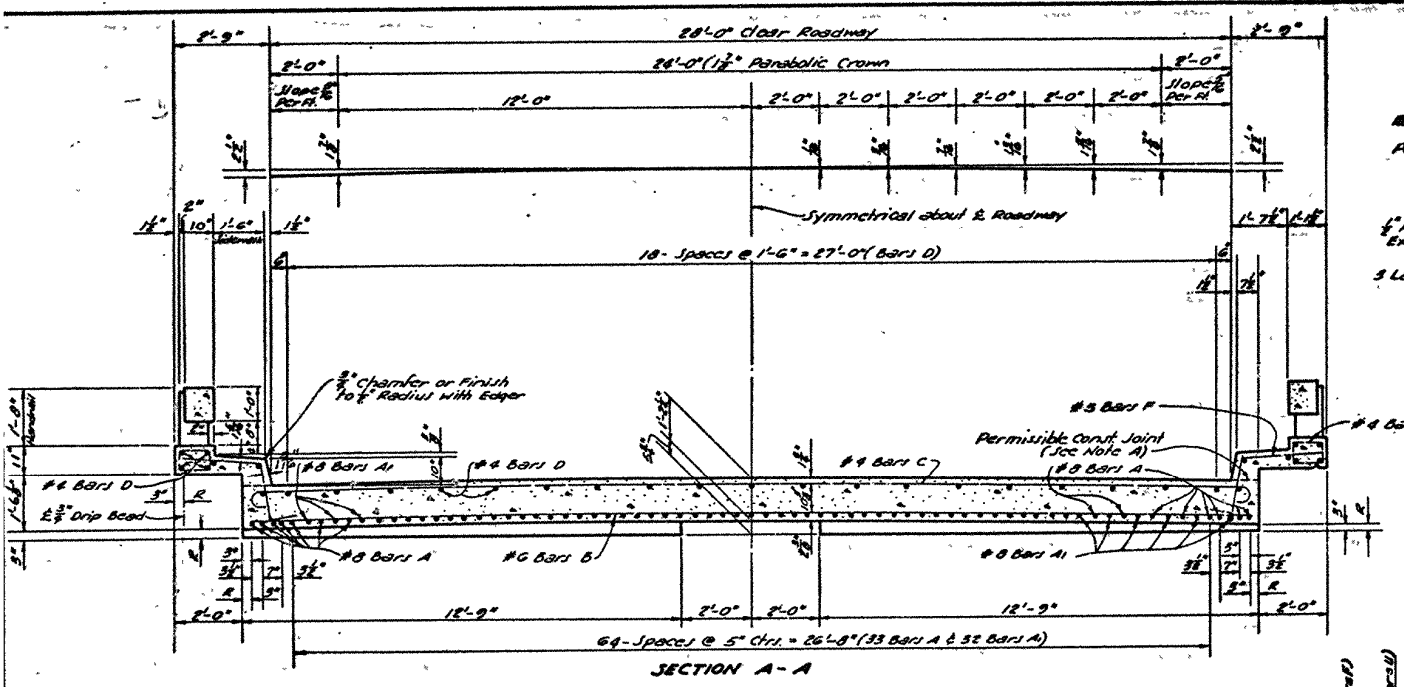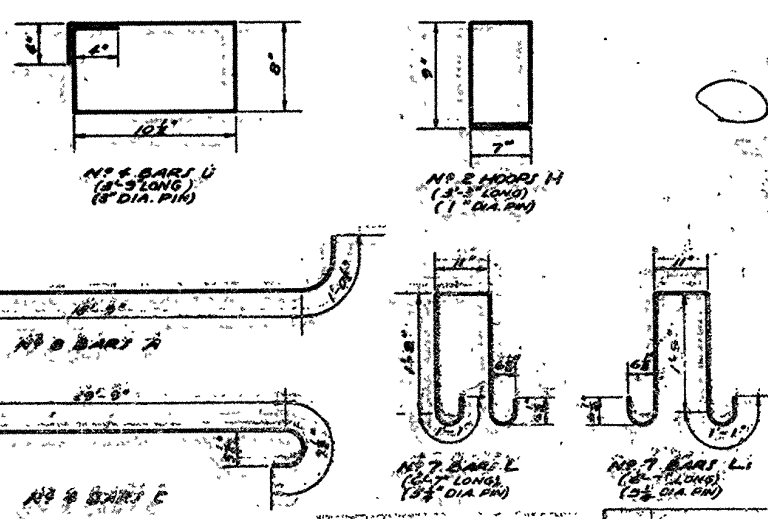

SECTION A-A

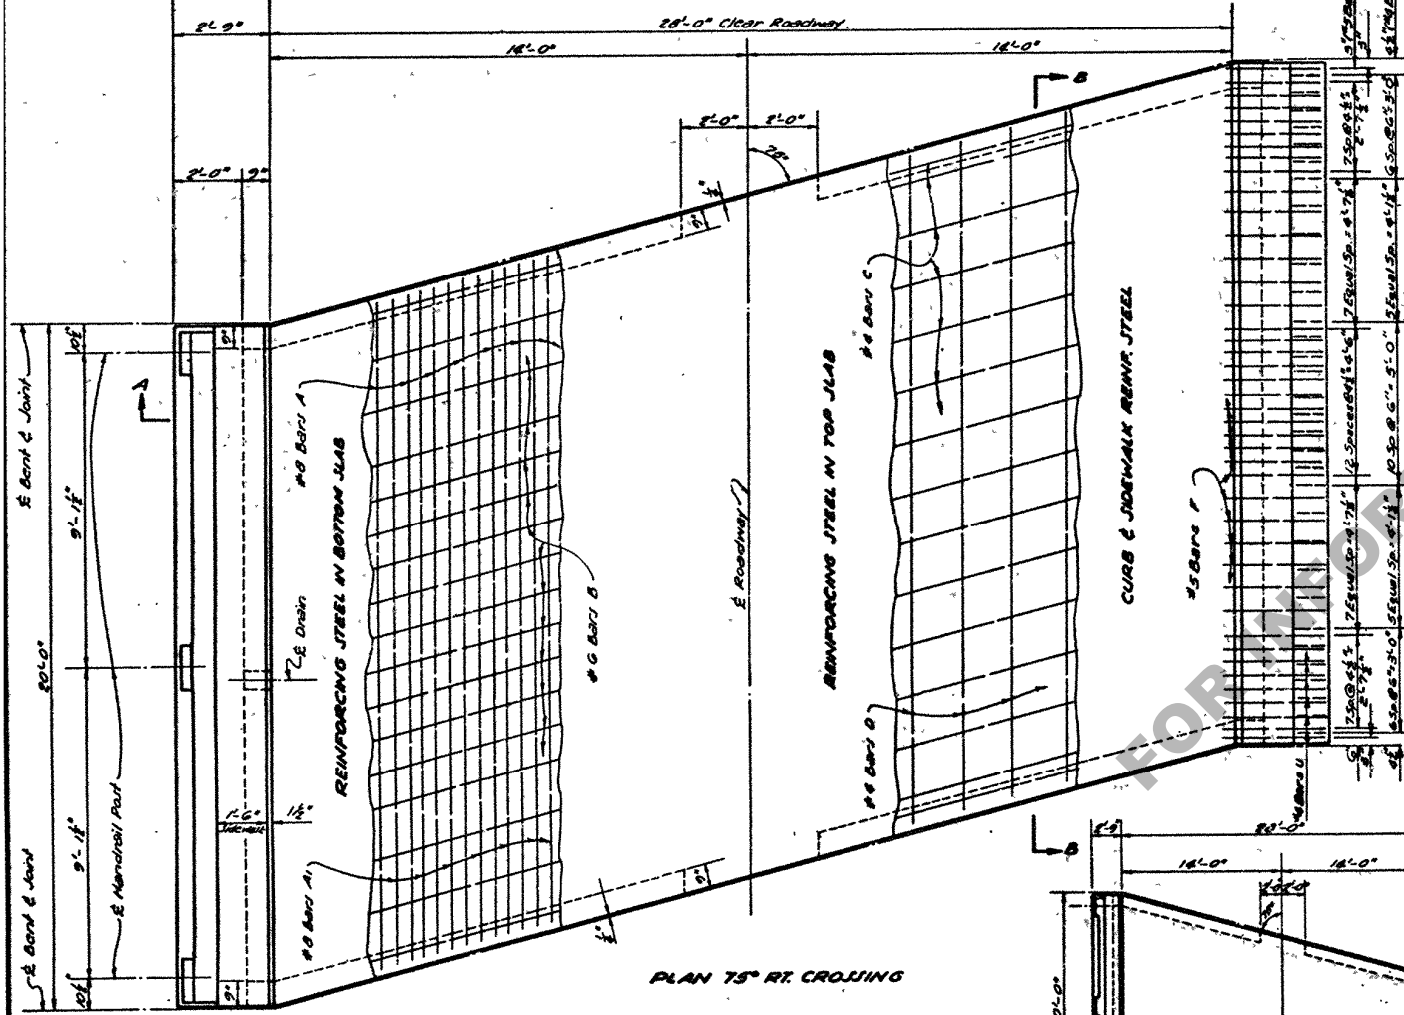

PLAN 75° RT. CROSSING

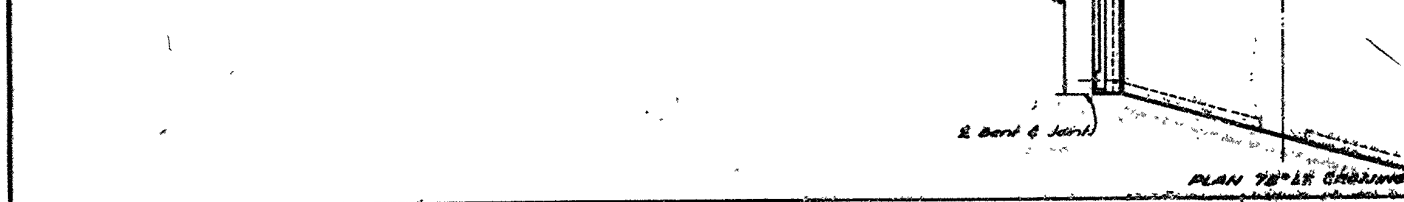

PLAN 75° LT. CROSSING

DISCARDED
 10/19/64

STANDARD PLAN		
20'-0" CONCRETE SLAB SPAN		
LIVE LOAD: H20-S16-44		
28'-0" ROADWAY		
75° CROSSING		
1'-6" SIDEWALK		
PARABOLIC CROWN		
DATED: Sept. 14, 1962		
STATE OF LOUISIANA		
DEPARTMENT OF HIGHWAYS		
DESIGNED: [Signature]	DETAILED: [Signature]	TRACED: [Signature]
CHECKED: [Signature]	CHECKED: [Signature]	CHECKED: [Signature]
BRIDGE DESIGN SECTION		