


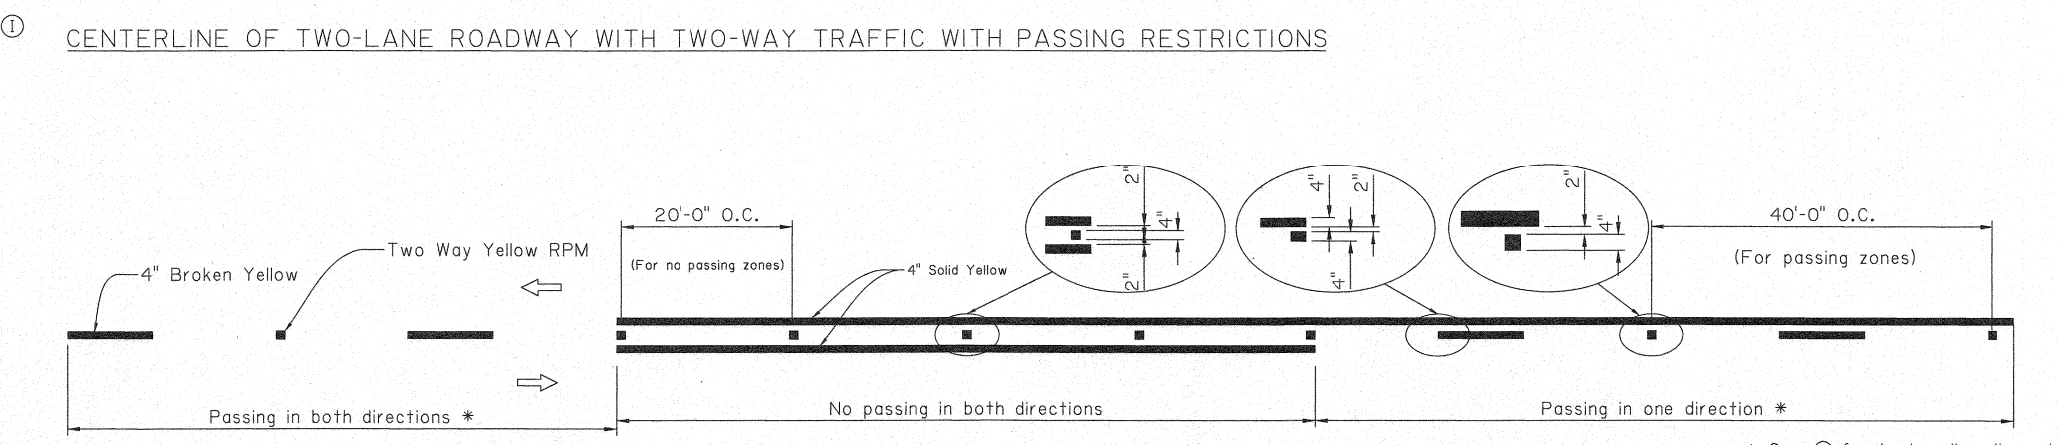
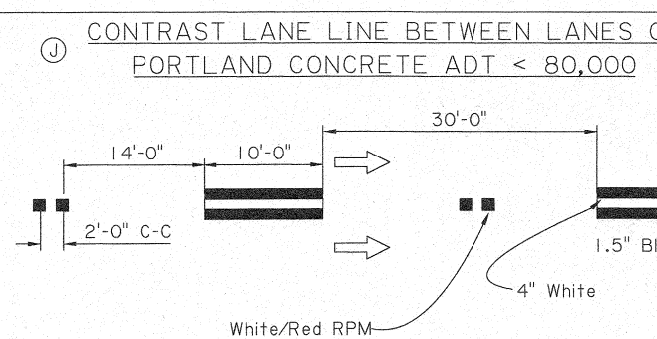
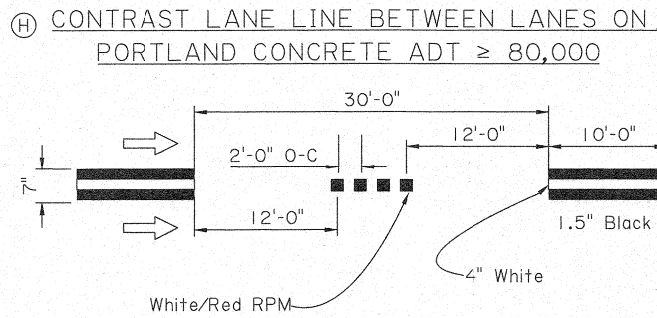
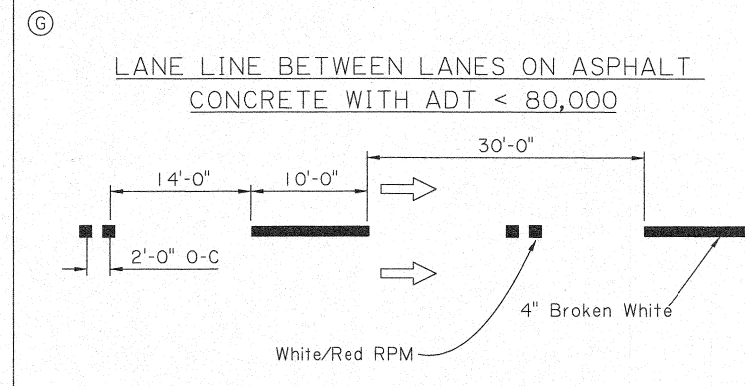
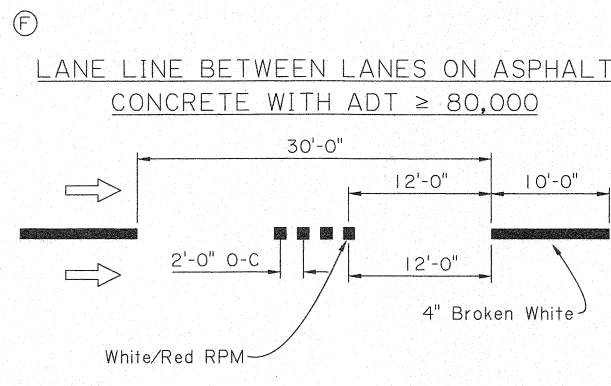
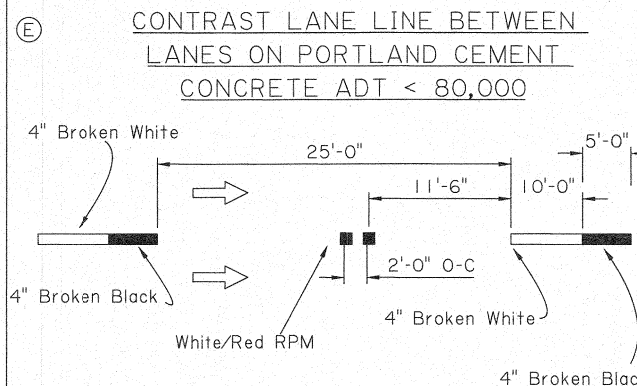
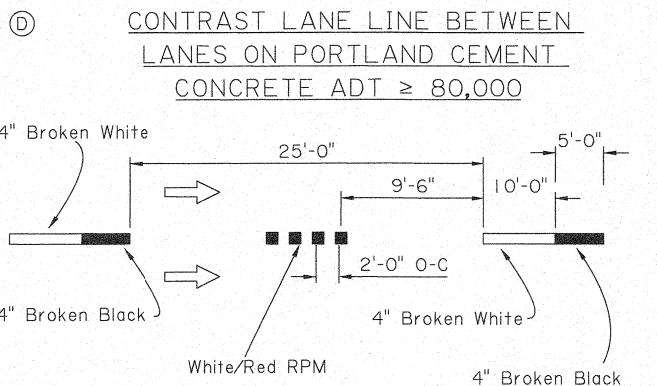
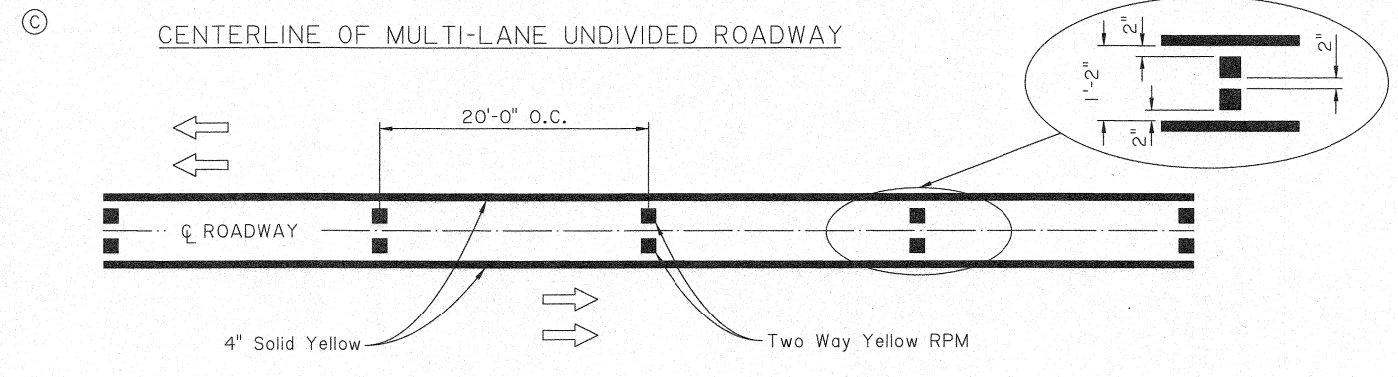
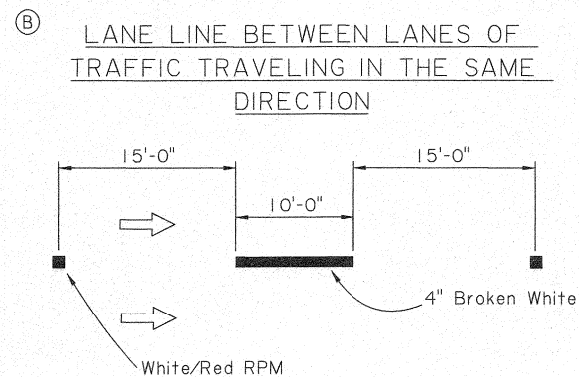


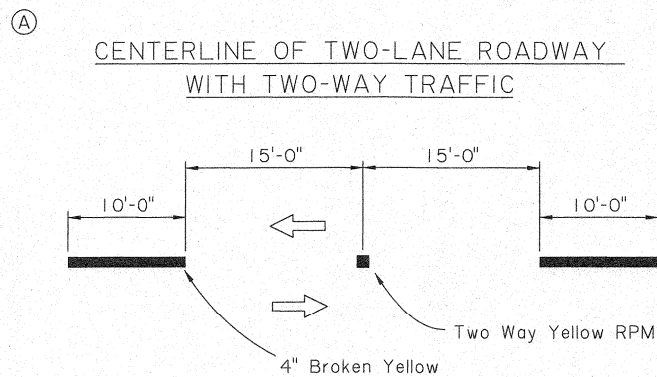

* See ① for broken line dimensions.

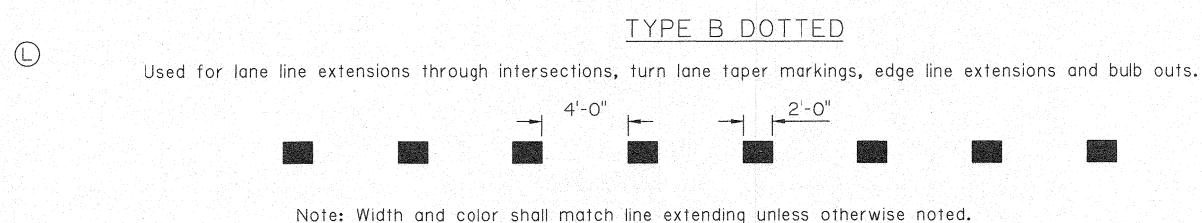

2-27-19

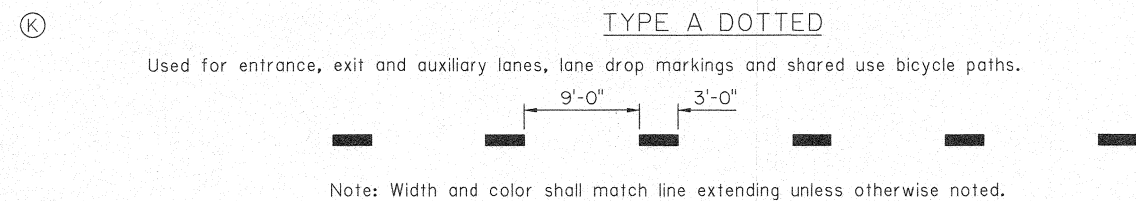

- GENERAL NOTES:
1. 4" Edge lines shall be placed on all roadways.
 2. Place edge lines, centerlines and lane lines to avoid longitudinal joints as directed by the project engineer.
 3. Edge lines in a curb and gutter section should be kept out of the gutter and clear from debris.
 4. If rumble strips are used, striping details remain unchanged.
 5. Centerlines shall be placed on roadways with a traveled way width of 16 feet or greater.
 6. Where the clear width of a bridge is less than the clear width of the roadway, reflectorized pavement markers shall be placed adjacent to the edge line at 20' centers.
 7. $\Rightarrow$ indicates the direction of travel (not a pavement marker).
 8. For non-interstate striping, use one Raised Reflectorized Pavement Marker.
 9. White Reflectorized Pavement Marker faces same direction traffic and red faces opposing traffic.

SHEET NUMBER	PARISH	CONTROL SECTION	STATE PROJECT
DESIGNED G. LEBLANC	CHECKED J. COLVIN	DETAILED K. WILLIAMS	CHECKED G. LEBLANC
DATE	DATE	DATE	DATE
DATE 2/28/19			
APPROVED BY CHIEF ENGINEER: <i>Christy P. Hays</i>			
PM-01 Centerline and Edgeline Markings PAVEMENT MARKING DETAILS			