

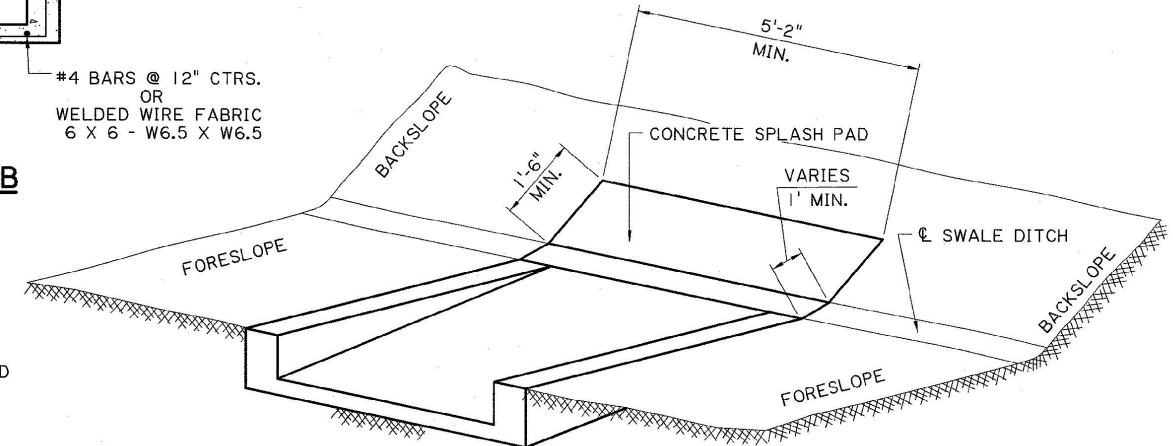
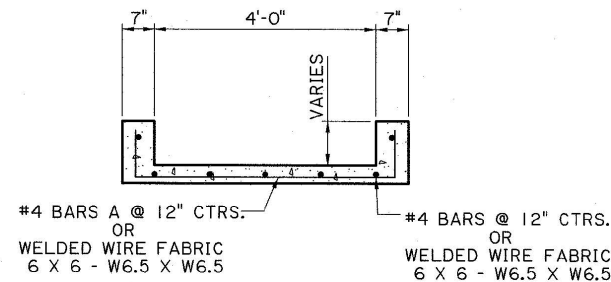
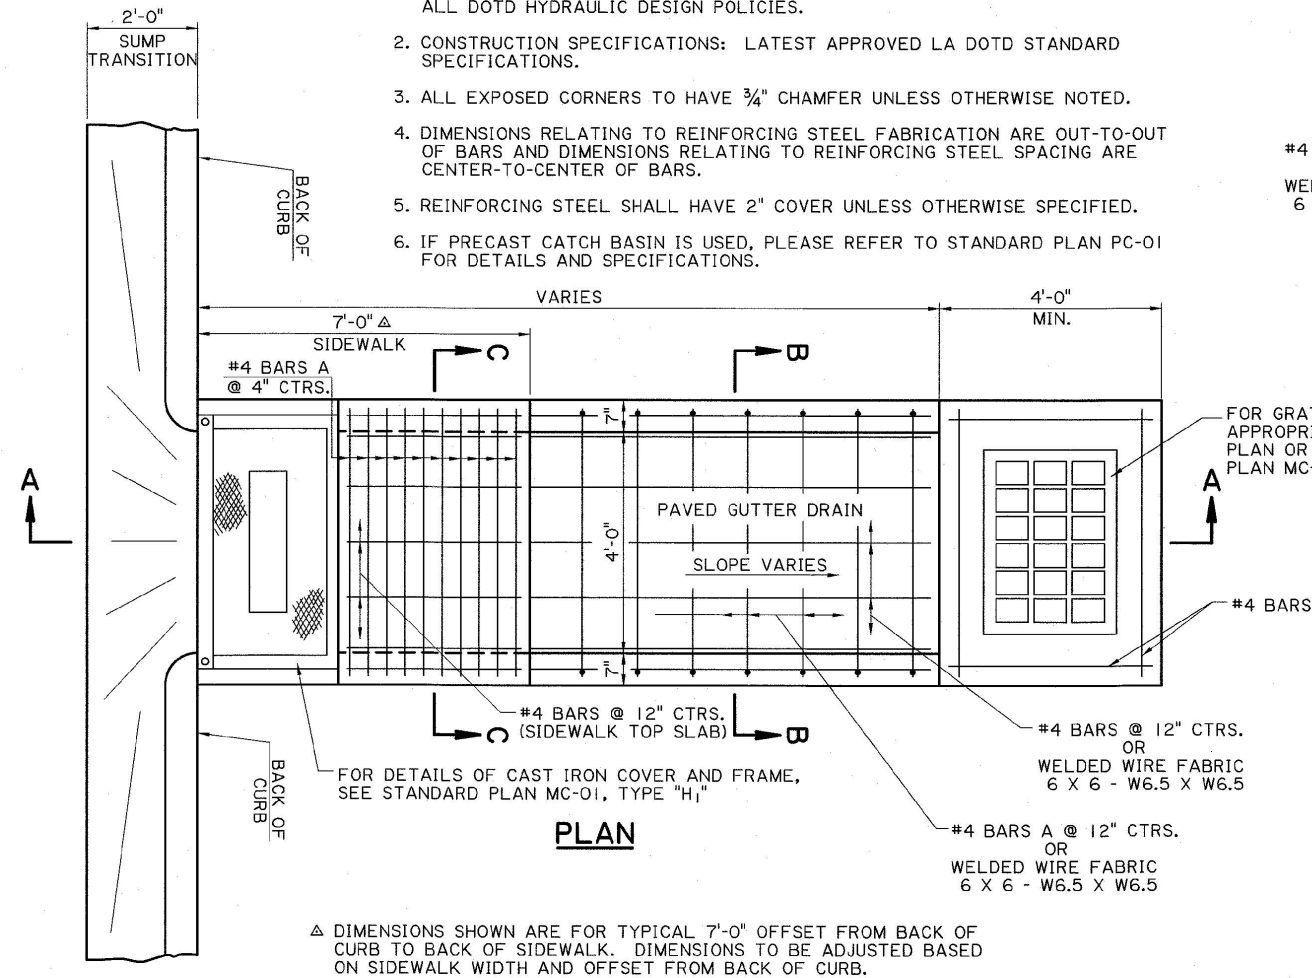


GENERAL NOTES:


1. THIS STRUCTURE MEETS ALL DOTD HYDRAULIC PERFORMANCE CRITERIA WHEN USED IN ACCORDANCE WITH THE DOTD HYDRAULICS MANUAL AND ALL DOTD HYDRAULIC DESIGN POLICIES.
2. CONSTRUCTION SPECIFICATIONS: LATEST APPROVED LA DOTD STANDARD SPECIFICATIONS.
3. ALL EXPOSED CORNERS TO HAVE $\frac{3}{4}$ " CHAMFER UNLESS OTHERWISE NOTED.
4. DIMENSIONS RELATING TO REINFORCING STEEL FABRICATION ARE OUT-TO-OUT OF BARS AND DIMENSIONS RELATING TO REINFORCING STEEL SPACING ARE CENTER-TO-CENTER OF BARS.
5. REINFORCING STEEL SHALL HAVE 2" COVER UNLESS OTHERWISE SPECIFIED.
6. IF PRECAST CATCH BASIN IS USED, PLEASE REFER TO STANDARD PLAN PG-01 FOR DETAILS AND SPECIFICATIONS.

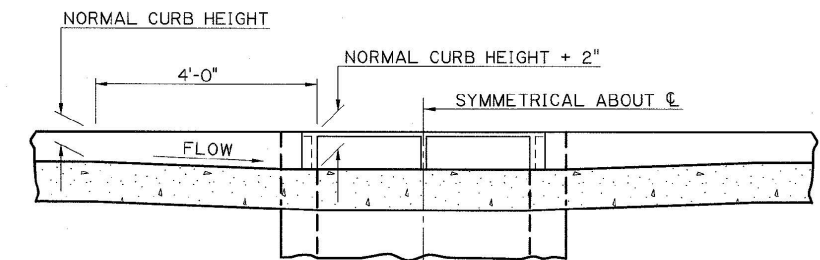



PARTIAL VIEW SHOWING PAVED GUTTER DRAIN WITHOUT DROP INLET

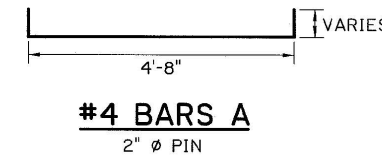



TRANSITION IN CURB HEIGHT GUTTER DRAIN AT LOW POINT

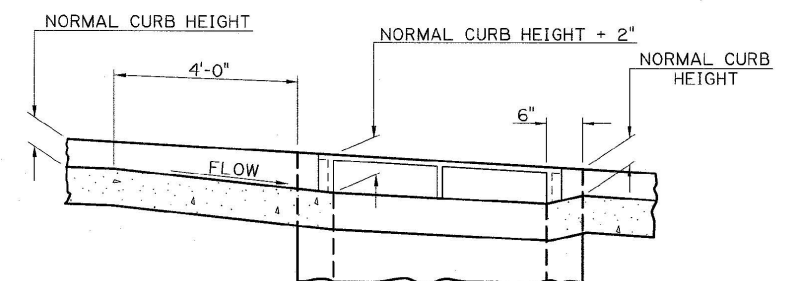

TRANSITION IN CURB HEIGHT GUTTER DRAIN ON A GRADE

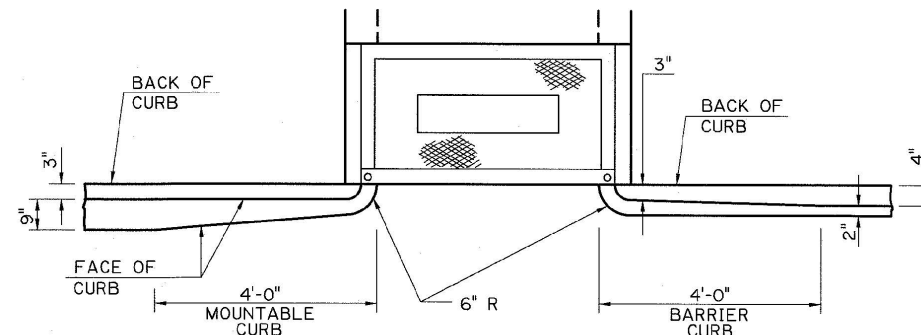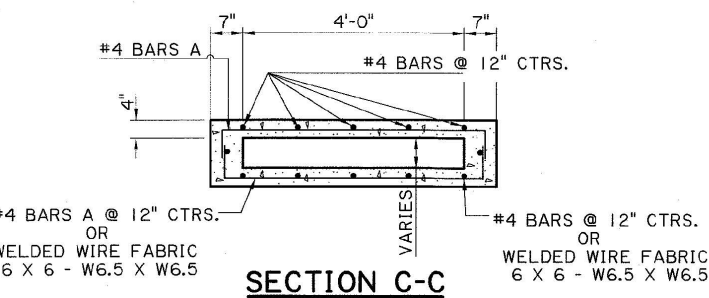

TRANSITION IN CURB WIDTH (TYPICAL)

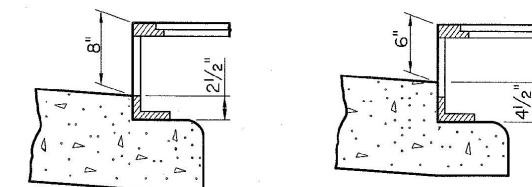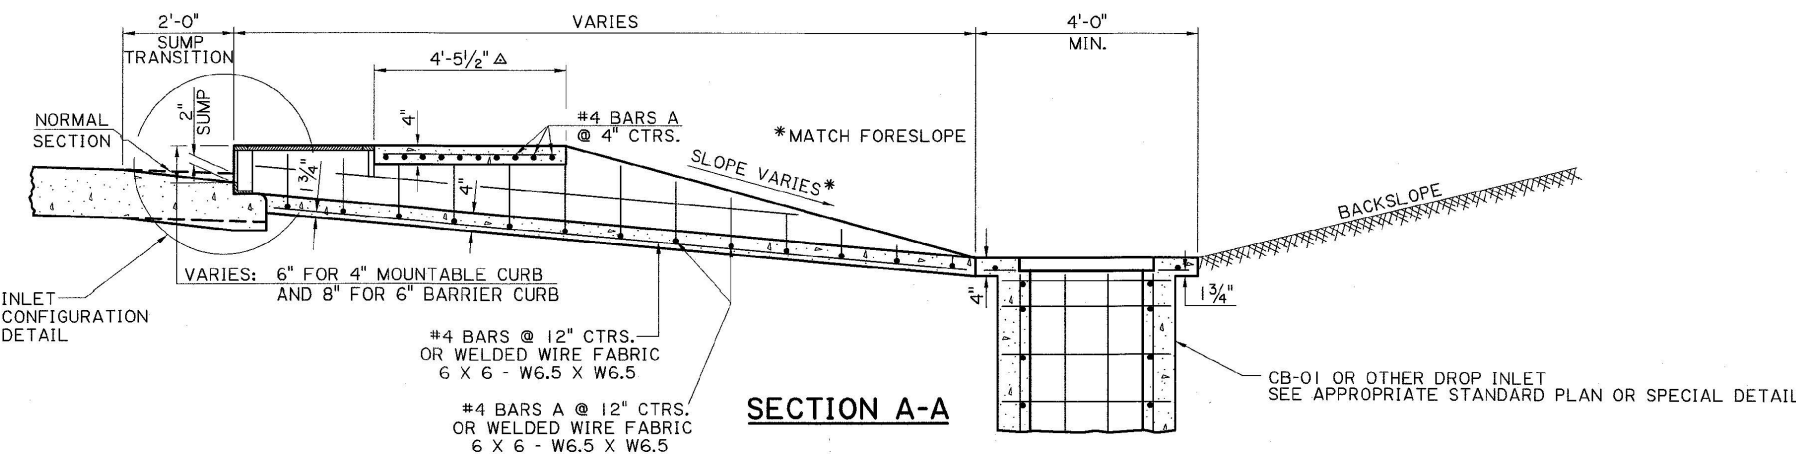

INLET CONFIGURATION

SHEET NUMBER		PARISH		STATE PROJECT	
CONTROL SECTION		CHECK		REVIEW	
DESIGN		DETAIL		SERIES # 1 OF 1	
APPROVED BY CHIEF ENGINEER:  DATE: 6/1/2026					
REVISION OR CHANGE ORDER DESCRIPTION					
NO. DATE					
					
SINGLE PAVED GUTTER DRAIN WITH SIDEWALK					
PG-DRAIN WITH SIDEWALK (SINGLE)					
					
STANDARD PLAN					