


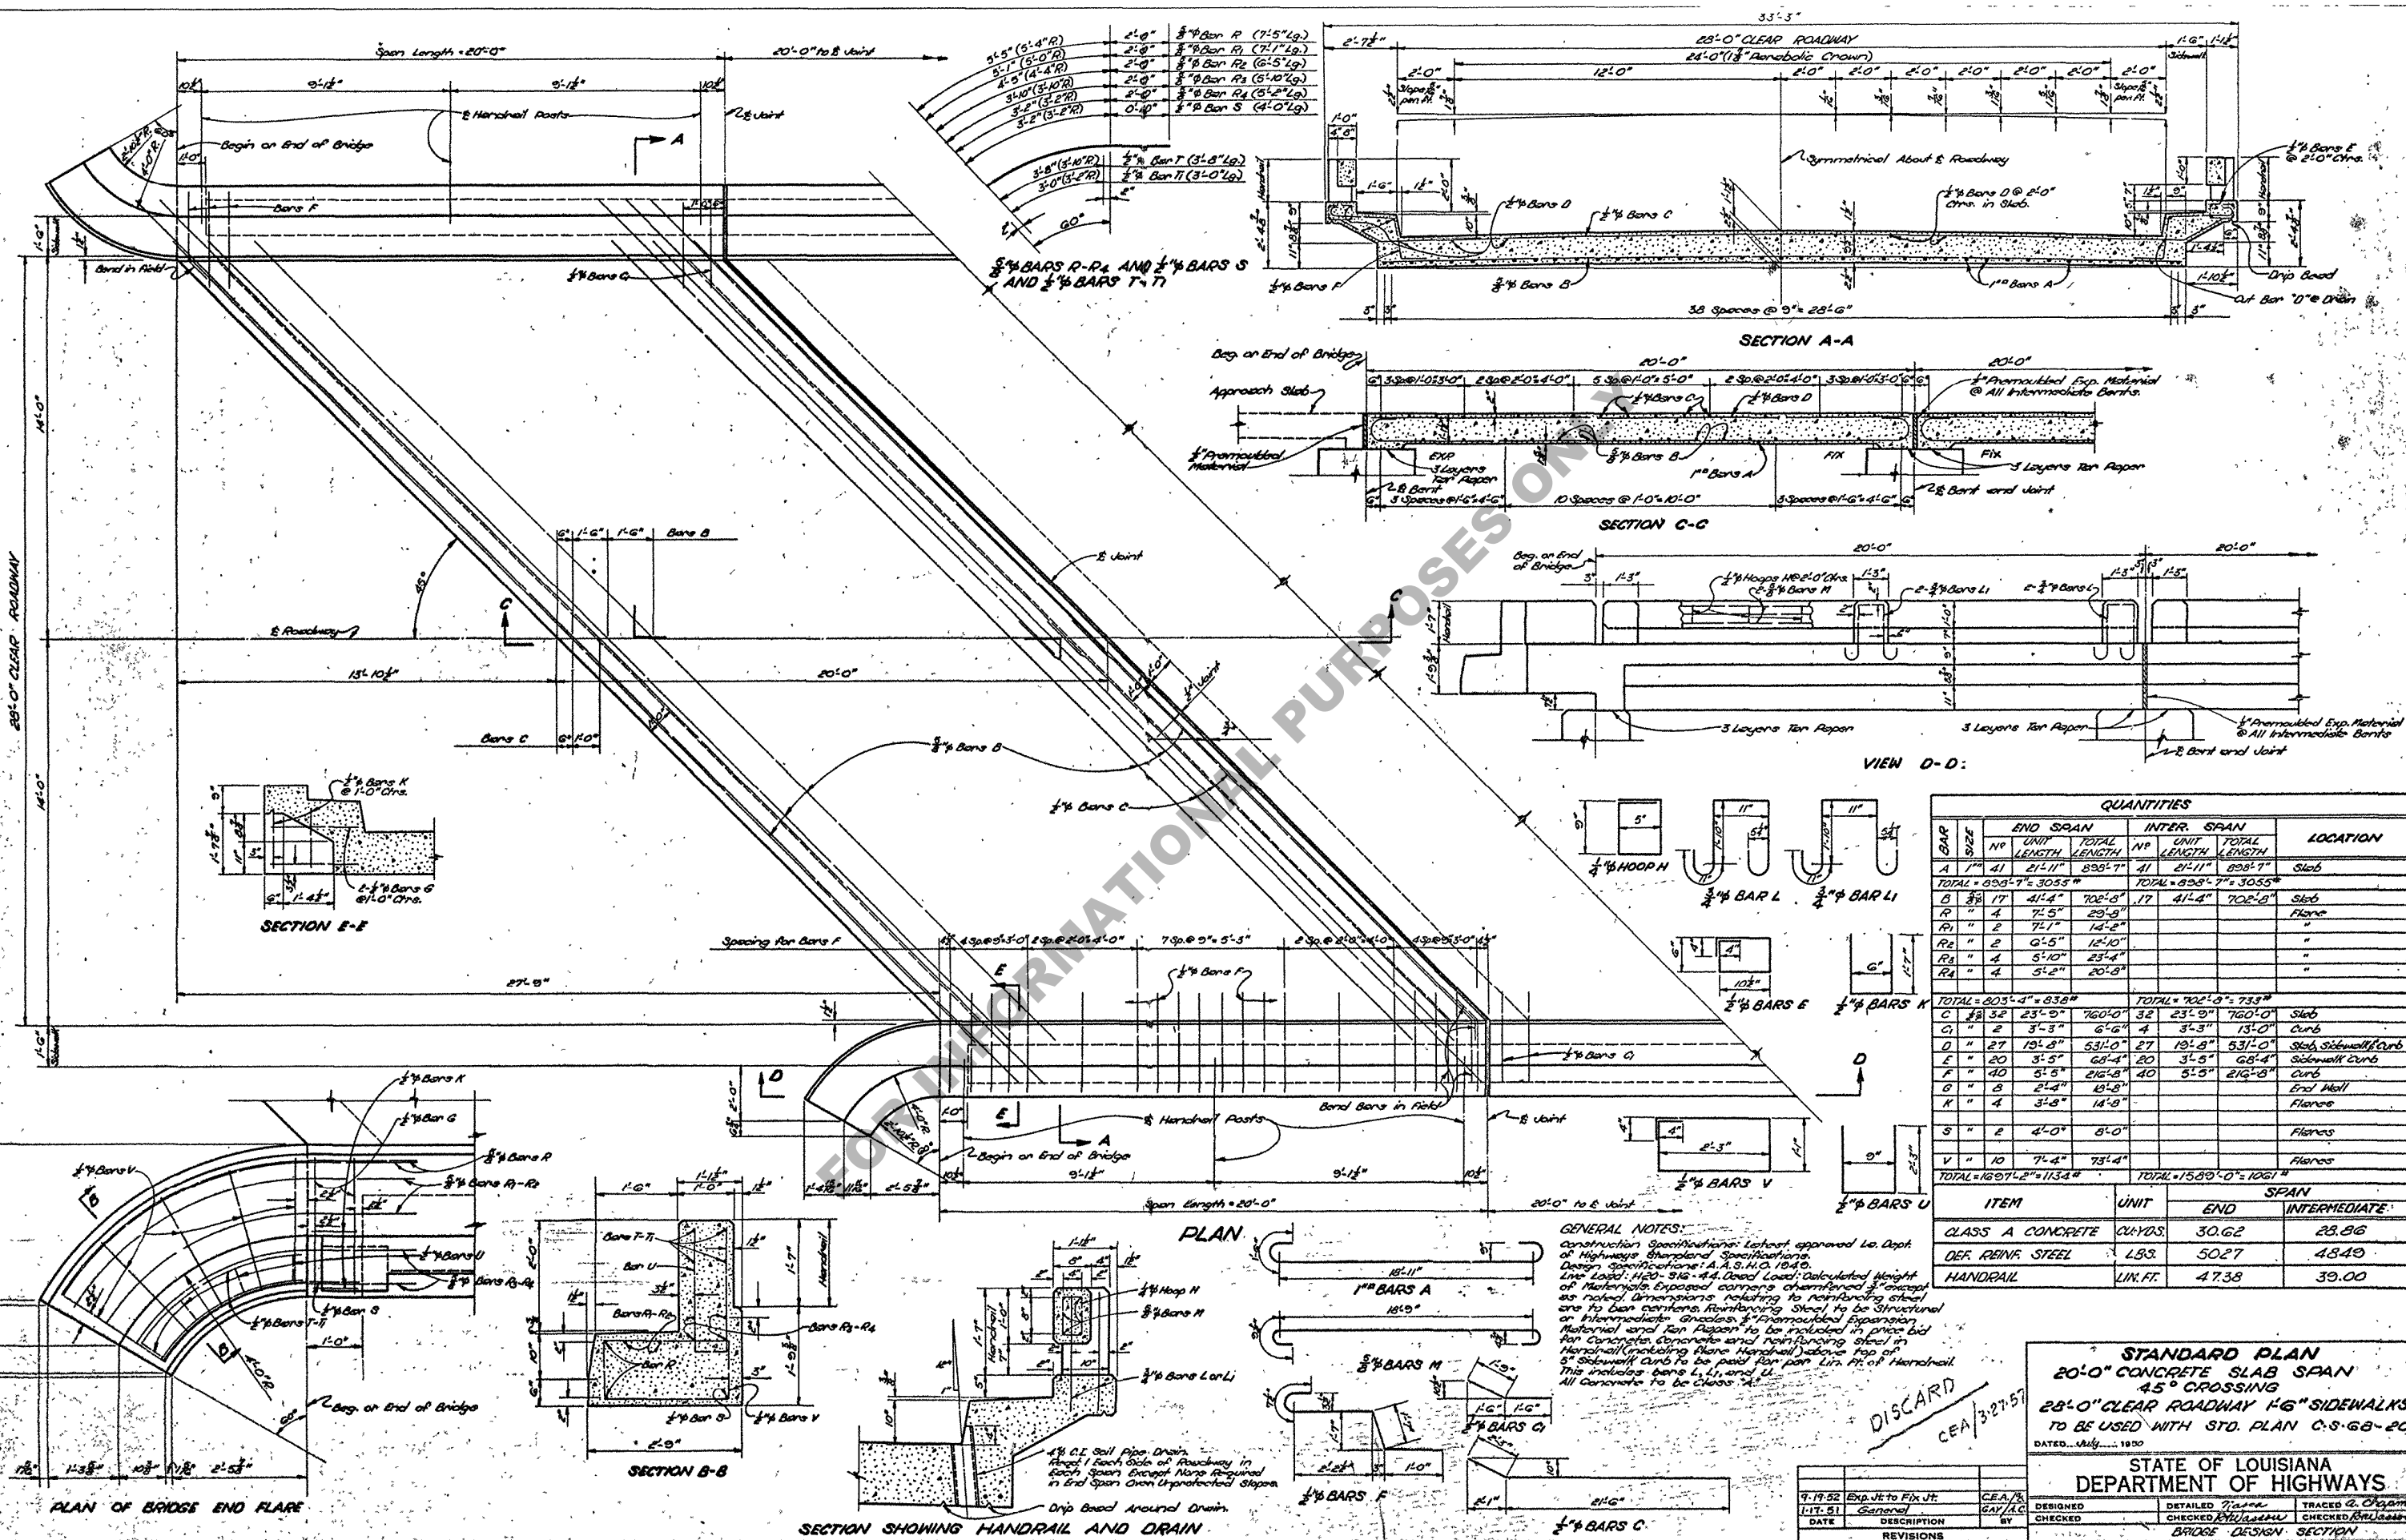

~~DISCARD~~
CEA/3-27-57

STANDARD PLAN
20'-0" CONCRETE SLAB SPAN
45° CROSSING
28'-0" CLEAR ROADWAY 1'-6" SIDEWALKS.
TO BE USED WITH STD. PLAN C.S-68-20

DATED July, 1950

STATE OF LOUISIANA
DEPARTMENT OF HIGHWAYS

DESIGNED	DETAILED <u>Wasa</u>	TRACED & CHECKED <u>Chapman</u>
CHECKED	CHECKED <u>W. J. Shaw</u>	CHECKED <u>W. J. Shaw</u>
BRIDGE DESIGN SECTION		