




STATE PROJECT	PARISH	SHEET NO.

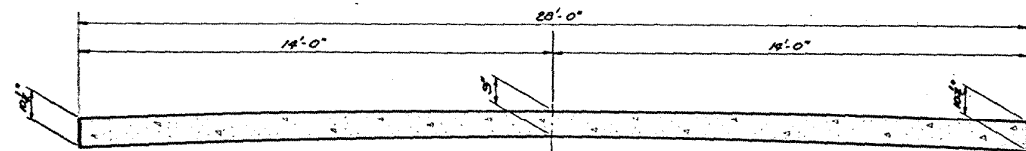

SECTION B-B
Reinforcing Steel Not Shown
(APPR. SLAB WITH NO JOINT)

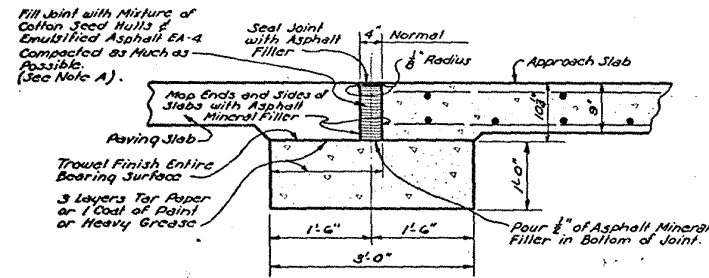

PART SECTION ALONG E. ROADWAY
(APPR. SLAB WITH 4" EXP. JT.)

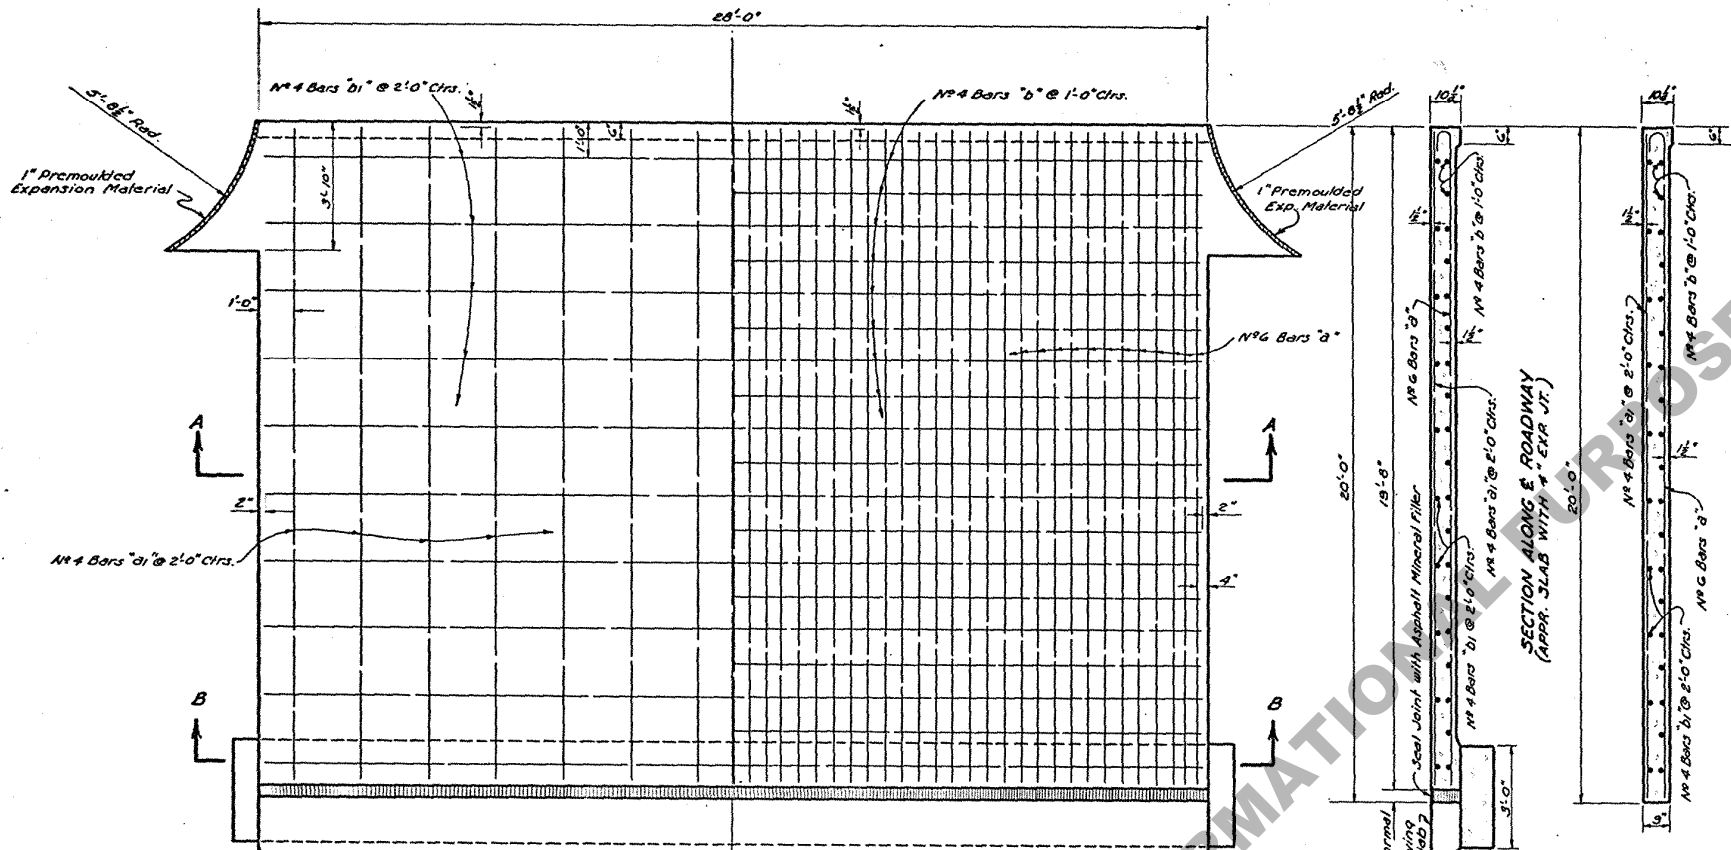


HALF PLAN


SHOWING REIN. STEEL IN TOP OF SLAB

HALF PLAN

SHOWING REIN. STEEL IN BOTTOM OF SLAB

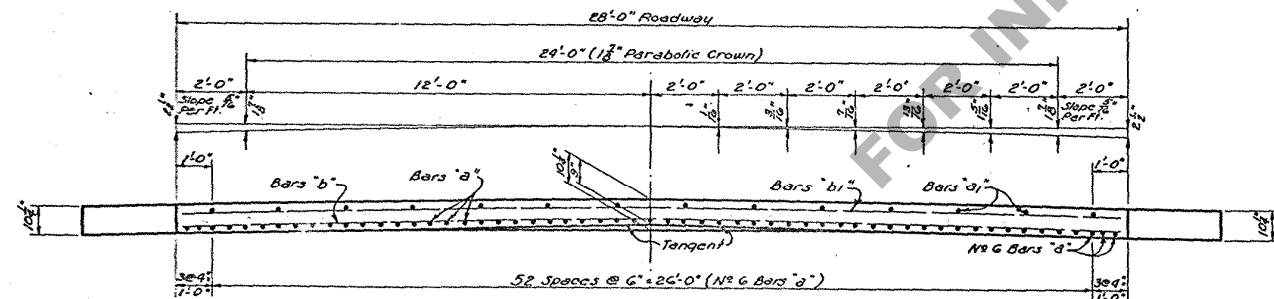

SECTION A-A

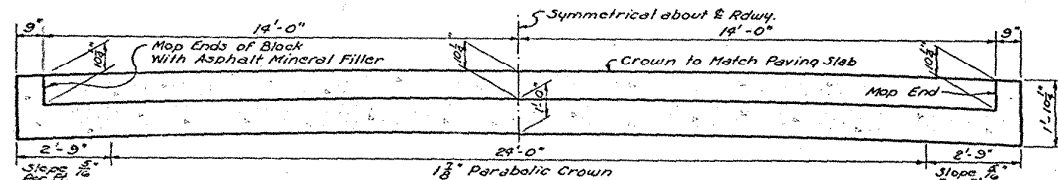

SECTION B-B
(REIN. STEEL NOT SHOWN) (APPR. SLAB WITH 4" EXP. JT.)

BILL OF MATERIAL (ONE SLAB) (NO JOINT)

BAR	SIZE	Nº	UNIT LGTH.	TOTAL LGTH.	LOCATION
a	Nº6	57	20'-5"	1163'-9"	Bottom of Slab
TOTAL Nº 6 BARS = 1163'-9"					1748 POUNDS
b1	Nº4	14	19'-9"	276'-6"	Top of Slab
b	Nº4	19	27'-8"	525'-8"	Bottom of Slab
b1	Nº4	10	27'-8"	276'-8"	Top of Slab
TOTAL Nº 4 BARS = 1078'-10"					781 POUNDS
TOTAL REINFORCING STEEL					2469 POUNDS
CONCRETE APPROACH SLAB					63.42 SQ. YDS.

BILL OF MATERIAL (ONE SLAB) (4" EXP. JT.)

BAR	SIZE	Nº	UNIT LGTH.	TOTAL LGTH.	LOCATION
a	Nº6	57	20'-1"	1144'-9"	Bottom of Slab
TOTAL Nº 6 BARS = 1144'-9"					1719 POUNDS
b1	Nº4	14	19'-5"	271'-10"	Top of Slab
b	Nº4	19	27'-8"	525'-8"	Bottom of Slab
b1	Nº4	10	27'-8"	276'-8"	Top of Slab
TOTAL Nº 4 BARS = 1074'-2"					718 POUNDS
TOTAL REINFORCING STEEL					2437 POUNDS
CONCRETE APPROACH SLAB					62.38 SQ. YDS.
CLASS "A" CONCRETE (BLOCK ONLY)					3.42 CU. YDS.
* APPR. SLAB EXPANSION JT. FILLER					7.97 CU. FT.

* No Direct Payment.

GENERAL NOTES:

CONSTRUCTION SPECIFICATIONS: Latest Approved La. Dept. of Highways Std. Specs.
DESIGN SPECIFICATIONS: A.A.S.H.O. 1953 as amended to Dec. 31, 1954.
Dimensions Relating to Reinforcing Steel are to Bar Centers.
Reinforcement Bars shall be Structural, Intermediate or Hard Grade, A.S.T.M. A15 or Rail Steel A.S.T.M. A16.
All Concrete to be Class "A" or Mix of Type used in adjoining Pavt. & 1" Premoulded Expansion Material (and Appr. Slab Exp. Jt. Filler) to be included in Price Bid for "Concrete Approach Slab."

NOTE "A"

Mixture for Filler shall be Approx. 0.3 Gallons of Emulsified Asphalt EA-4 Per Cubic Foot of Cotton Seed Hulls Measured Loose.
One Cubic Ft. of Cotton Seed Hulls Measured Loose Weighs Approx. 10.5 Lbs.
Mixture shall be permitted to age a minimum of 48 hrs. before placing in joint.

Nº 6 BARS "a" (20'-5" LONG)
Not to Scale
(APPR. SLAB WITH NO JT.)

Nº 6 BARS "a" (20'-1" LONG)
Not to Scale
(APPR. SLAB WITH 4" EXP. JT.)

STANDARD PLAN
20'-0" REIN. CONC. APPROACH SLAB
28'-0" ROADWAY
TO BE USED WITH STD. PLAN S.C. 39-20

DATE: NOV. 23, 1955
STATE OF LOUISIANA
DEPARTMENT OF HIGHWAYS
DESIGNED: [Signature]
CHECKED: [Signature]