
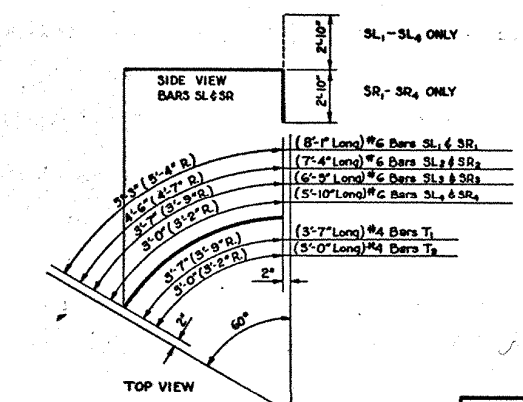
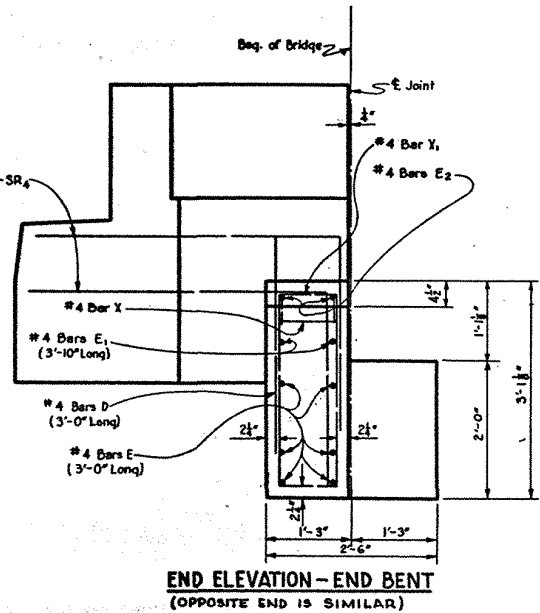
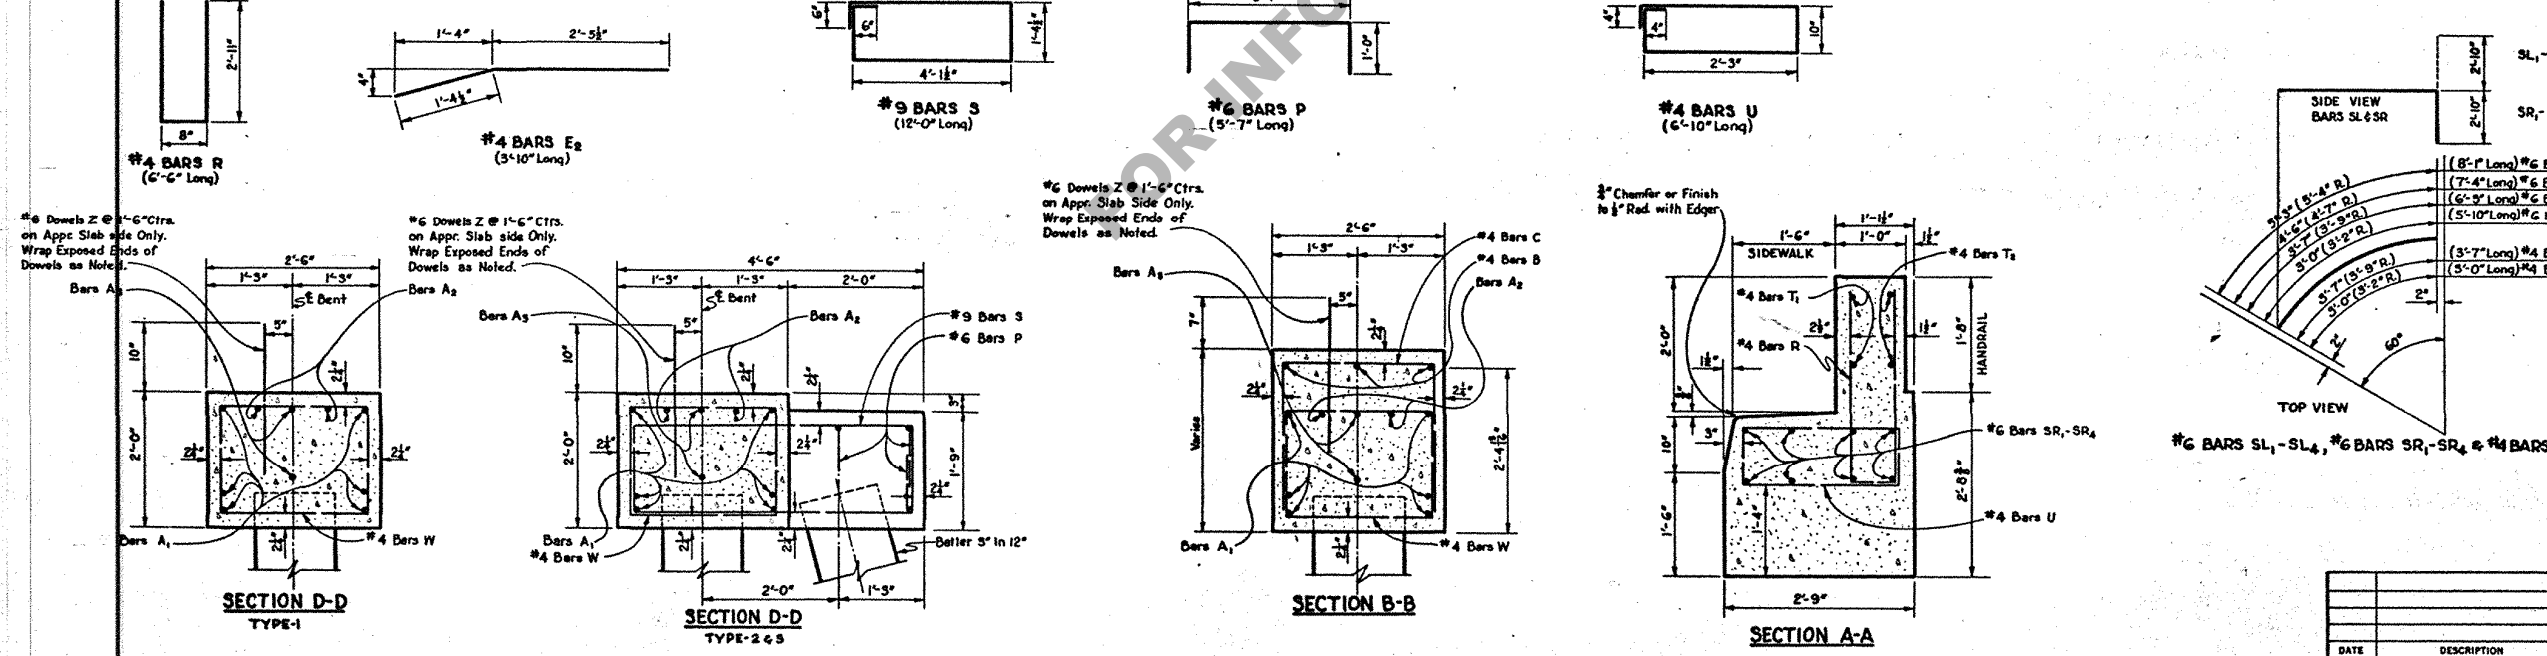
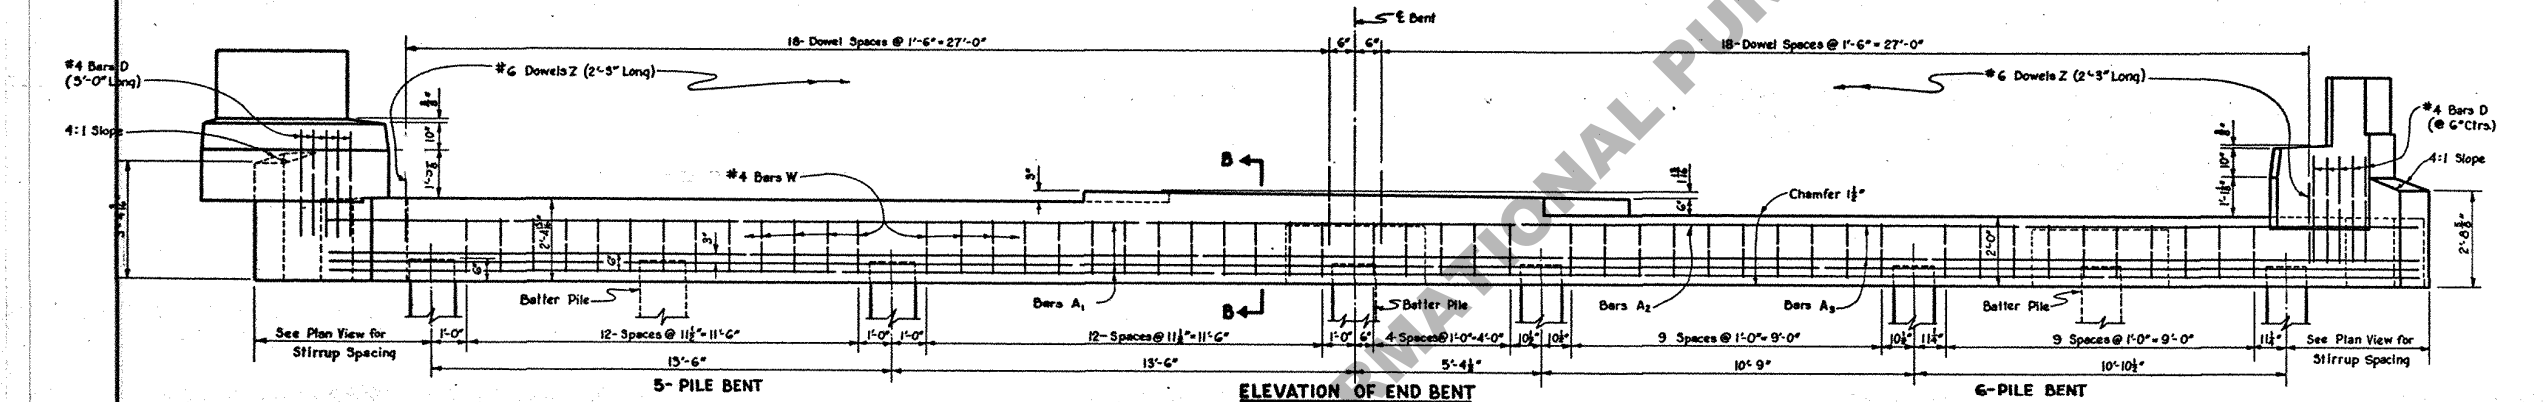


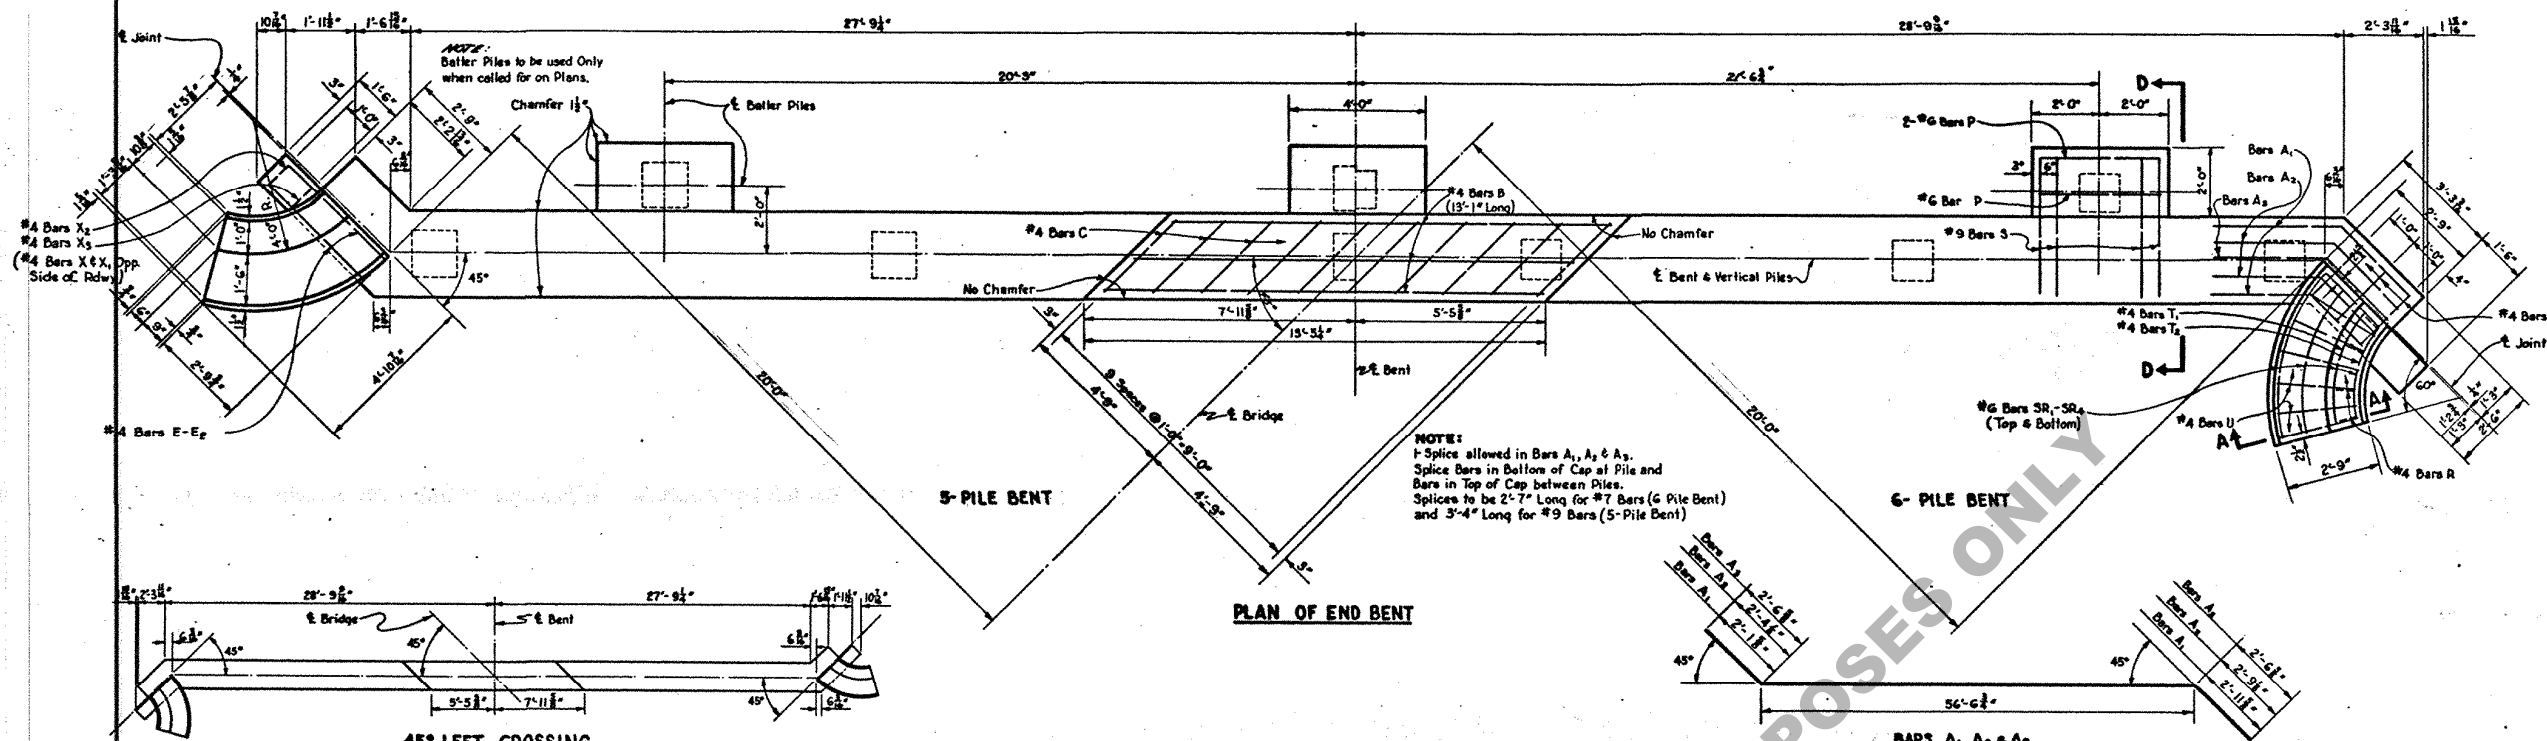

STANDARD PLAN PRECAST CONCRETE PILE BENTS FOR 20'-0" CONCRETE SLAB SPANS LIVE LOAD: H20-S16-44 40'-0" ROADWAY 1'-6" SIDEWALKS DATED: Feb. 3, 1959		
STATE OF LOUISIANA		
DEPARTMENT OF HIGHWAYS		
DESIGNED: M. B. B. B.	DETAILS: M. B. B. B.	TRACED: L. R. Langhans
CHECKED: M. B. B. B.	CHECKED: M. B. B. B.	CHECKED: M. B. B. B.
BRIDGE DESIGN SECTION		