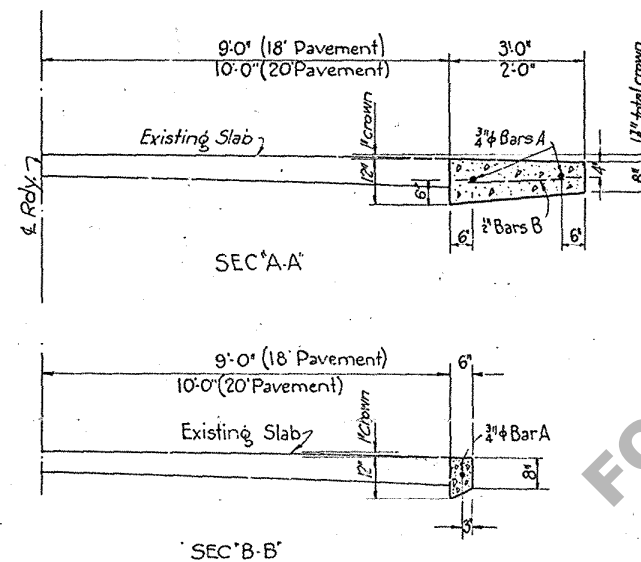
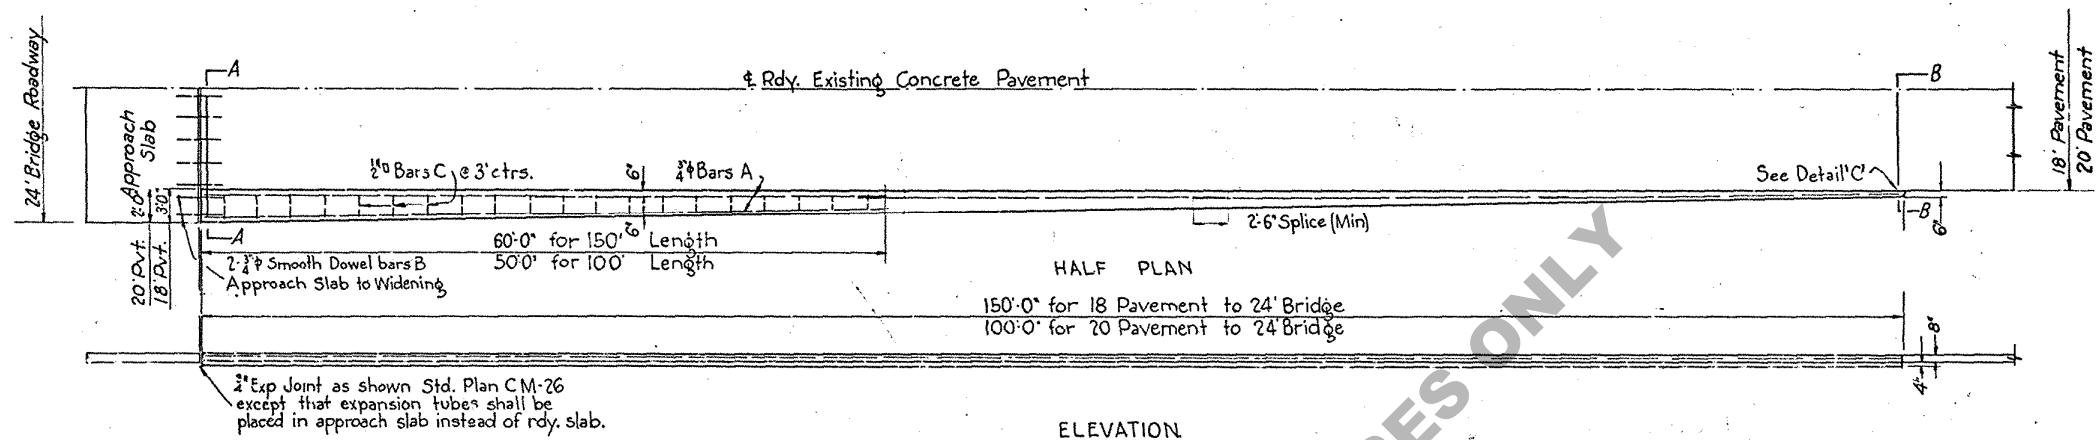


BILL OF MATERIALS - ONE UNIT - 150' LONG						
NAME	LOCATION	No.	SIZE	UNIT LENGTH	TOT. LENGTH	WEIGHT
A	Longitudinal	7	3/4"	32'-0"	224'-0"	337
B	Dowels	2	3/4"	4'-0"	8'-0"	12
Total 3/4" Bars						349
* C	Transverse	2	1/2"	20'-0"	40'-0"	34
Total Reinforcing Steel						383
Class A-A Concrete						8.11 Cu. Yds.

* Bars C to be cut to fit in field

BILL OF MATERIALS - ONE UNIT - 100' LONG						
NAME	LOCATION	No.	SIZE	UNIT LENGTH	TOT. LENGTH	WEIGHT
A	Longitudinal	6	3/4"	27'-0"	162'-0"	243
B	Dowels	2	3/4"	4'-0"	8'-0"	12
Total 3/4" Bars						255
* C	Transverse	2	1/2"	18'-0"	36'-0"	31
Total Reinforcing Steel						286
Class AA Concrete						3.86 Cu. Yds.

12-21-45

STANDARD
WIDENING PLAN
18 FT. & 20 FT. R.O.V. PAVEMENT
TO
24 FT. ROADWAY BRIDGE

LOUISIANA HIGHWAY COMMISSION
BATON ROUGE, LA.

DATE	DESIGNED BY	CHECKED BY	IN CHARGE
12-21-45	W. J. R. JONES	W. J. R. JONES	W. J. R. JONES