


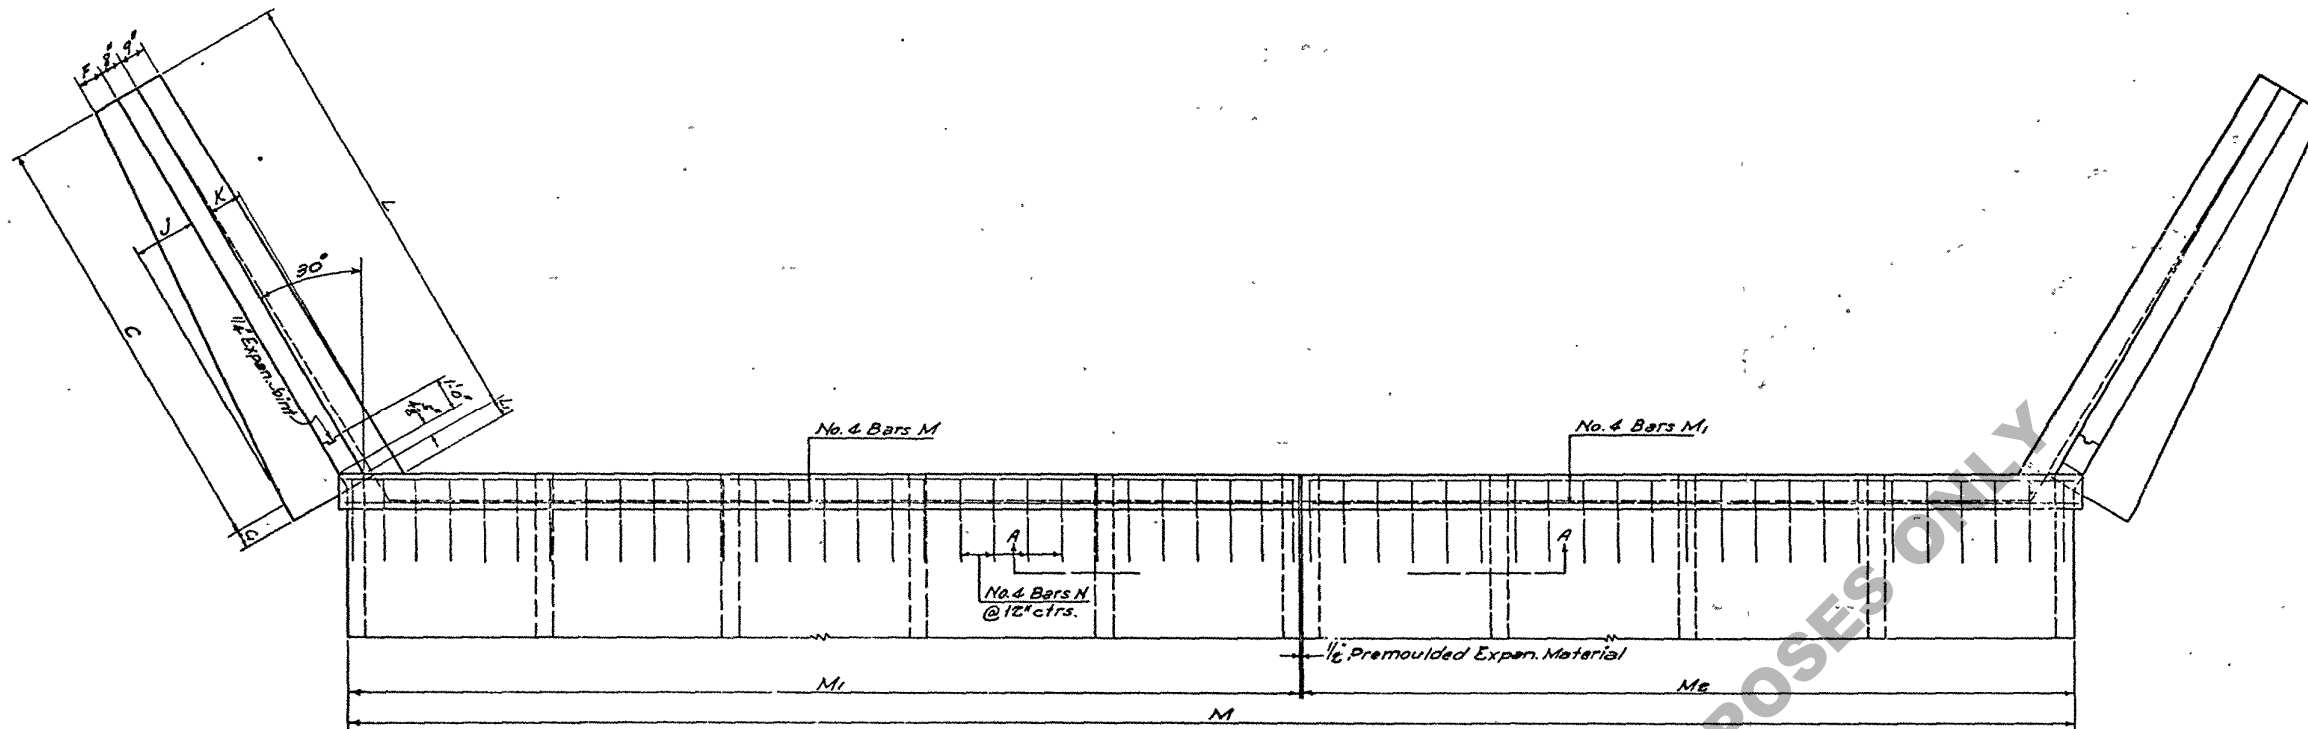

PART PLAN OF CULVERT
 For details and dimensions not shown, see Std. Plan I-CC-8-20

OPENINGS		SCHEDULE OF REINFORCEMENT IN BARREL AND CURBS FOR 44'-0" CULVERT*																																DIMENSIONS			QUANTITIES				OPENINGS	
SIZE Feet	NO.	BARS A				BARS A ₁				BARS A ₂				BARS B				BARS B ₁				NO.4 BARS C			BARS D			BARS D ₁			NO.4 BARS M			NO.4 BARS M ₁			NO.4 BARS N			M ₁ Ft.-In.	M ₂ Ft.-In.	M Ft.-In.	PER LIN. FT. OF BARREL		FOR 44'-0" CULVERT		NO.	SIZE Feet	
		Size	No.	Length Ft.-In.	Spac. In.	Size	No.	Length Ft.-In.	Spac. In.	Size	No.	Length Ft.-In.	Spac. In.	Size	No.	Length Ft.-In.	Spac. In.	Size	No.	Length Ft.-In.	Spac. In.	No.	Length Ft.-In.	Spac. In.	Size	No.	Length Ft.-In.	Spac. In.	Size	No.	Length Ft.-In.	Spac. In.	No.	Length Ft.-In.	No.	Length Ft.-In.	No.	Length Ft.-In.	STEEL Lbs.				CONCRETE CURBS.	STEEL Lbs.	CONCRETE CURBS.	
3x3	</