

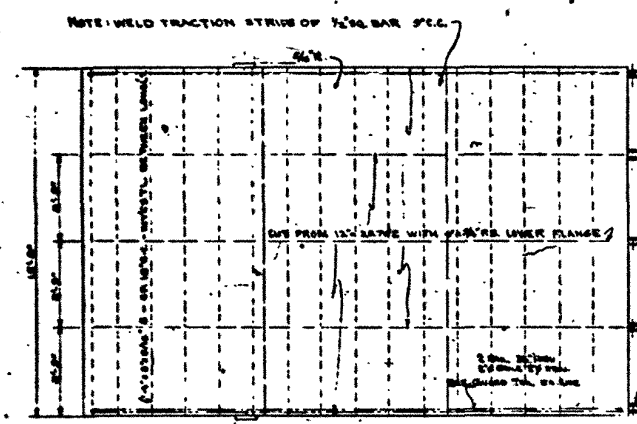
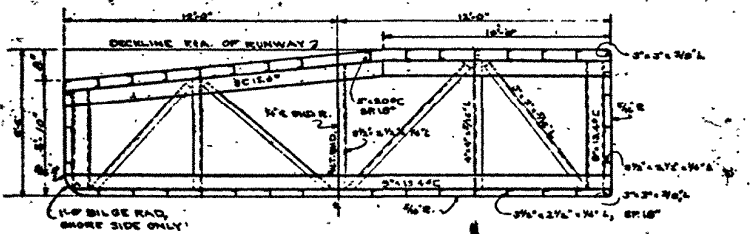
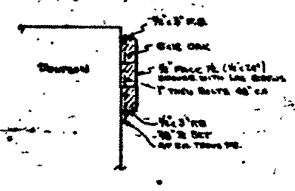
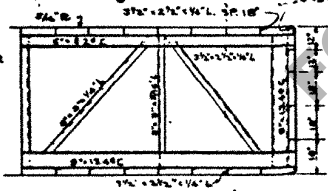
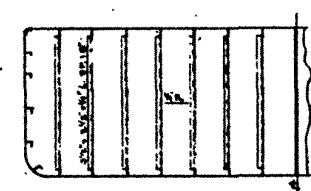
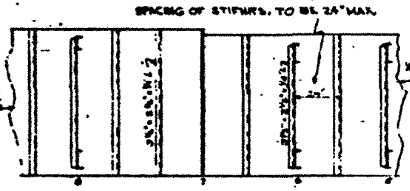
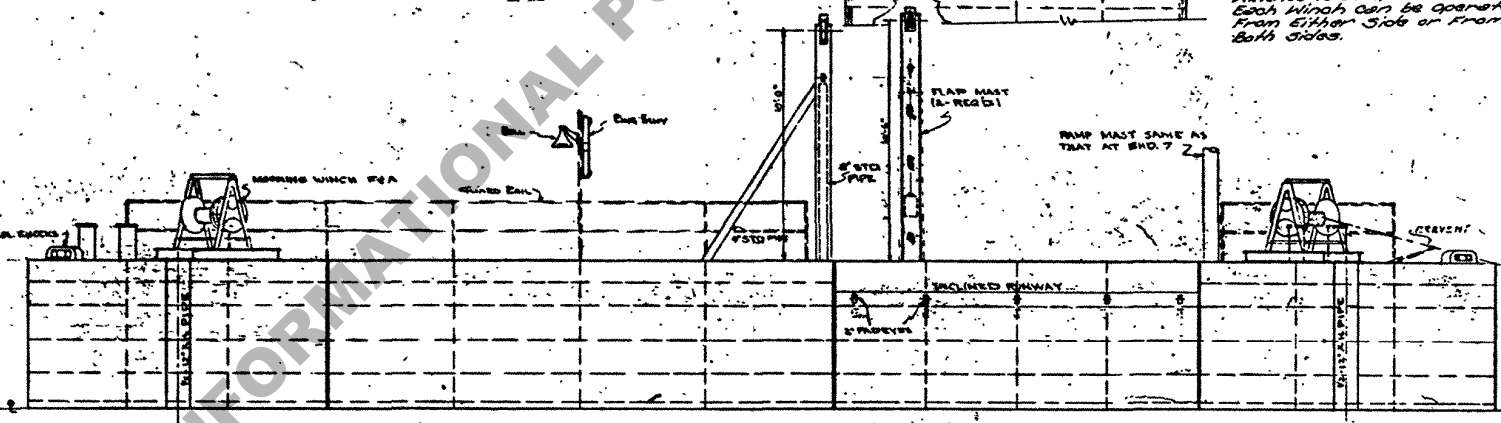
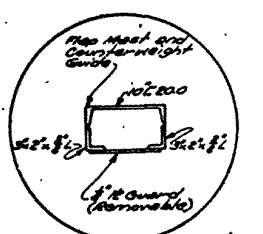


NOTE: Ramps are to have a Double Hoisting Block on each end along with a Single Block on each column in order to form four Purchase Lines on the Ramps.

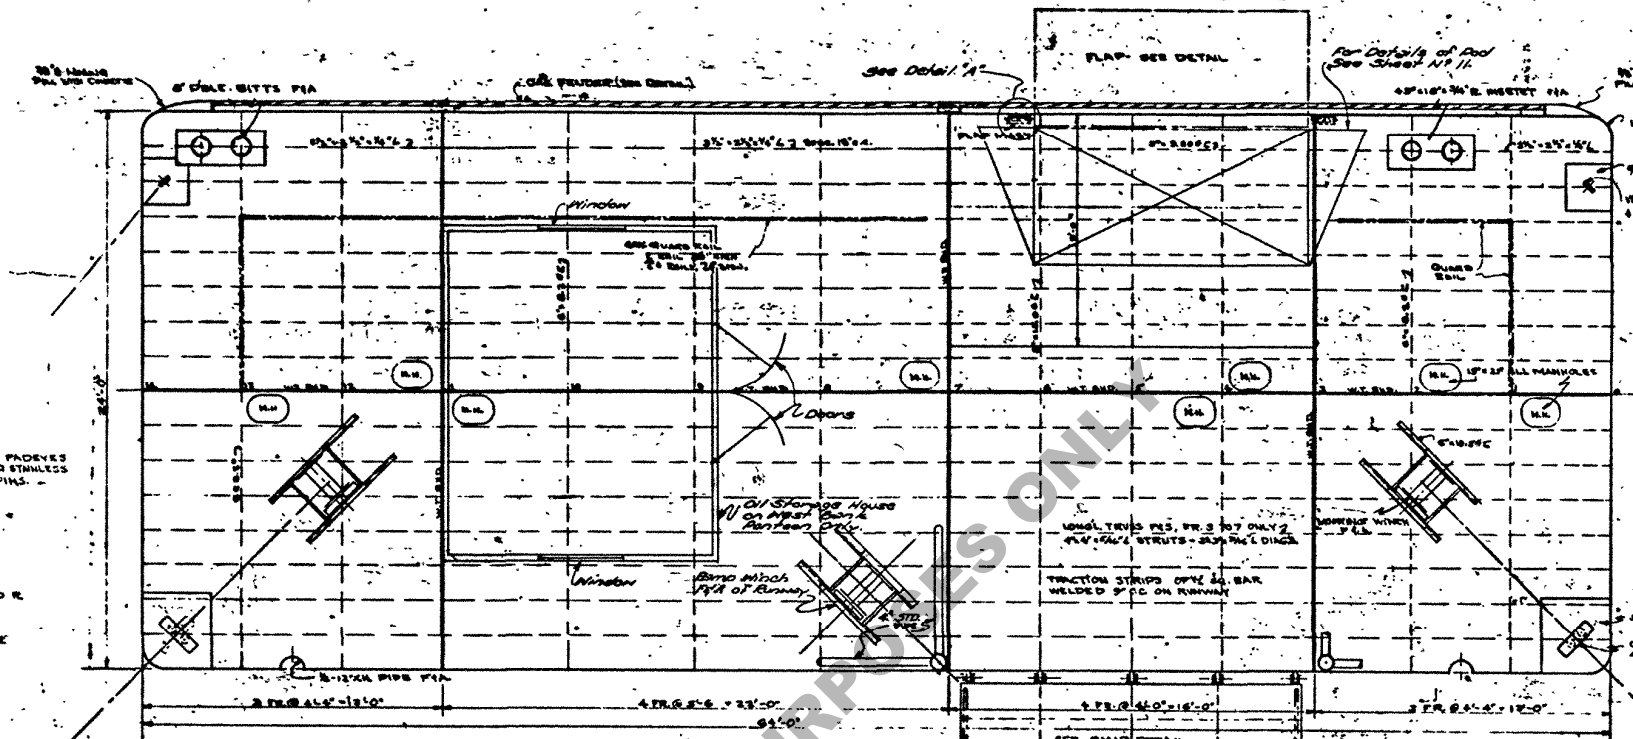

RAMP DETAIL
SCALE: 3/8" = 1'-0"

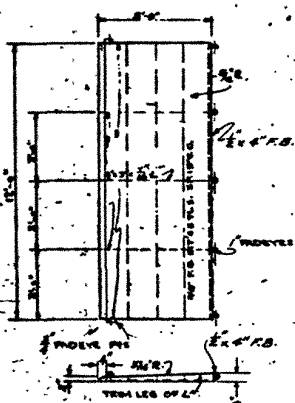

LANDING PONTOONS, ARRANGEMENTS AND SCANTLINGS

STANDARD PLAN		
STEEL FERRY BOAT AND LANDING PONTOONS		
DATED: APR. 12, 1957		
STATE OF LOUISIANA DEPARTMENT OF HIGHWAYS		
DESIGNED	DETAILED	TRACED
CHECKED	CHECKED	CHECKED
BRIDGE DESIGN SECTION		

REPRODUCED FROM ORIGINAL DRAWING NO. 8040-6, DATED FEBRUARY 10, 1955, BY FRIEDRICH AND GOLDMAN, INC. NAVAL ARCHITECTS AND MARINE ENGINEERS.