



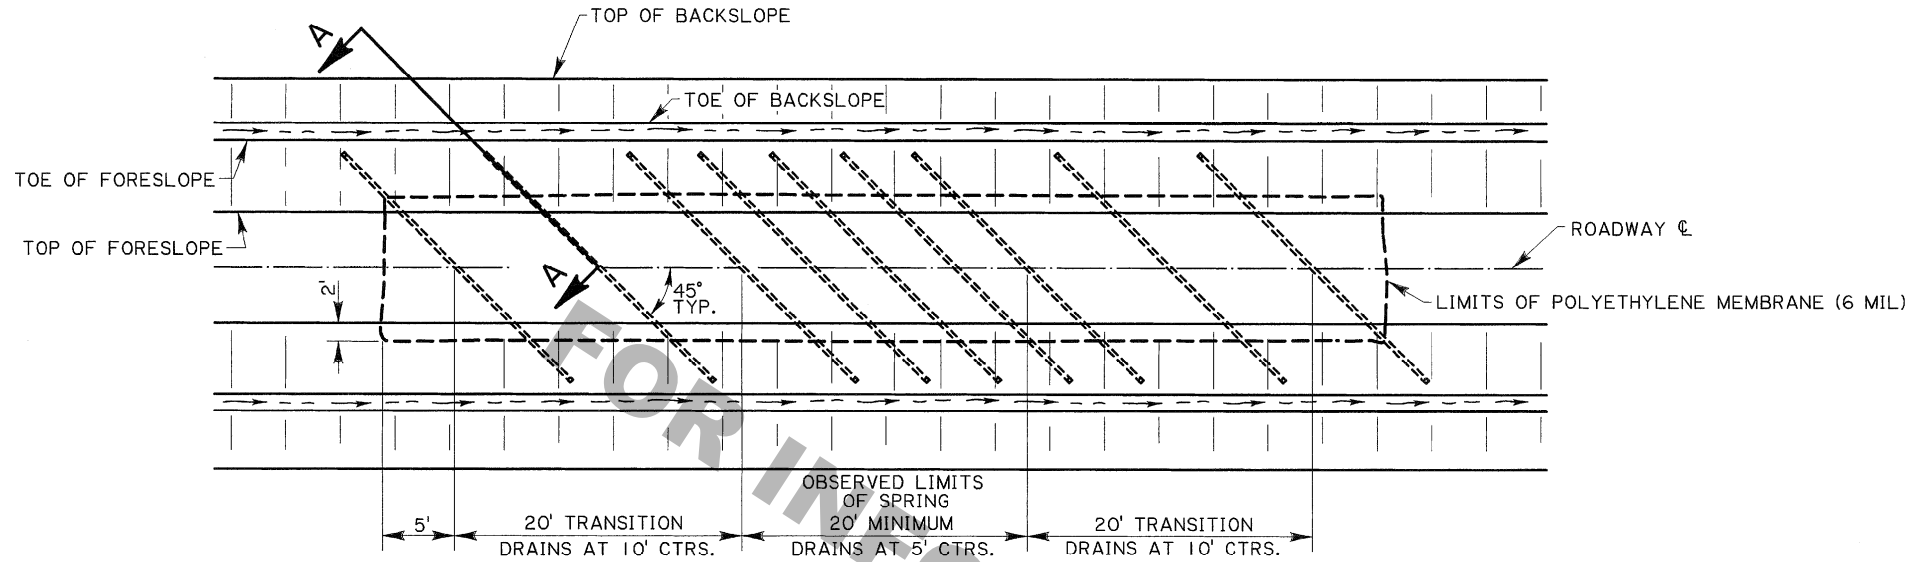


PLAN

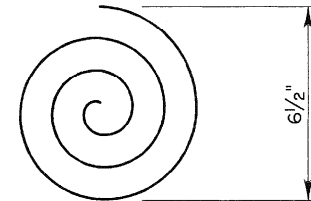

THREE LINEAR FEET OF 1/4" GALVANIZED STEEL WIRE STOCK BENT TO A SPIRAL CONFIGURATION.

TO INSTALL, TWIST 6" INTO THE OUTLET END OF PIPE.


RODENT SHIELD DETAIL

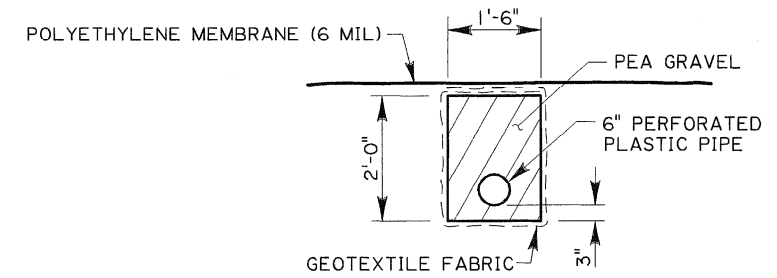

SECTION B-B

NOTES:

- 1) GEOCOMPOSITE DRAINAGE SYSTEMS MAY BE PROVIDED AS AN ALTERNATE TO THE PERFORATED PIPE/PEA GRAVEL/GEOTEXTILE FABRIC SYSTEM, SUBJECT TO THE APPROVAL OF THE PROJECT ENGINEER.
- 2) COST OF PEA GRAVEL, 6" CLAY BLANKET, POLYETHYLENE MEMBRANE (6 MIL), RODENT SHIELD & GEOTEXTILE FABRIC TO BE INCLUDED IN PRICE BID ON 6" PERFORATED PLASTIC PIPE, AND 6" NON-PERFORATED PLASTIC PIPE, IN ACCORDANCE WITH CURRENT LA DOTD STANDARD SPECIFICATIONS.

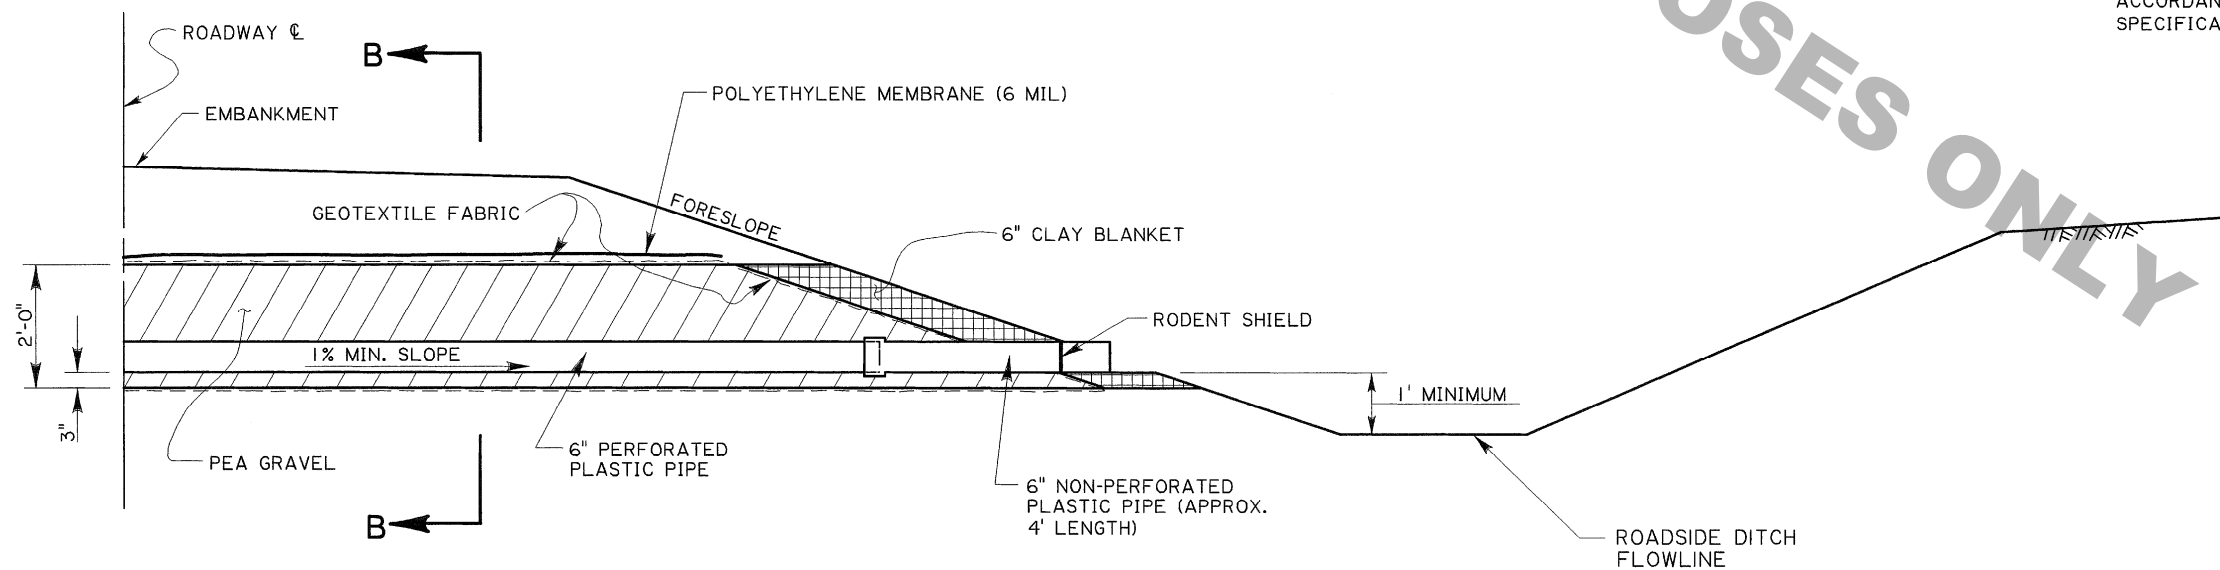

SECTION A-A



Jack C. Manno
3/6/06

SHEET NUMBER	1
PARISH	FAA
FEDERAL PROJECT	KAJ
STATE PROJECT	WNR
DATE	2-24-00
SHEET	1 OF 1
BY	JCM
REVISION DESCRIPTION	New Sheet Border, mil thickness, general changes
NO.	3-3-06
DATE	
	
SPRING DRAINS PERFORATED PLASTIC PIPE AT 45° ANGLE	
SPRING-DR02	
	
HYDRAULICS SECTION	