

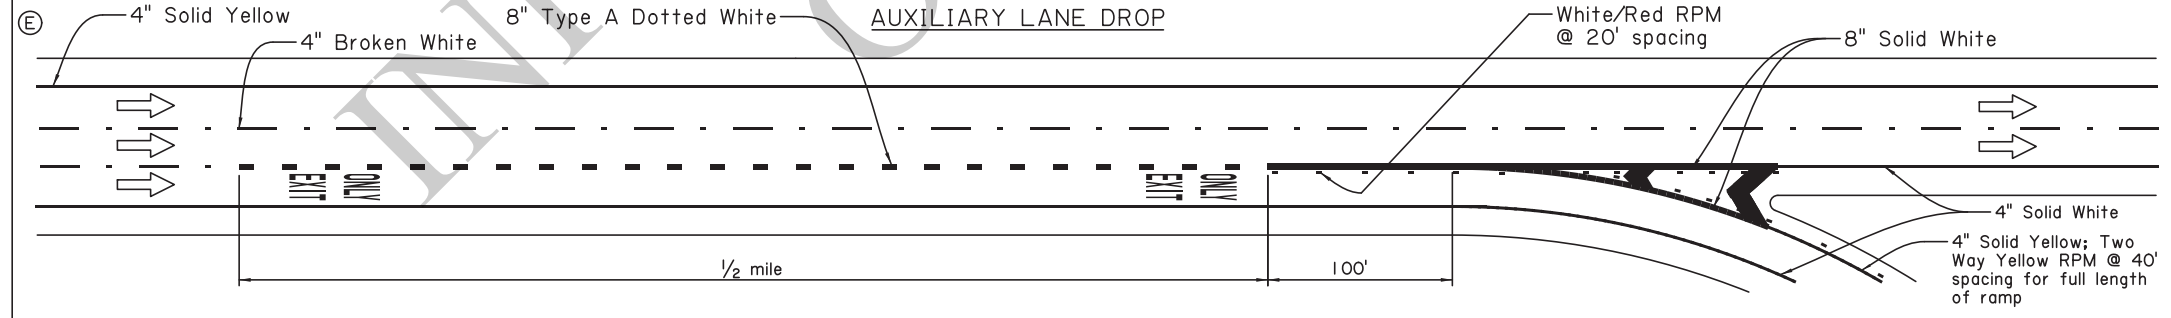
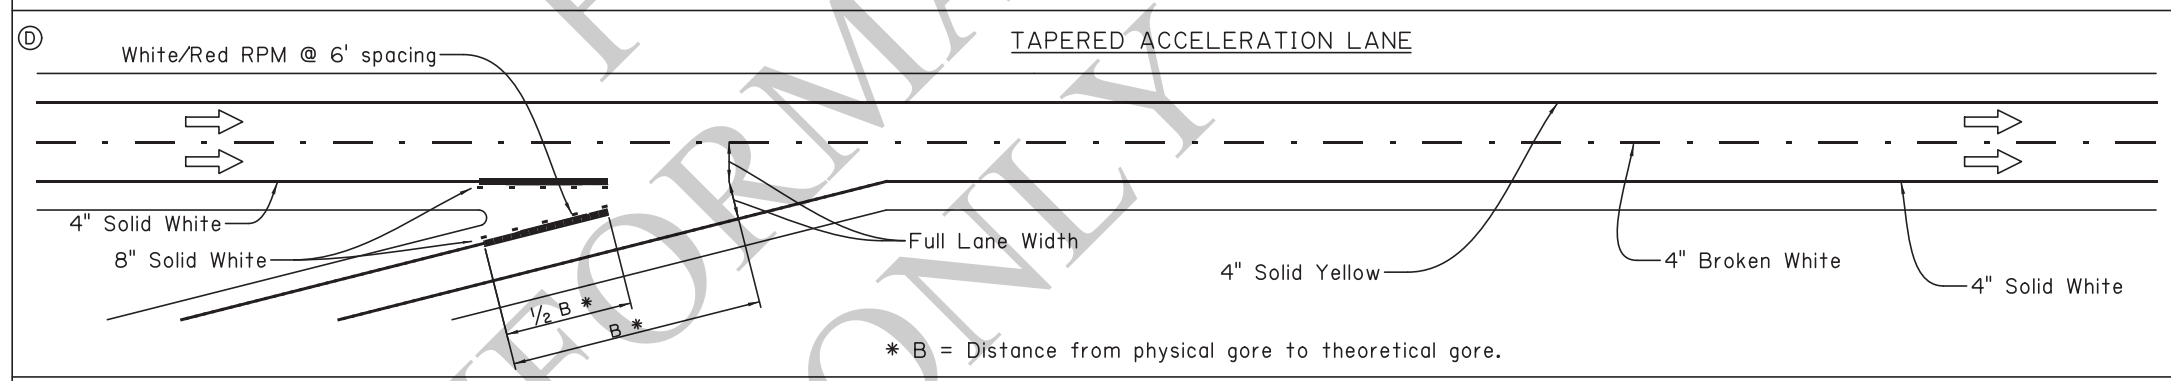
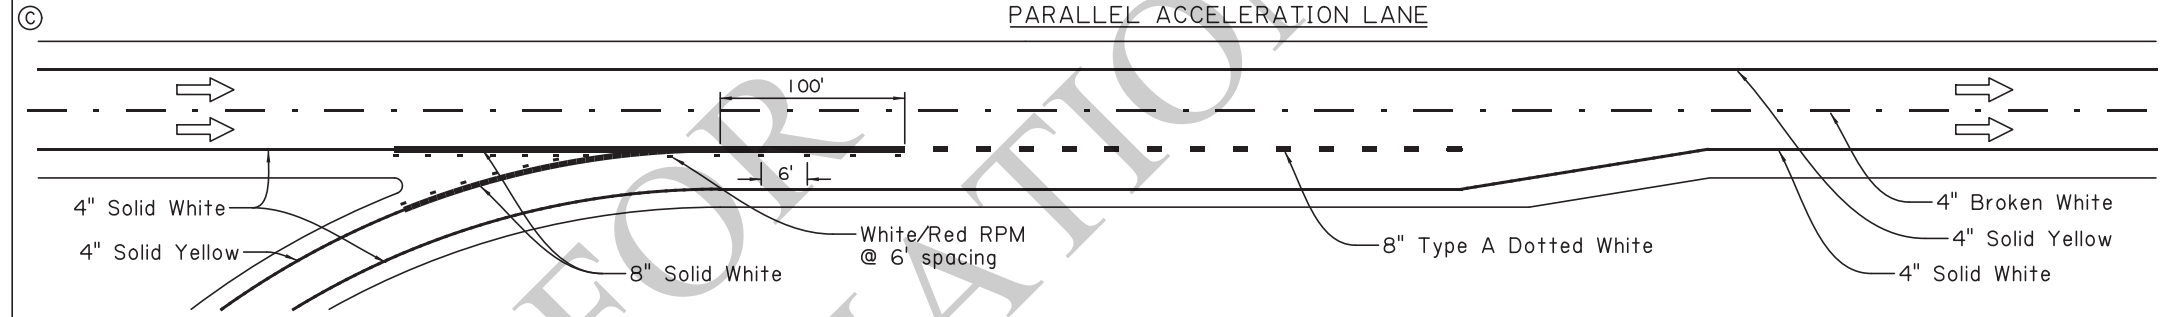
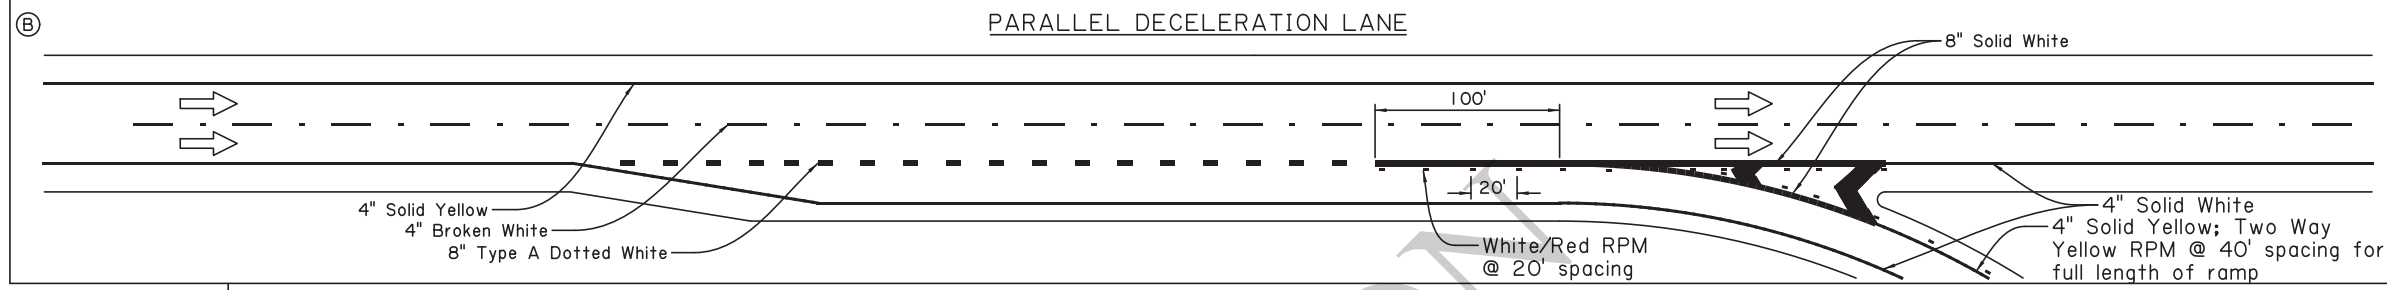


Notes:

→ indicates the direction of travel (not a pavement marker).

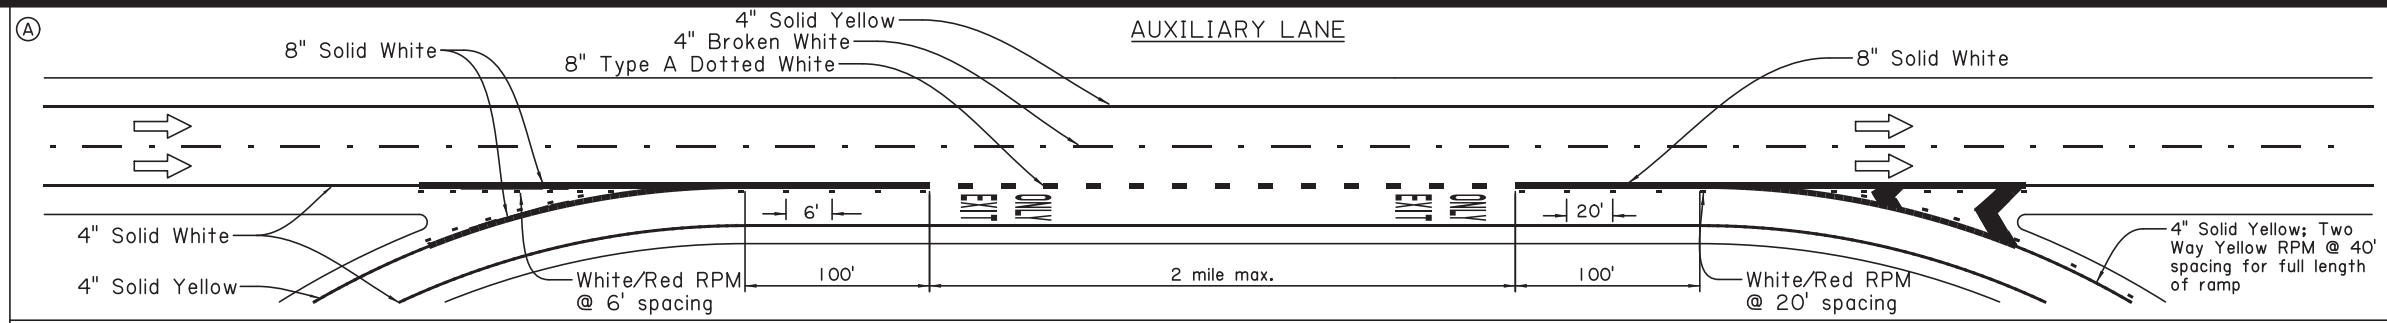

TYPICAL EXIT GORE MARKINGS

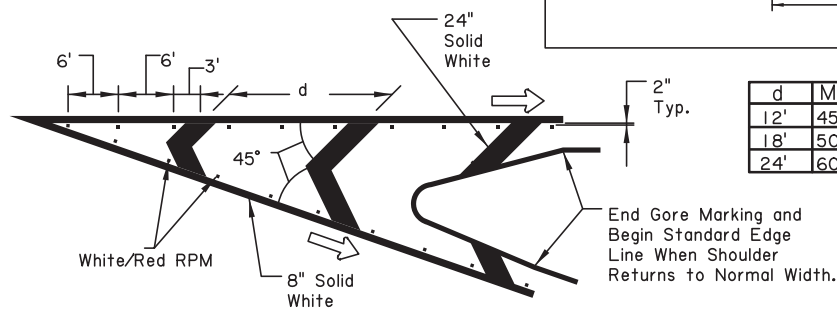

d	Mainline Speed
12'	45 MPH or Less
18'	50 or 55 MPH
24'	60 MPH or Above

STATE PROJECT: \_\_\_\_\_

CONTROL SECTION: \_\_\_\_\_

PARISH: \_\_\_\_\_

DESIGN: B. MASON

CHECK: B. BOUCHER

DETAIL: B. MASON

CHECK: B. BOUCHER

REVIEW: \_\_\_\_\_

DATE: 3/16/2026

APPROVED BY CHIEF ENGINEER: \_\_\_\_\_

REVISION OR CHANGE ORDER DESCRIPTION: \_\_\_\_\_

DATE: \_\_\_\_\_

BY: \_\_\_\_\_

NO. \_\_\_\_\_

STATE OF LOUISIANA

PAVEMENT MARKING DETAILS

Auxiliary, Deceleration and Acceleration Lanes and Gore Striping Layouts

PM-04

DOTD

LOUISIANA DEPARTMENT OF TRANSPORTATION & DEVELOPMENT

STANDARD PLAN