


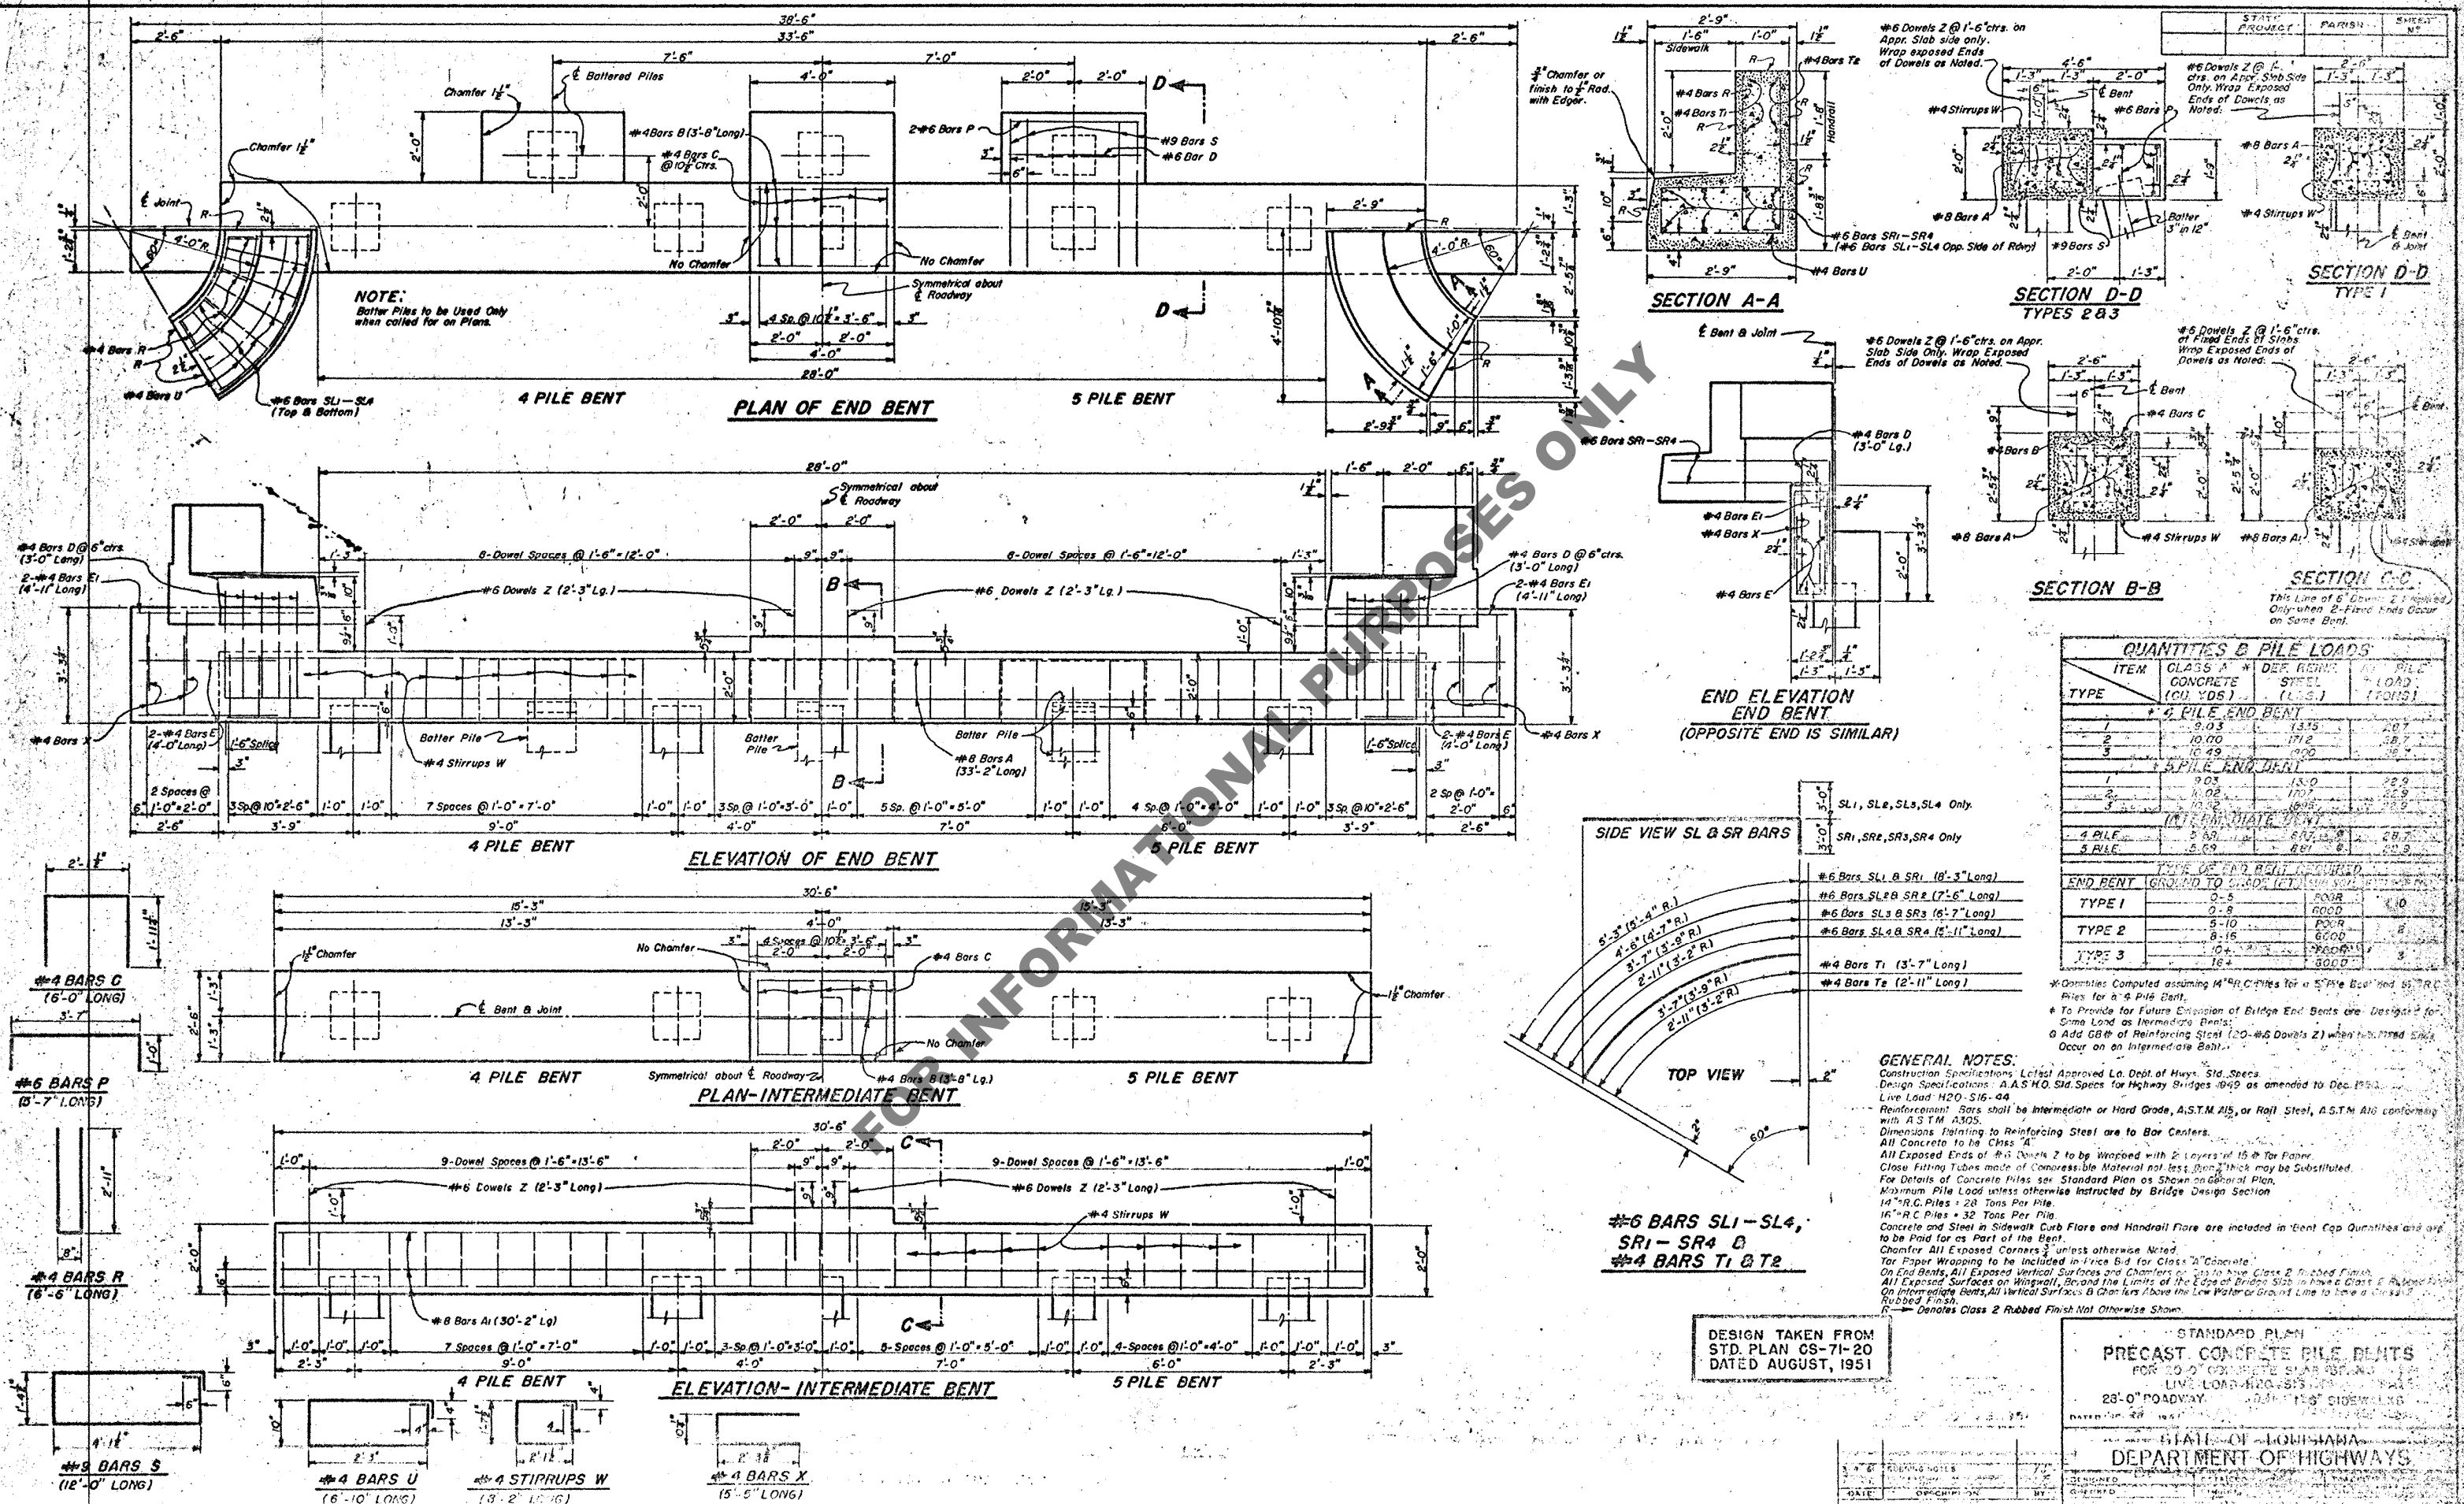

DESIGN TAKEN FROM
STD. PLAN CS-71-20
DATED AUGUST, 1951

STANDARD PLAN
PRECAST CONCRETE PILE BENTS
FOR 20'-0" CONCRETE SLAB SPAN
LIVE LOAD-H20-S15
28'-0" ROADWAY 0.04' 15' SIDEWALKS

STATE OF LOUISIANA
DEPARTMENT OF HIGHWAYS