

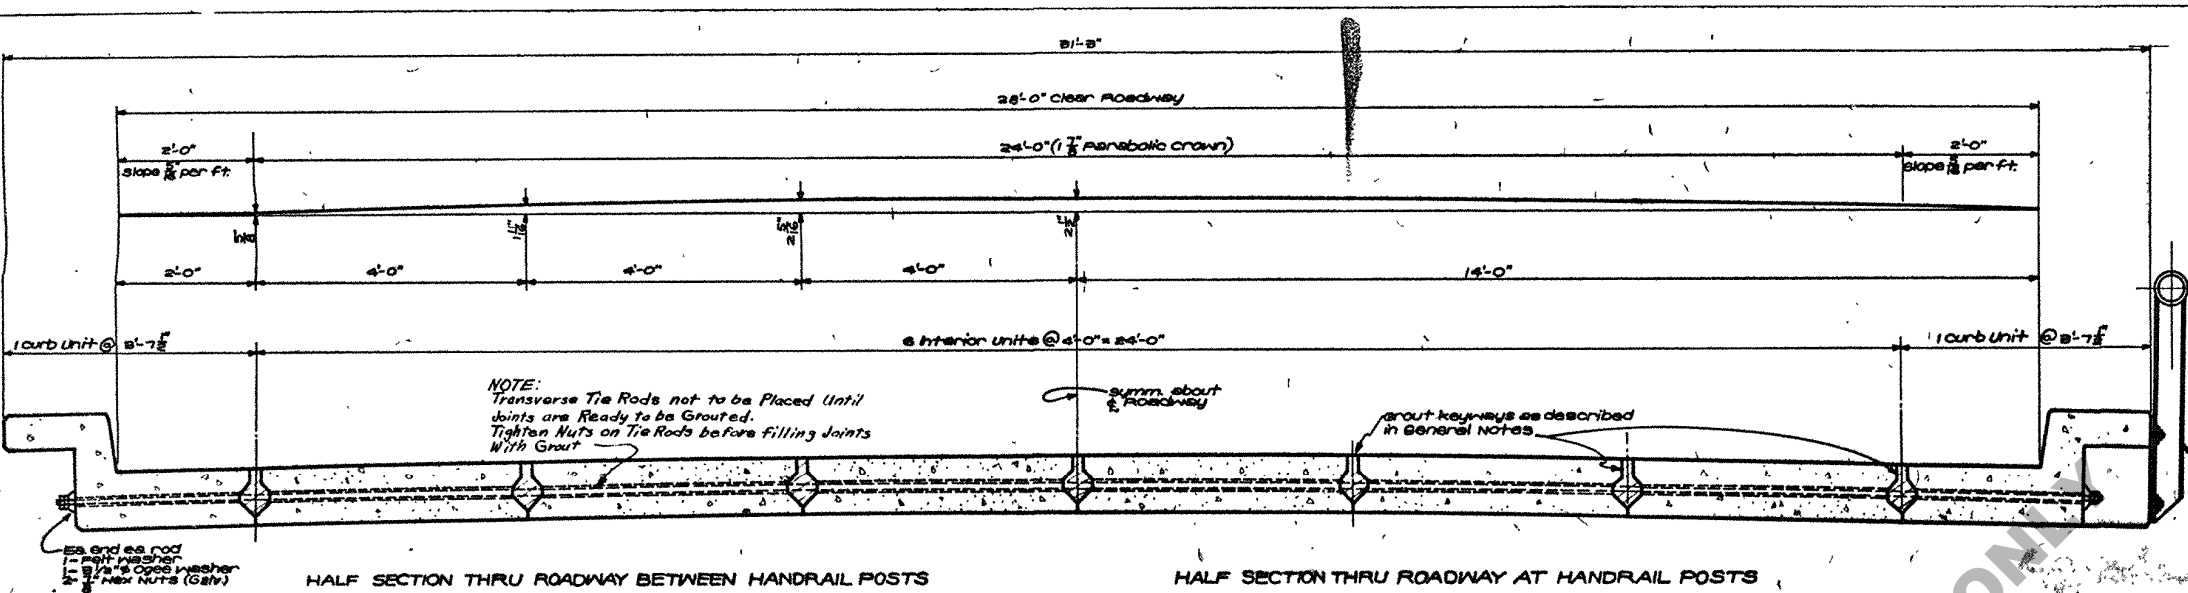


TABLE OF MISCELLANEOUS QUANTITIES ONE (1) COMPLETE SPAN		
ITEM	DESCRIPTION	NO. PIECES
Transverse Tie Rods (Hardware)	1/2" x 29'-9" Steel Rods - Both Ends Threaded	4
Felt Washers (Hardware)	3 1/2" x 3/4" Q.D. Felt	8
Open Washers (Hardware)	1/2" x 3/4" Open Washers with 3/4" x 3/4" Q.D.	8
Nuts for Tie Rods (Hardware)	3/4" x 3/4" Hex Nuts (Galvanized)	16
Hand Rail Posts	6" x 6" M.S.S. x 3'-1 1/2" long	6
Hand Rail	6" Std. Black Pipe as detailed	2
Shims (Hardware)	4" x 6" Slotted #20 Ga. Galvanized Steel Metal Shims	84
Washers for H.R. Studs (Hardware)	3/4" x 3/4" Cut Washers (Galvanized)	24
Nuts for H.R. Studs (Hardware)	3/4" x 3/4" Hex Nuts (Galvanized)	24
Drift Bolts to Caps (Hardware)	1/2" x 12" Plain Smooth Bars - No Head, No Point	16
Grout	1 Pt. by vol. Portland cement, 2 1/2 Pts. by vol. dry road	0.84 cu. yds.
H.R. Studs (Hardware)	1/2" x 29' Threaded 2" Ea. End	24


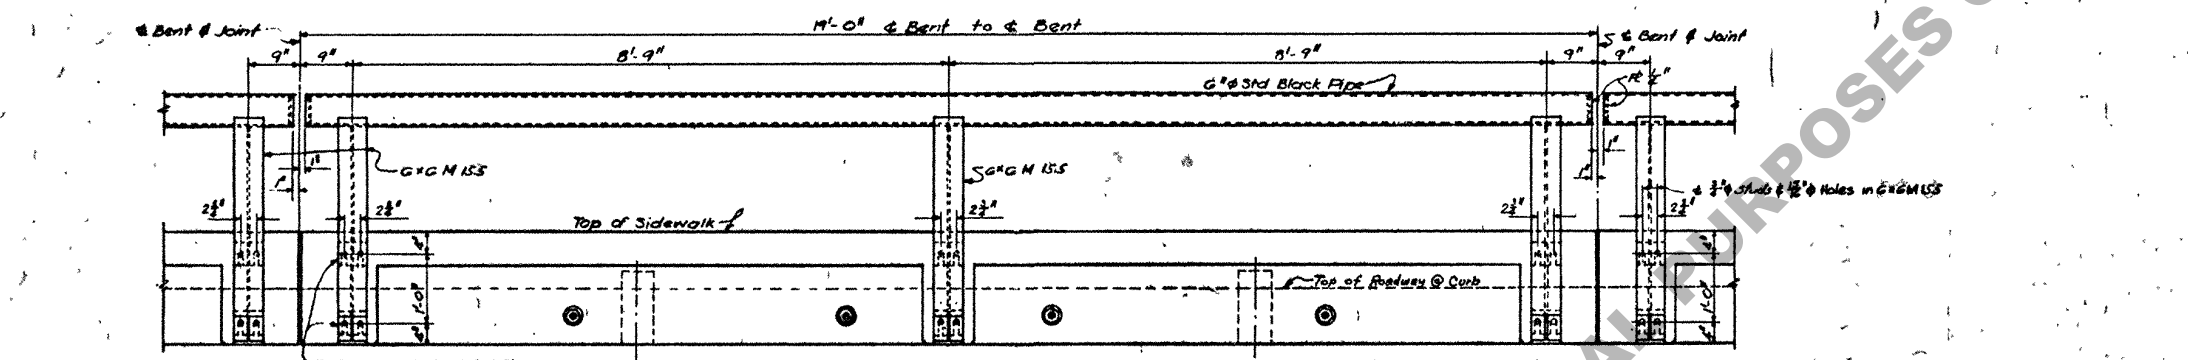


TABLE OF MISCELLANEOUS QUANTITIES ONE (1) BENT		
ITEM	DESCRIPTION	QUANTITY
Expansion Material	1/2" Premolded Expansion Material as detailed	28.6 sq. ft.
30# Tarred Felt		As Req'd.

PIPE HANDRAIL QUANTITIES	
One Span	37.67 Lin. Ft.

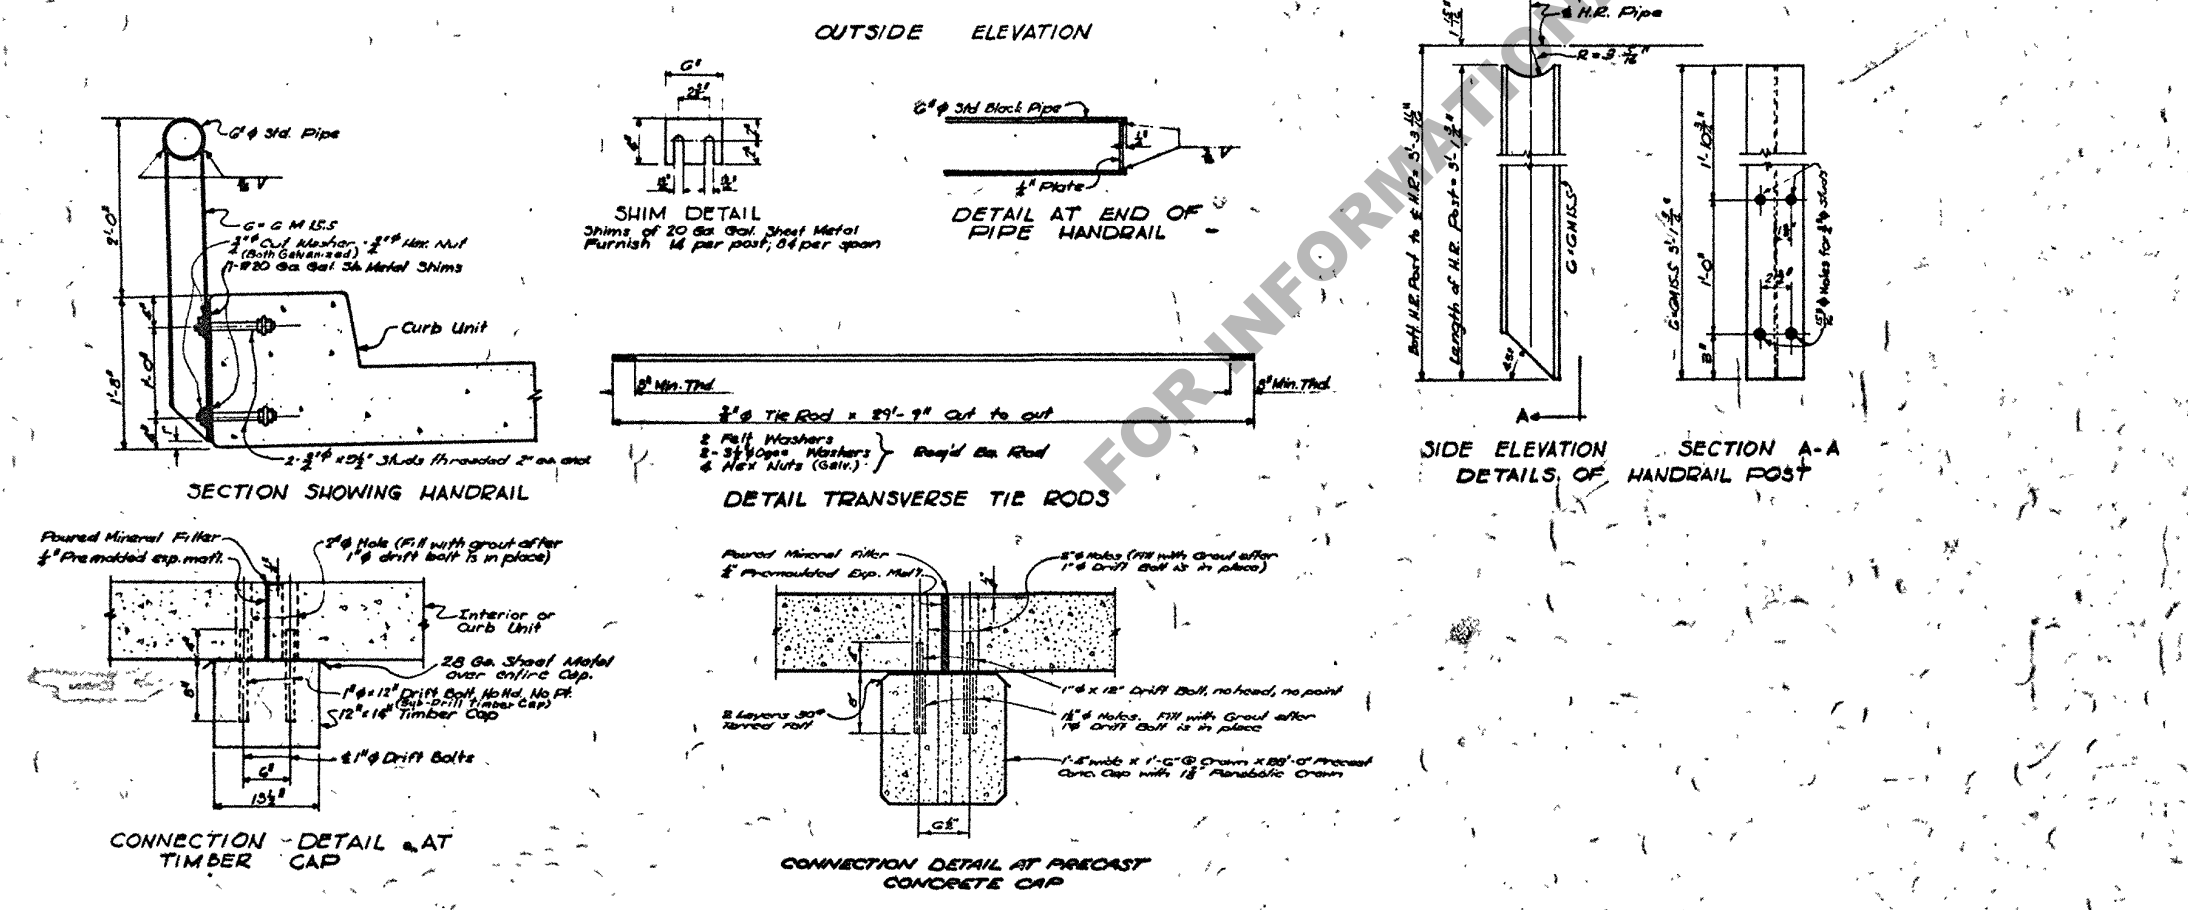

HANDRAIL NOTE:
6" O.D. and 3/4" wall thickness structural grade transmission pipe as manufactured by Cal-Metal Pipe Corp. of La., or the approved equal, may be substituted for 6" Std. Black Pipe.

GENERAL NOTES:
CONSTRUCTION SPECIFICATIONS: Louisiana Department of Highways Standard Specifications for roads and bridges dated July, 1955.
DESIGN SPECIFICATIONS: A.A.S.H.O. 1955 as amended to December 31, 1955.
LIVE LOAD: H20-S16-44.
KEYWAYS shall be filled with grout consisting of one part by volume of Portland cement, 2 1/2 parts by volume of dry sand, and the minimum amount of water required to produce the required consistency to pump grout in keyways. High early strength cement may be used.
All Hardware to be Plain Unless Otherwise Noted.

VOID
8/23/60

STANDARD PLAN PRECAST CONCRETE SLAB SPAN 28'-0" ROADWAY 1'-6" SIDEWALKS 19'-0" SPAN	
DATE: APR. 3, 1956	DESIGNED BY: R. H. HARRIS
CHECKED BY: J. L. HARRIS	TRACED BY: J. L. HARRIS
STATE OF LOUISIANA DEPARTMENT OF HIGHWAYS	
BRIDGE DESIGN SECTION	

DATE	DESCRIPTION	BY
1-15-60	Notes on Hardware & Misc.	J. L. Harris
1-8-58	See Sheet # 108 for Rev.	J. L. Harris
10-1-50	Handrail Post	J. L. Harris
5-22-50	Dim. Note in Timber Cap	J. L. Harris