
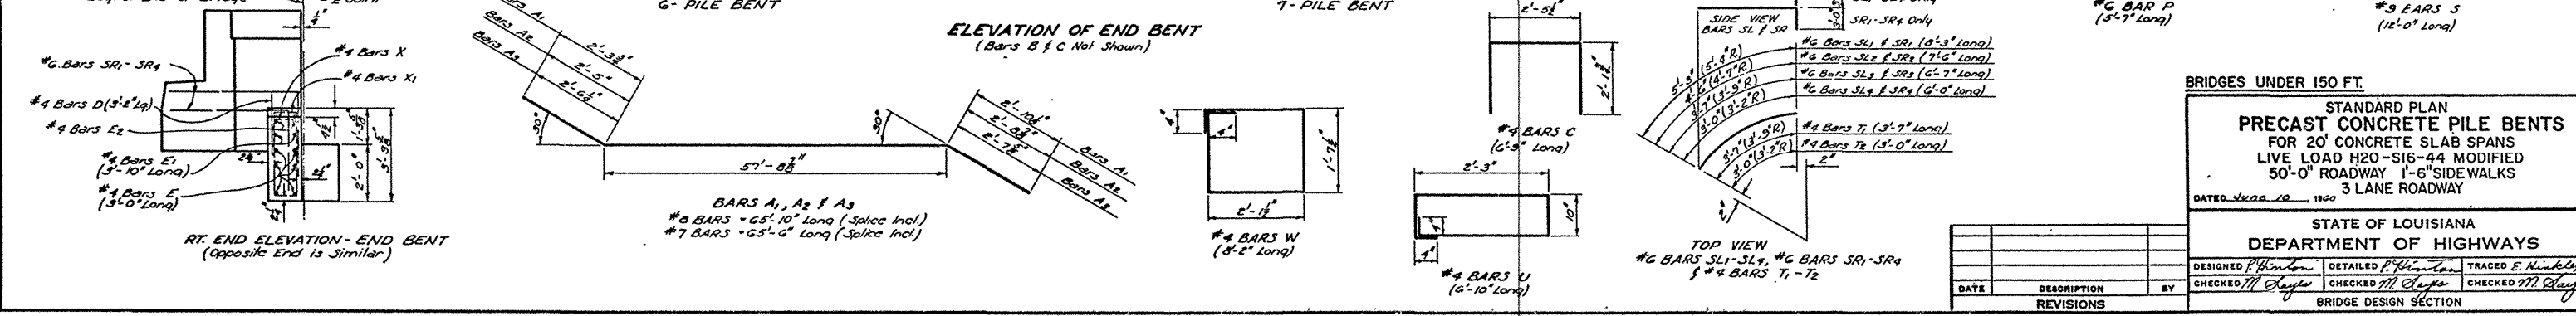
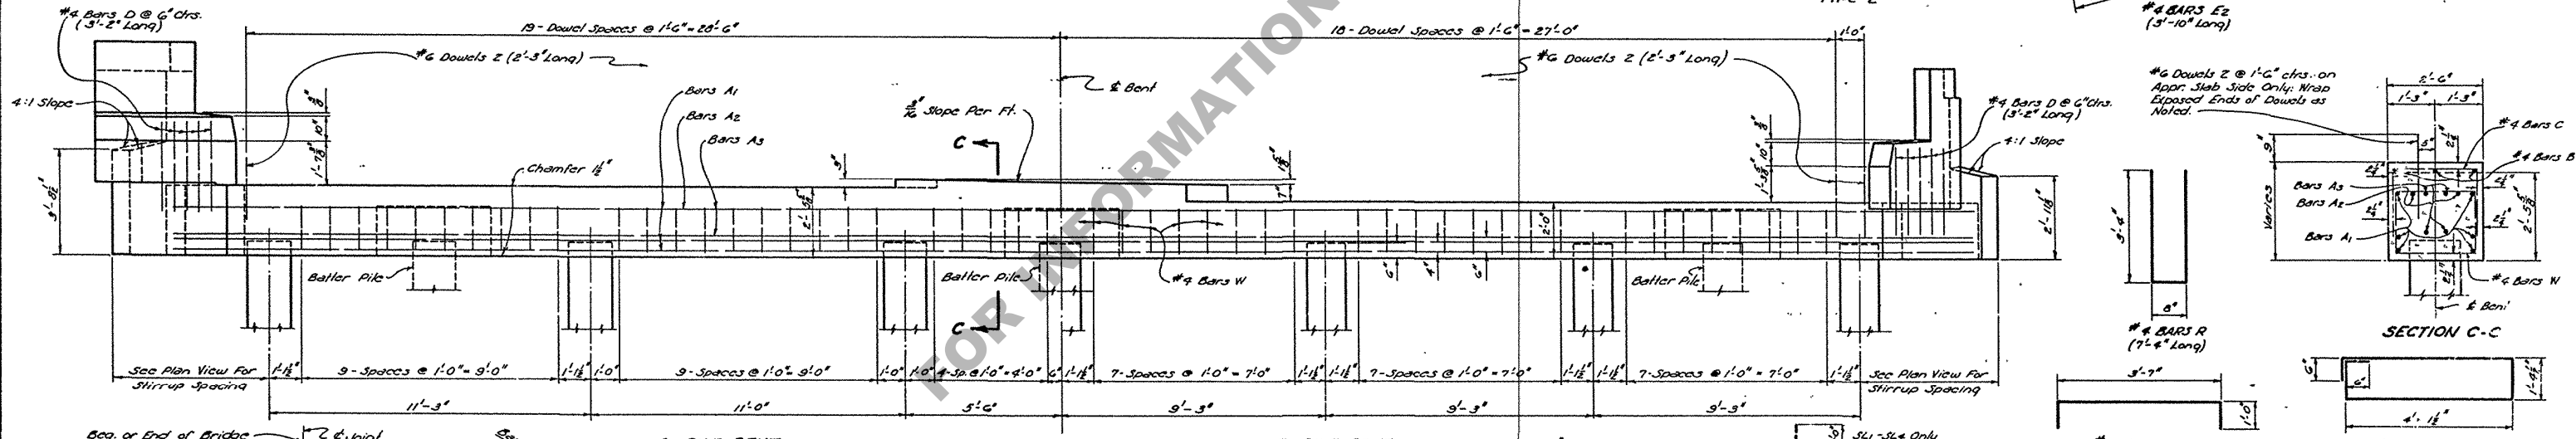
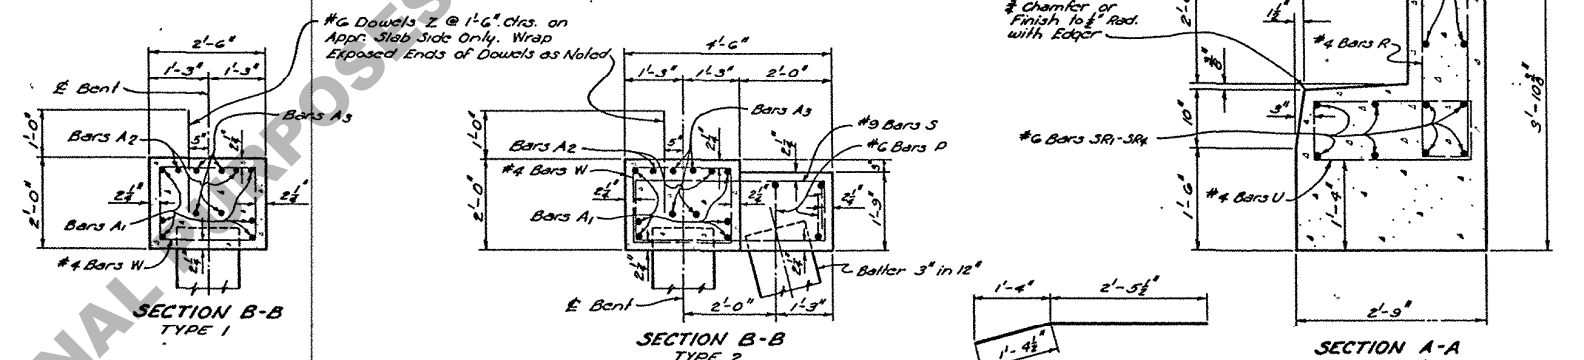
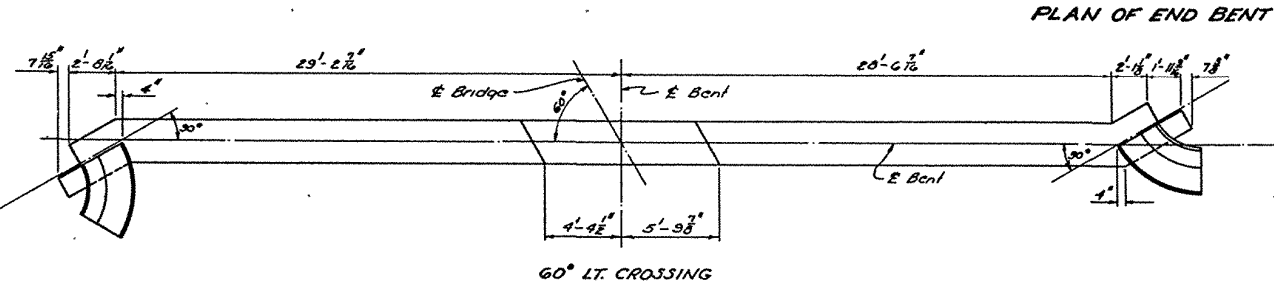


STATE PROJECT	PARISH	SHEET NO.

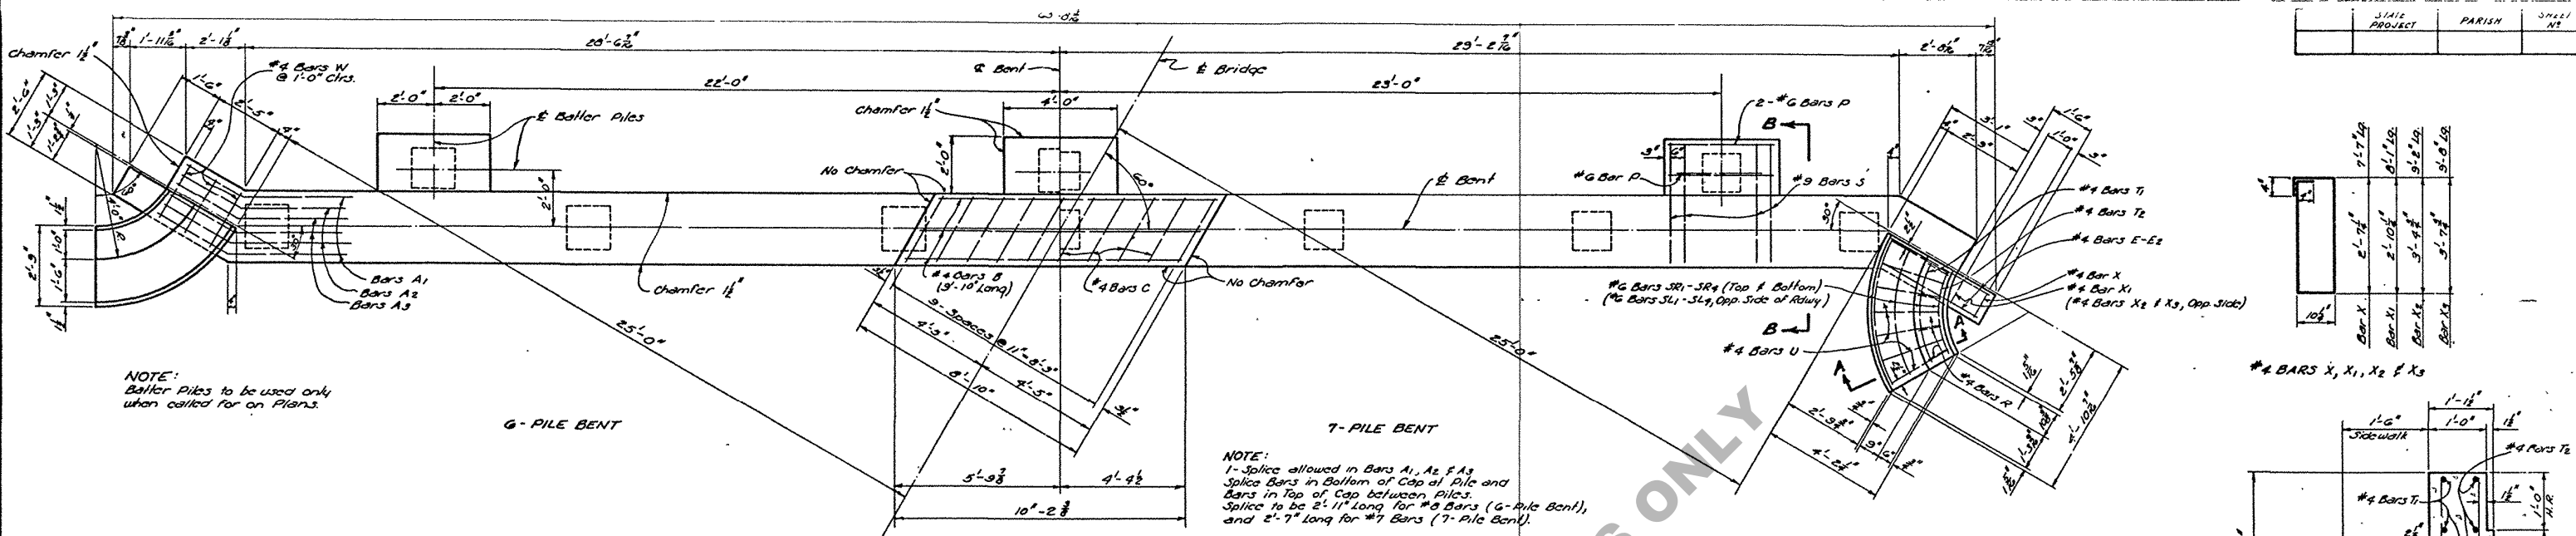

BRIDGES UNDER 150 FT.		
STANDARD PLAN		
PRECAST CONCRETE PILE BENTS		
FOR 20' CONCRETE SLAB SPANS		
LIVE LOAD H20-S16-44 MODIFIED		
50'-0" ROADWAY 1'-6" SIDEWALKS		
3 LANE ROADWAY		
DATED June 10, 1960		
STATE OF LOUISIANA		
DEPARTMENT OF HIGHWAYS		
DESIGNED <i>P. Hinton</i>	DETAILED <i>P. Hinton</i>	TRACED <i>E. Nixley</i>
CHECKED <i>M. Dwyer</i>	CHECKED <i>M. Dwyer</i>	CHECKED <i>M. Dwyer</i>
BRIDGE DESIGN SECTION		