


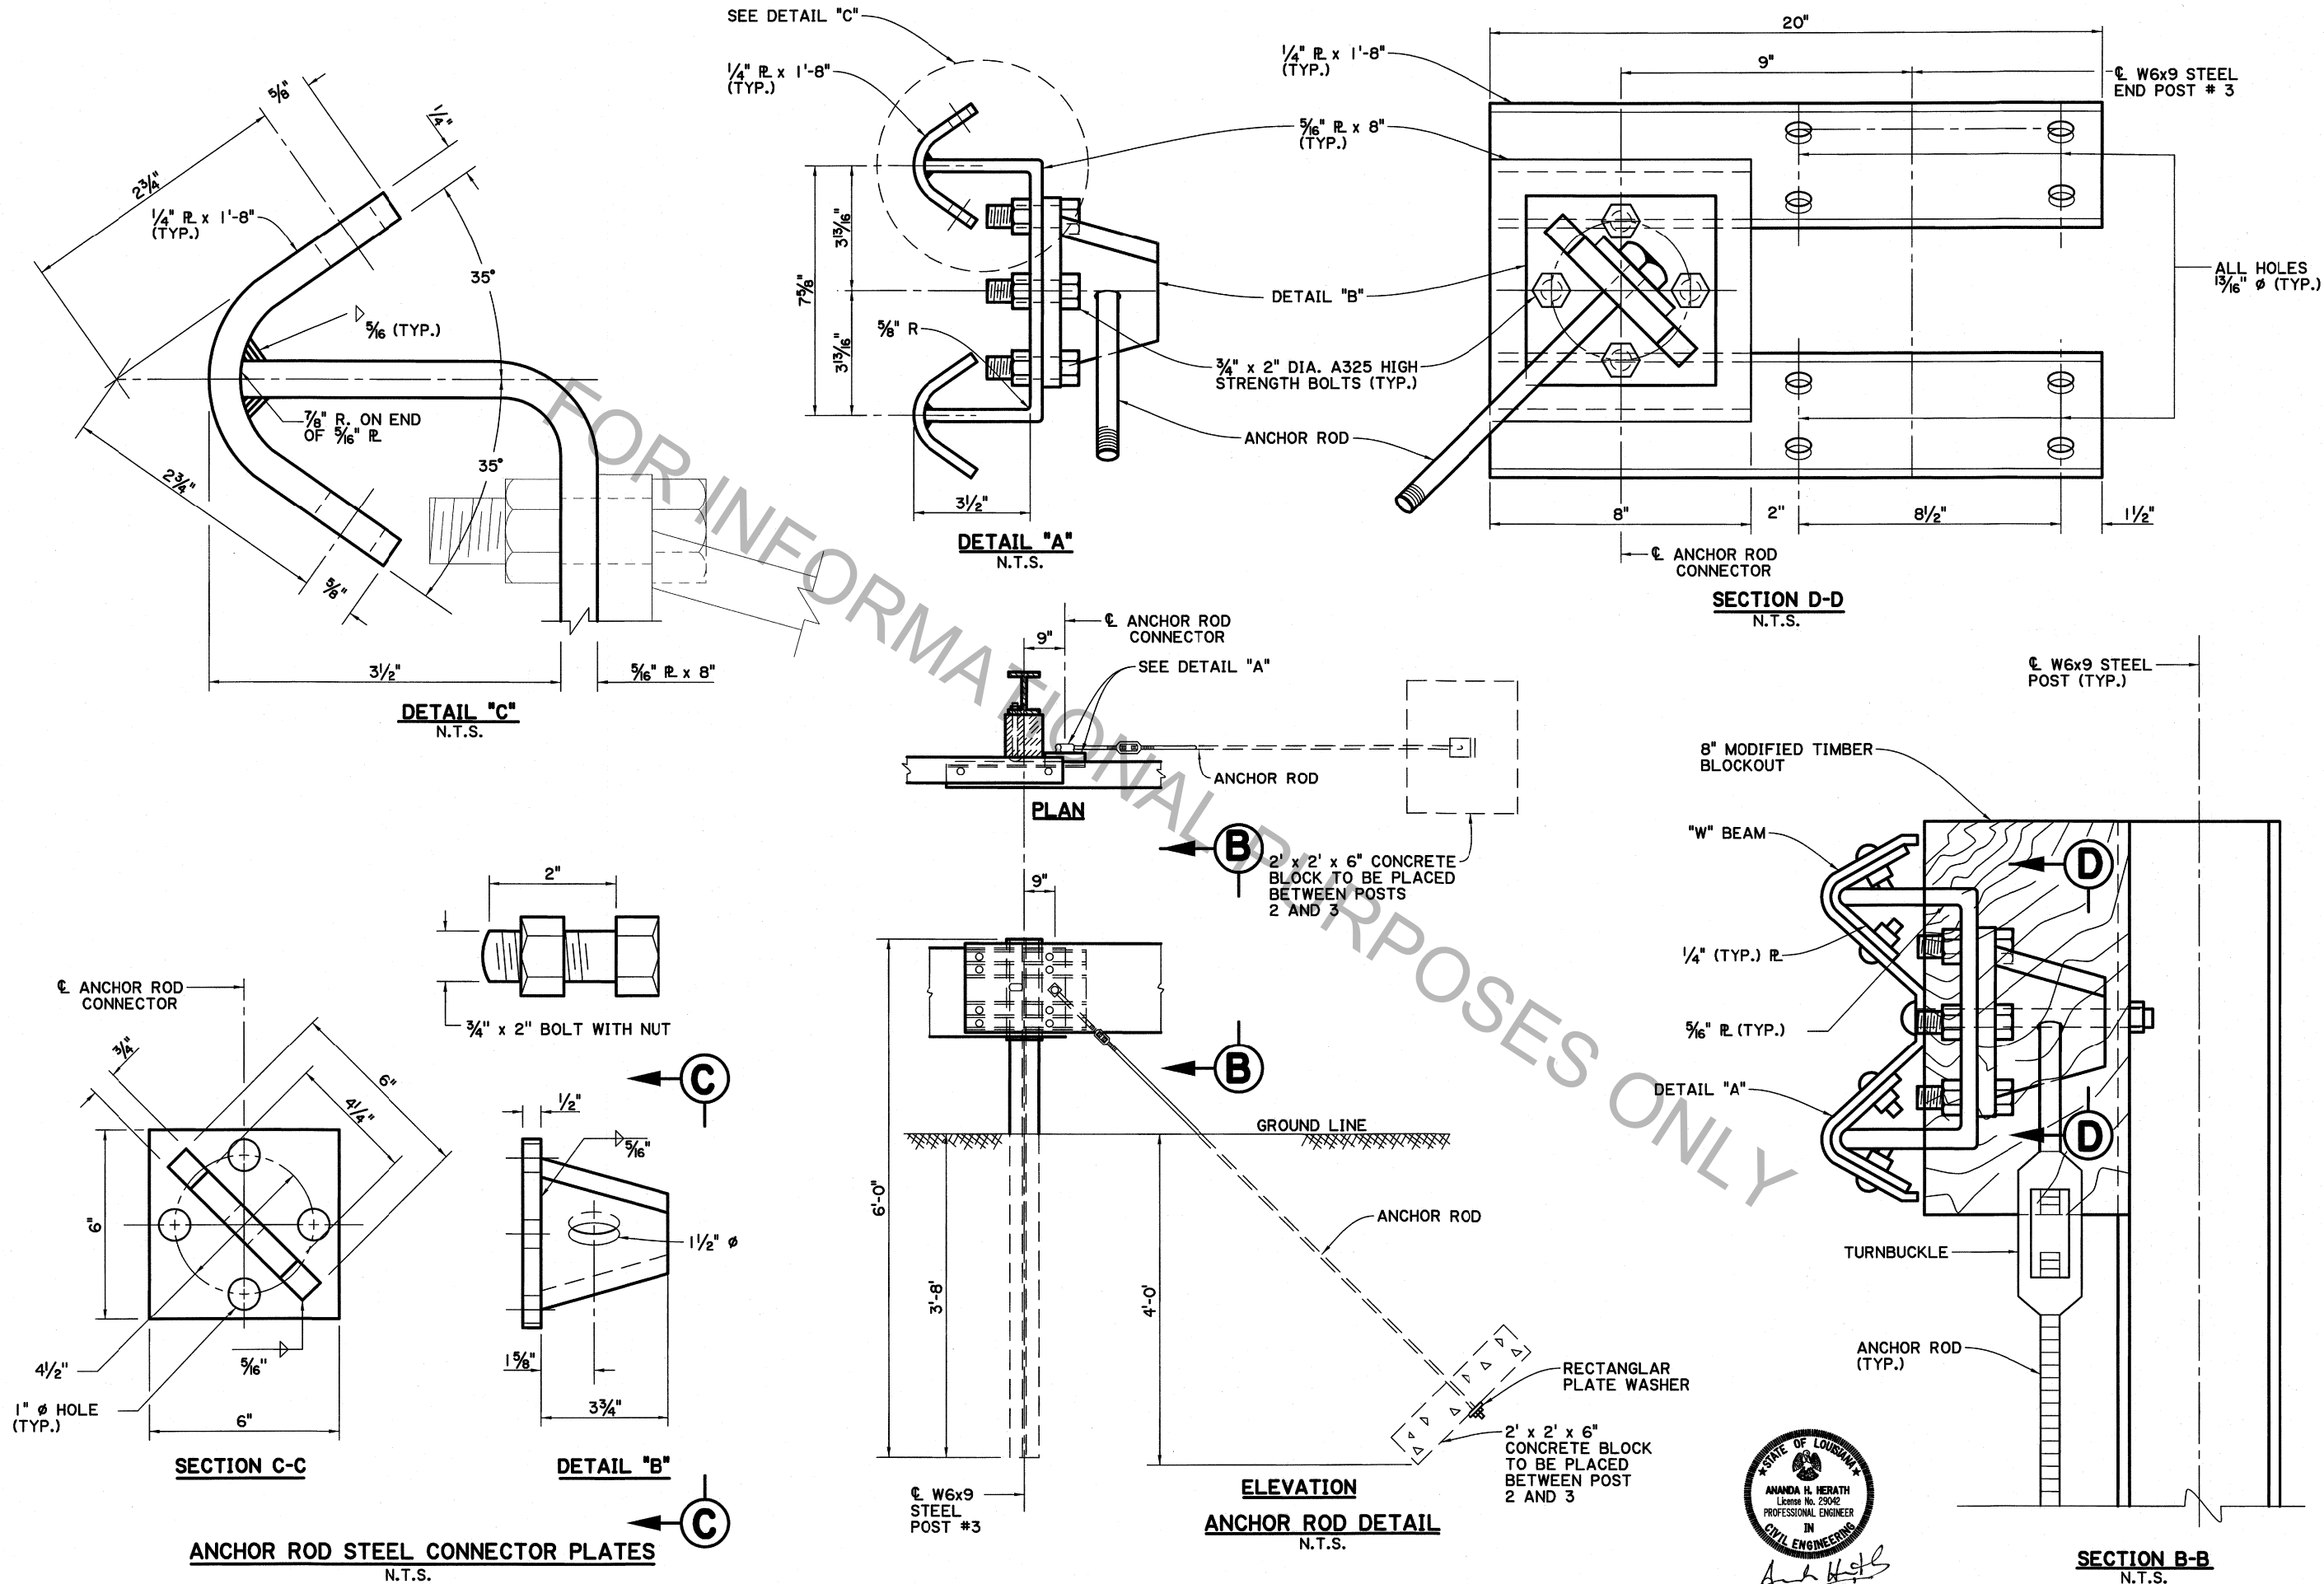

STATE OF LOUISIANA
AMANDA H. HERATH
License No. 29042
PROFESSIONAL ENGINEER
IN
CIVIL ENGINEERING
05/30/2017

SHEET NUMBER	2 OF 2
DESIGNED	P. FOSSIER
CHECKED	A. HERATH
DETAILED	C. OWENS
REVIEWED	K. BRAUNER
DATE	05/30/2017
PROJECT	BRIDGE AND STRUCTURAL DESIGN
REVISION OR CHANGE ORDER DESCRIPTION	
NO.	
DATE	
BY	
GUARD RAIL END TREATMENT (FLARED, 12'-6") SPECIAL DETAILS	
BD.2.6.4.2.19	