




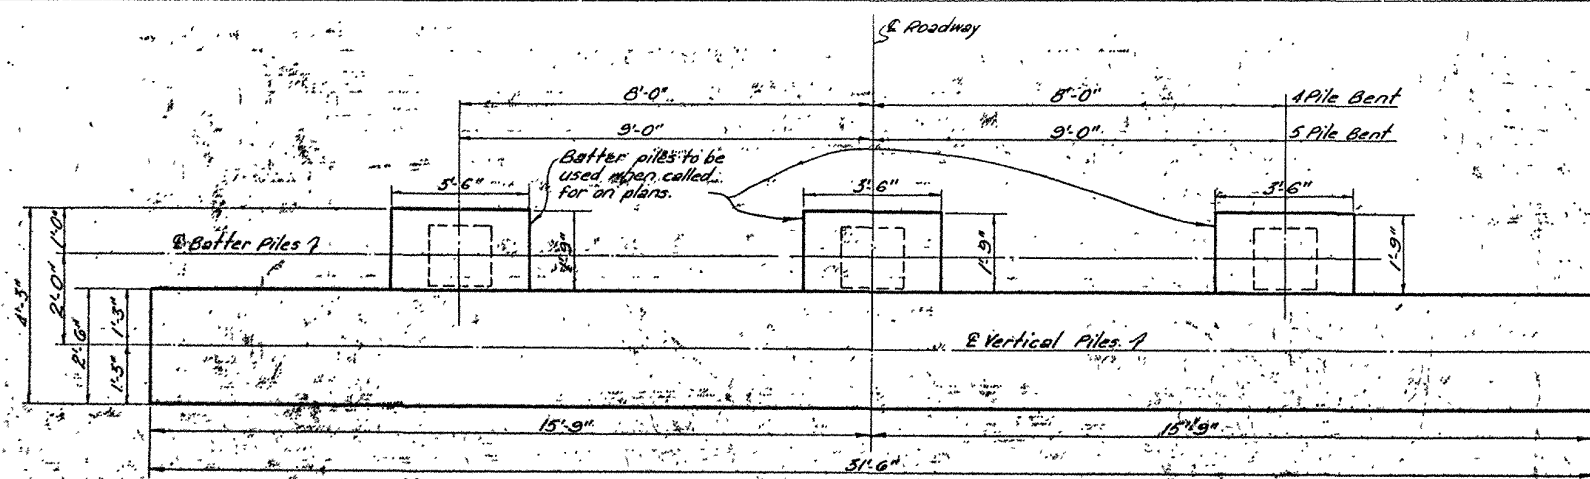


PLAN
Showing Batter Pile Spacing.

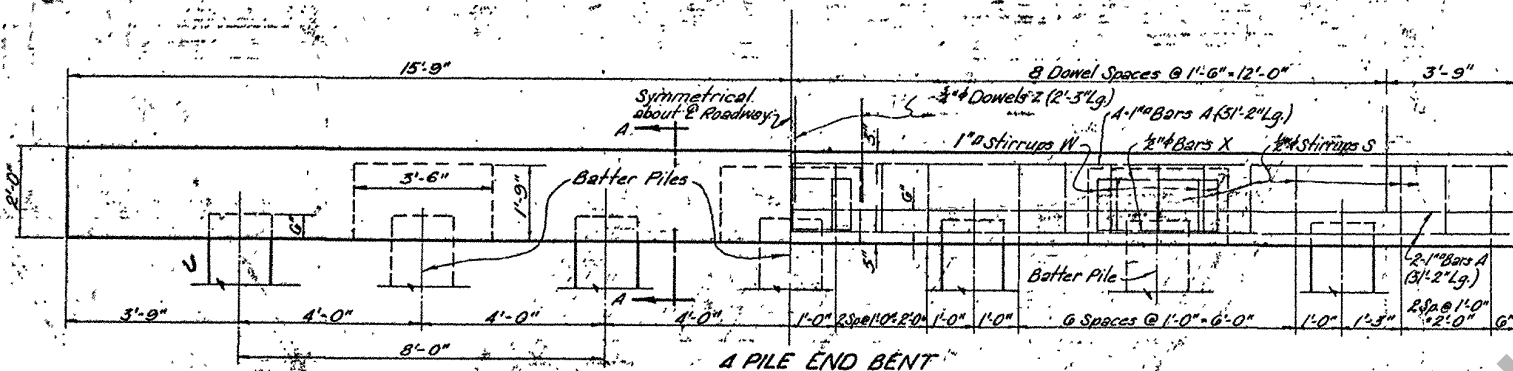

4 PILE END BENT

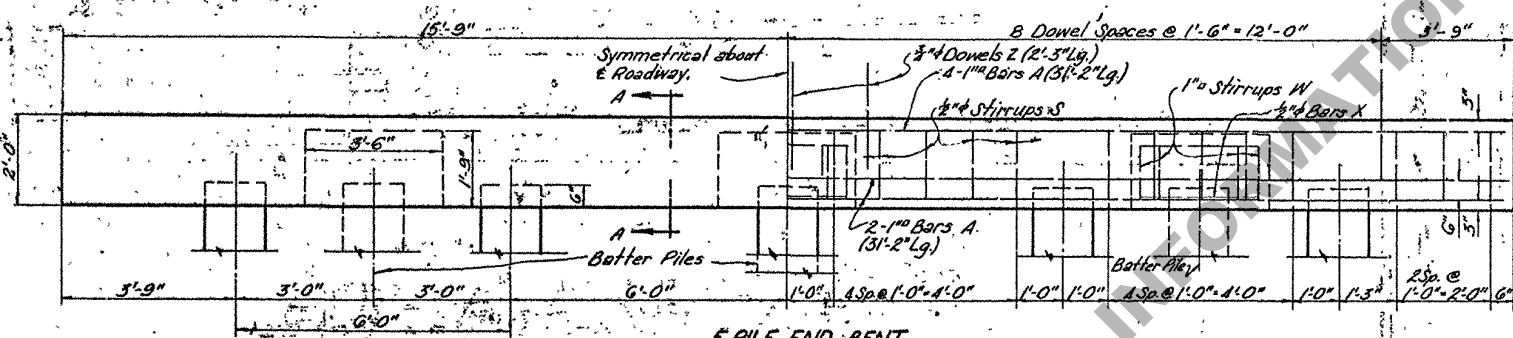


5 PILE END BENT

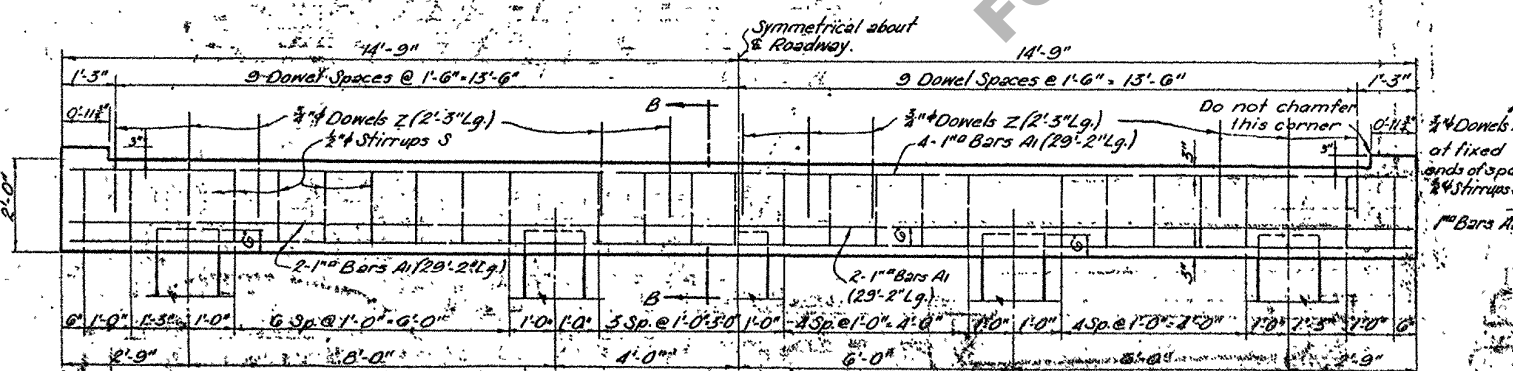

4 PILE BENT

INTERMEDIATE BENTS

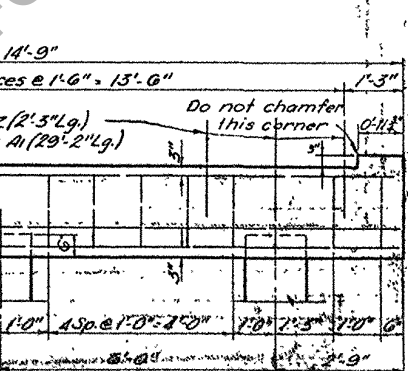

5 PILE BENT



SECTION 2-A TYPE 1

SECTION 2-B

SECTION 2-C

SECTION 2-D

