
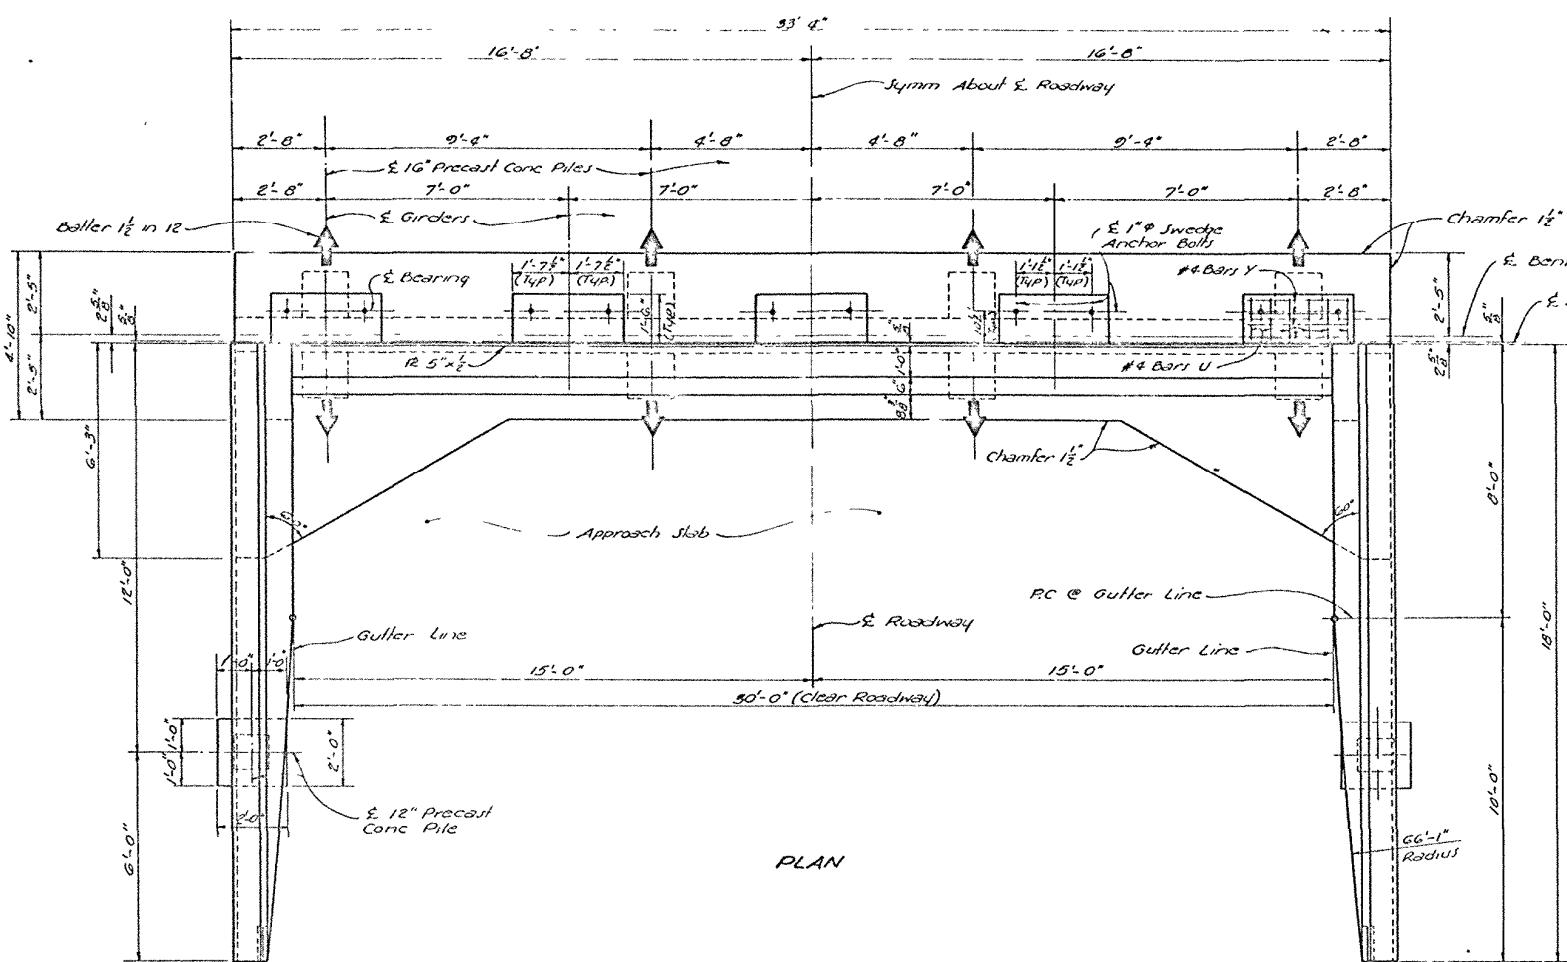
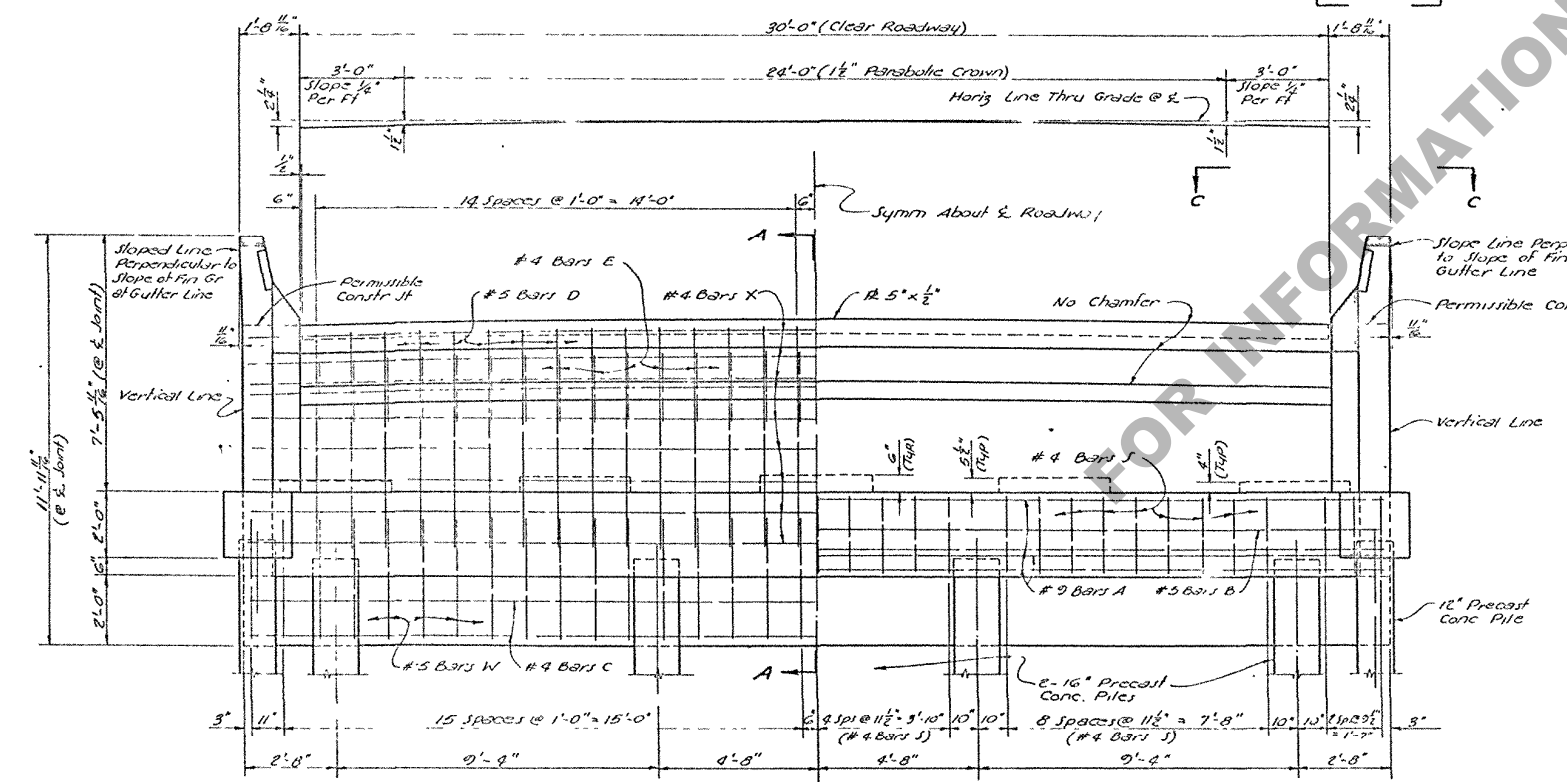
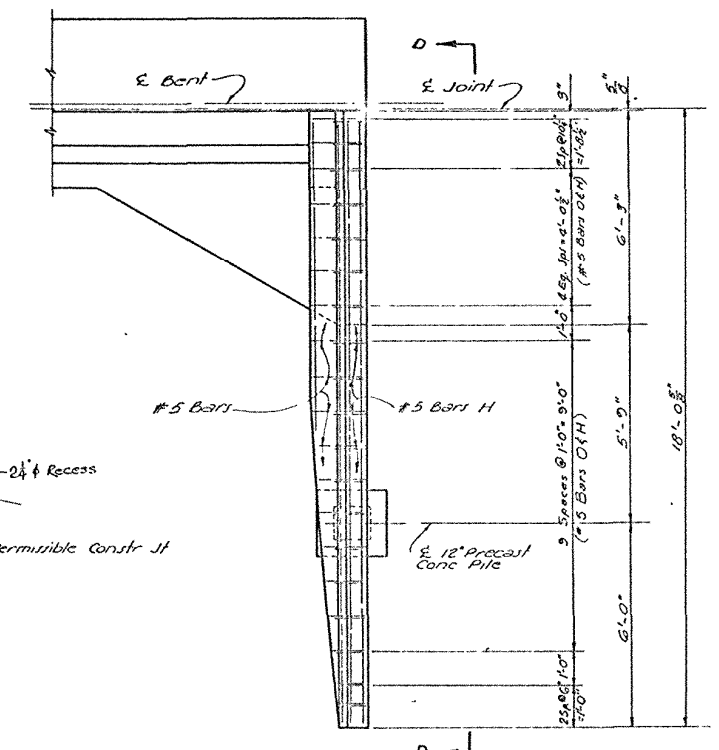
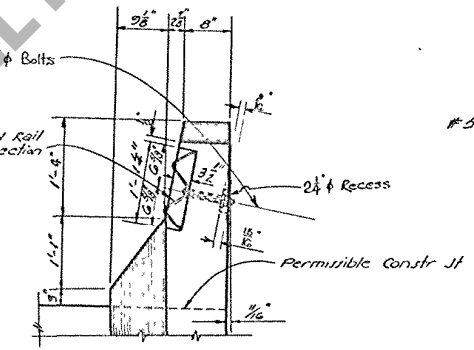



NOTE: Provide 3-1 1/4" x 1 3/16" Slotted Holes in Guard Rail for 3/4" P Bolts.

Year Plate or Name Plate located on back side of Railing on Oncoming Traffic End only.

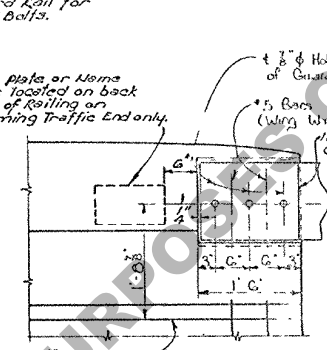

HALF SECTION SHOWING CURTAIN WALL AND KEY REINFORCING STEEL

HALF SECTION SHOWING CAP REINFORCING STEEL

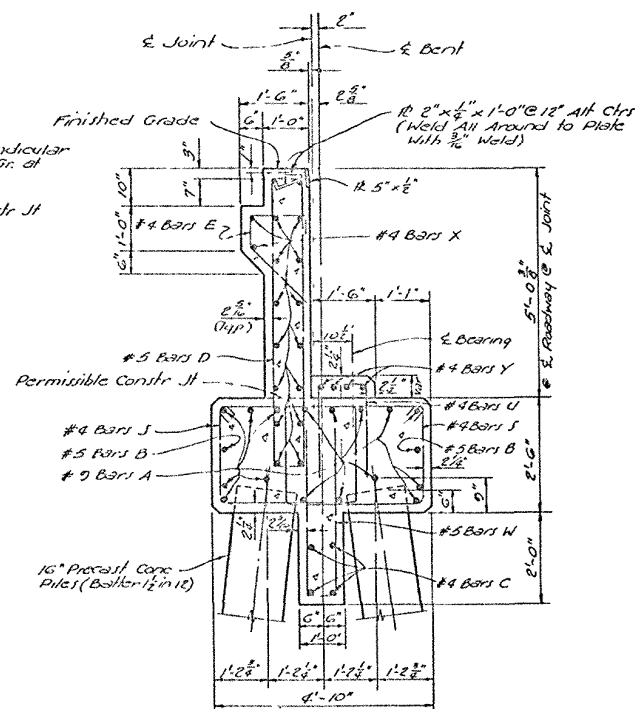

END BENTS		
STANDARD PLAN		
PRECAST CONCRETE PILE BENTS		
FOR 70'-0" & 75'-0" PRECAST PRESTRESSED		
CONCRETE GIRDER SPANS		
LIVE LOAD: HS 20-44		
30'-0" ROADWAY 1'-6" CONC. RAILING		
DATED: Sept. 21, 1966		
STATE OF LOUISIANA		
DEPARTMENT OF HIGHWAYS		
DESIGNED TAJEH	DETAILED REED	TRACED Z. Chelgren
CHECKED HUAL	CHECKED TAJEH	CHECKED TAJEH
BRIDGE DESIGN SECTION		