

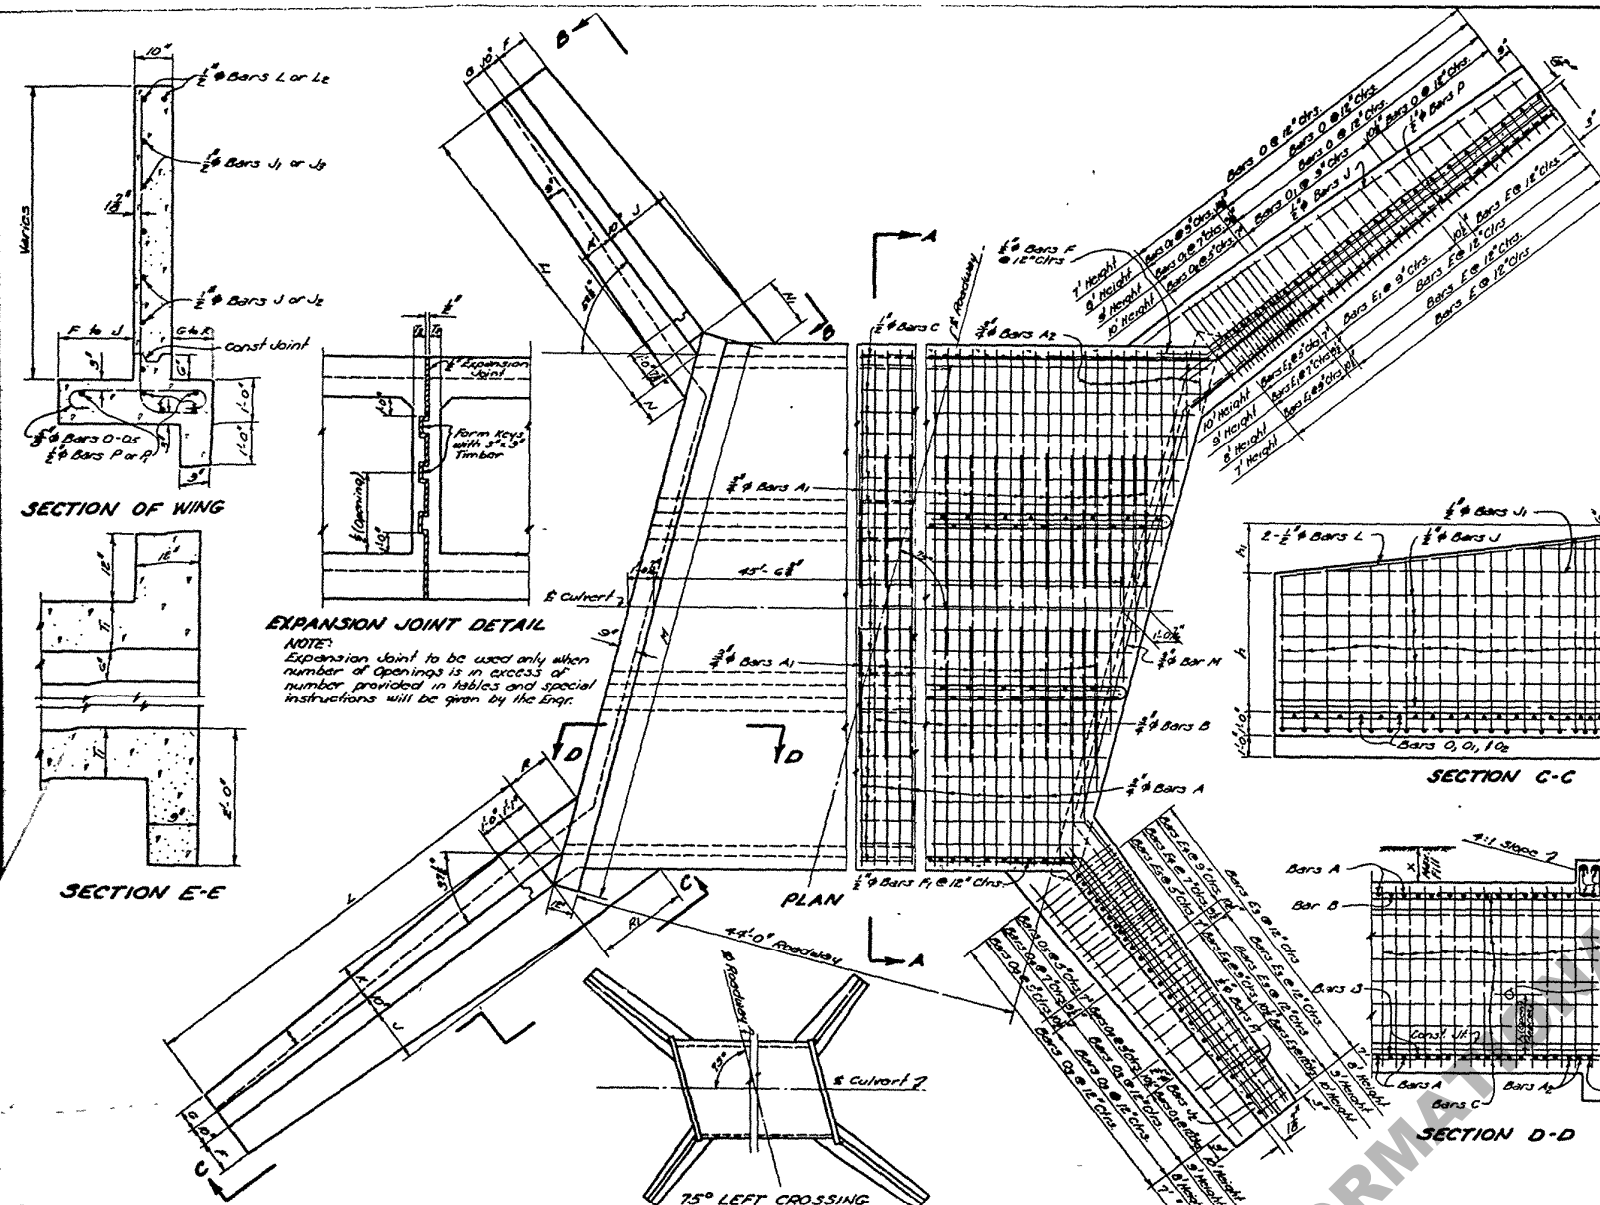



SECTION A-A

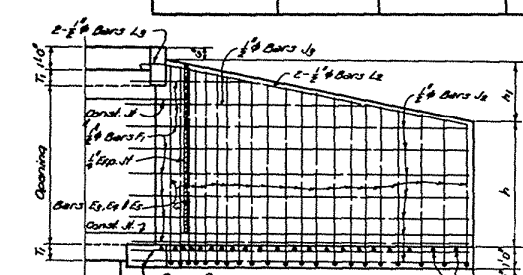


SECTION B-B

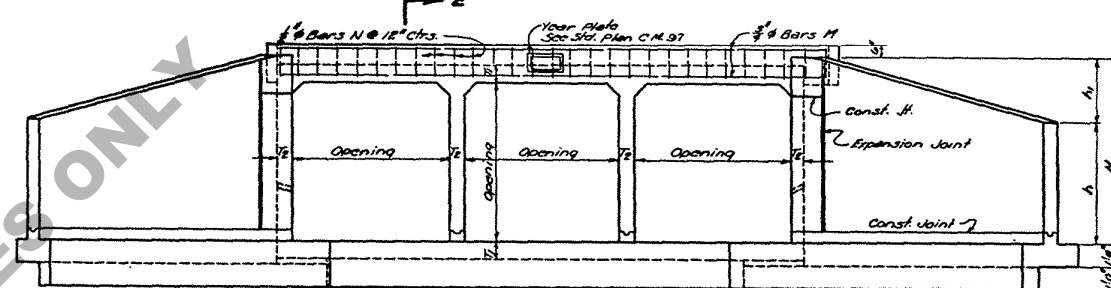

END ELEVATION

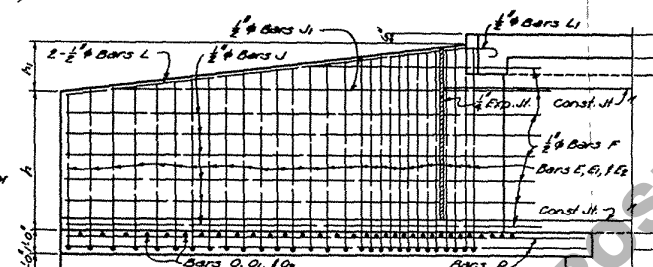

SECTION C-C

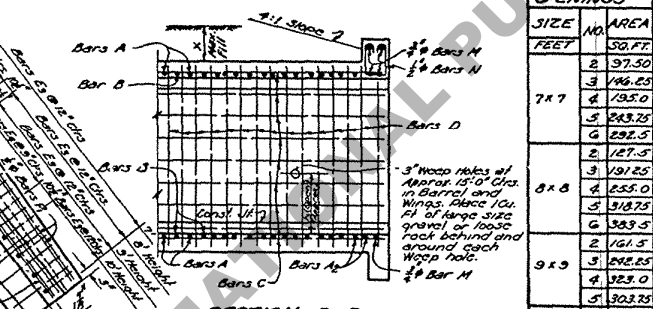

SECTION D-D

OPENINGS		MAX. FILL		BARREL		DIMENSIONS																				QUANTITIES				OPENINGS	
SIZE		AREA		STAND HOUL		T		H		L		L ₁		P		h ₁		M		F		G		J		K		N		N ₁		R		R ₁		PER LIN. FT. BARREL		STEEL		CONC.		STEEL		CONC.		NO.		SIZE	
FEET		SQ. FT.		FEET		FEET		FEET		FEET		FEET		FEET		FEET		FEET		FEET		FEET		FEET		FEET		FEET		FEET		FEET		FEET		FEET		FEET		FEET		FEET		FEET	
7 X 7	1	97.50	12	11	9	7	8-3	10-0	13-10	5-6	2-9	17-6	1-6	0-11	2-3	1-7	1-2	2-3	2-0	4-1	188.37	1.9472	1096.3	91.78	2	7 X 7	1	97.50	12	11	9	7	8-3	10-0	13-10	5-6	2-9	17-6	1-6	0-11	2-3	1-7	1-2	2-3	2-0	4-1	188.37	1.9472	1096.3	91.78	2	7 X 7	1	97.50	12	11	9	7	8-3	10-0	13-10	5-6	2-9	17-6	1-6	0-11	2-3	1-7	1-2	2-3	2-0	4-1	188.37	1.9472	1096.3	91.78	2	7 X 7	1	97.50	12	11	9	7	8-3	10-0	13-10	5-6	2-9	17-6	1-6	0-11	2-3	1-7	1-2	2-3	2-0	4-1	188.37	1.9472	1096.3	91.78	2	7 X 7	1	97.50	12	11	9	7	8-3	10-0	13-10	5-6	2-9	17-6	1-6	0-11	2-3	1-7	1-2	2-3	2-0	4-1	188.37	1.9472	1096.3	91.78	2	7 X 7	1	97.50	12	11	9	7	8-3	10-0	13-10	5-6	2-9	17-6	1-6	0-11	2-3	1-7	1-2	2-3	2-0	4-1	188.37	1.9472	1096.3	91.78	2	7 X 7	1	97.50	12	11	9	7	8-3	10-0	13-10	5-6	2-9	17-6	1-6	0-11	2-3	1-7	1-2	2-3	2-0	4-1	188.37	1.9472	1096.3	91.78	2	7 X 7	1	97.50	12	11	9	7	8-3	10-0	13-10	5-6	2-9	17-6	1-6	0-11	2-3	1-7	1-2	2-3	2-0	4-1	188.37	1.9472	1096.3	91.78	2	7 X 7	1	97.50	12	11	9	7	8-3	10-0	13-10	5-6	2-9	17-6	1-6	0-11	2-3	1-7	1-2	2-3	2-0	4-1	188.37	1.9472	1096.3	91.78	2	7 X 7	1	97.50	12	11	9	7	8-3	10-0	13-10	5-6	2-9	17-6	1-6	0-11	2-3	1-7	1-2	2-3	2-0	4-1	188.37	1.9472	1096.3	91.78	2	7 X 7	1	97.50	12	11	9	7	8-3	10-0	13-10	5-6	2-9	17-6	1-6	0-11	2-3	1-7	1-2	2-3	2-0	4-1	188.37	[illegible]

GENERAL NOTES: * Splice Included

CONSTRUCTION SPECIFICATIONS: Latest Approved Le Dept. of Hwy. Std. Specs.

DESIGN SPECIFICATIONS: A.A.H.S.O., 1937 as Amended to Dec. 31, 1938.

Line Load: H20-S16-44 (Modified) All Concrete to be Class A.

All Exposed Corners to be Chamfered * Unless Otherwise Noted.

Reinforcing Steel: All Intermediate or Hard Grade, A.S.T.M. A15



Rail Steel A.S.T.M. A16 Conforming to A.S.T.M. A1305.

Dimensions Relating to Reinforcing Steel and to Bar Connectors:


Place 2 Cu. Ft. of Large Size Gravel or Loose Rock behind & Around Each Weep Hole.

For Details of Expansion & Construction Units, See Std. Plan C.M. #3.

When Culvert is Located at a Site Subject to Scour, the Curtain Walls shall be Made Deeper, or Rip-Rap Placed Around Inside Face of Curtain Walls to Prevent Scour.

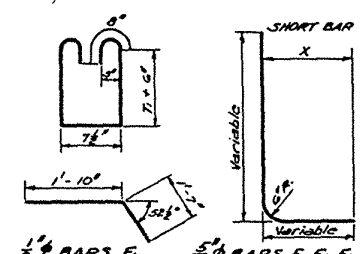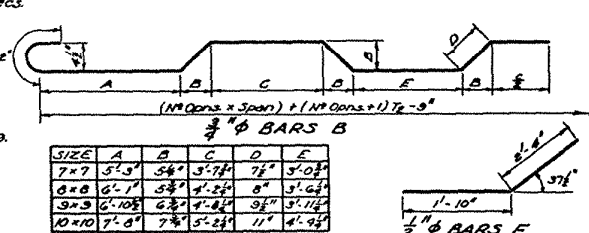

SIZE	BAR	VARIATIONS			SHORTBAR	
		HORIZ.	VERT.	TOTAL	X	BAR
		IN.	IN.	IN.		
7x7	E	2 1/2	2 1/2	2 1/2	11-9 1/2	E
	E 1/2	2 1/2	2 1/2	3 1/2	11-9 1/2	E 1/2
	E 1	2 1/2	2 1/2	4 1/2	11-9 1/2	E 1
8x8	E	2 1/2	2 1/2	2 1/2	11-9 1/2	E
	E 1/2	2 1/2	2 1/2	3 1/2	11-9 1/2	E 1/2
	E 1	2 1/2	2 1/2	4 1/2	11-9 1/2	E 1
9x9	E	2 1/2	2 1/2	2 1/2	11-9 1/2	E
	E 1/2	2 1/2	2 1/2	3 1/2	11-9 1/2	E 1/2
	E 1	2 1/2	2 1/2	4 1/2	11-9 1/2	E 1
10x10	E	2 1/2	2 1/2	2 1/2	11-9 1/2	E
	E 1/2	2 1/2	2 1/2	3 1/2	11-9 1/2	E 1/2
	E 1	2 1/2	2 1/2	4 1/2	11-9 1/2	E 1

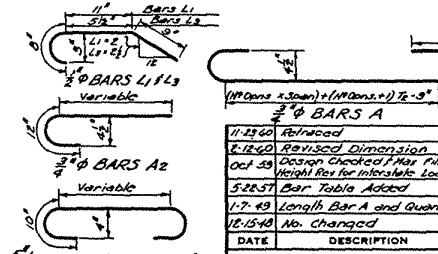

STANDARD PLAN
REINFORCED CONC. BOX CULVERTS
 MULTIPLE OPENINGS
 7'x7' - 8'x8' - 9'x9' - 10'x10'
 4:1 SLOPE 75° CROSSING

DATED Jan. 15, 1949

STATE OF LOUISIANA
 DEPARTMENT OF HIGHWAYS

DESIGNED	DETAILS Russell	TRACED E. Nantz
CHECKED	CHECKED A. Leonard	CHECKED J. A. Smith