
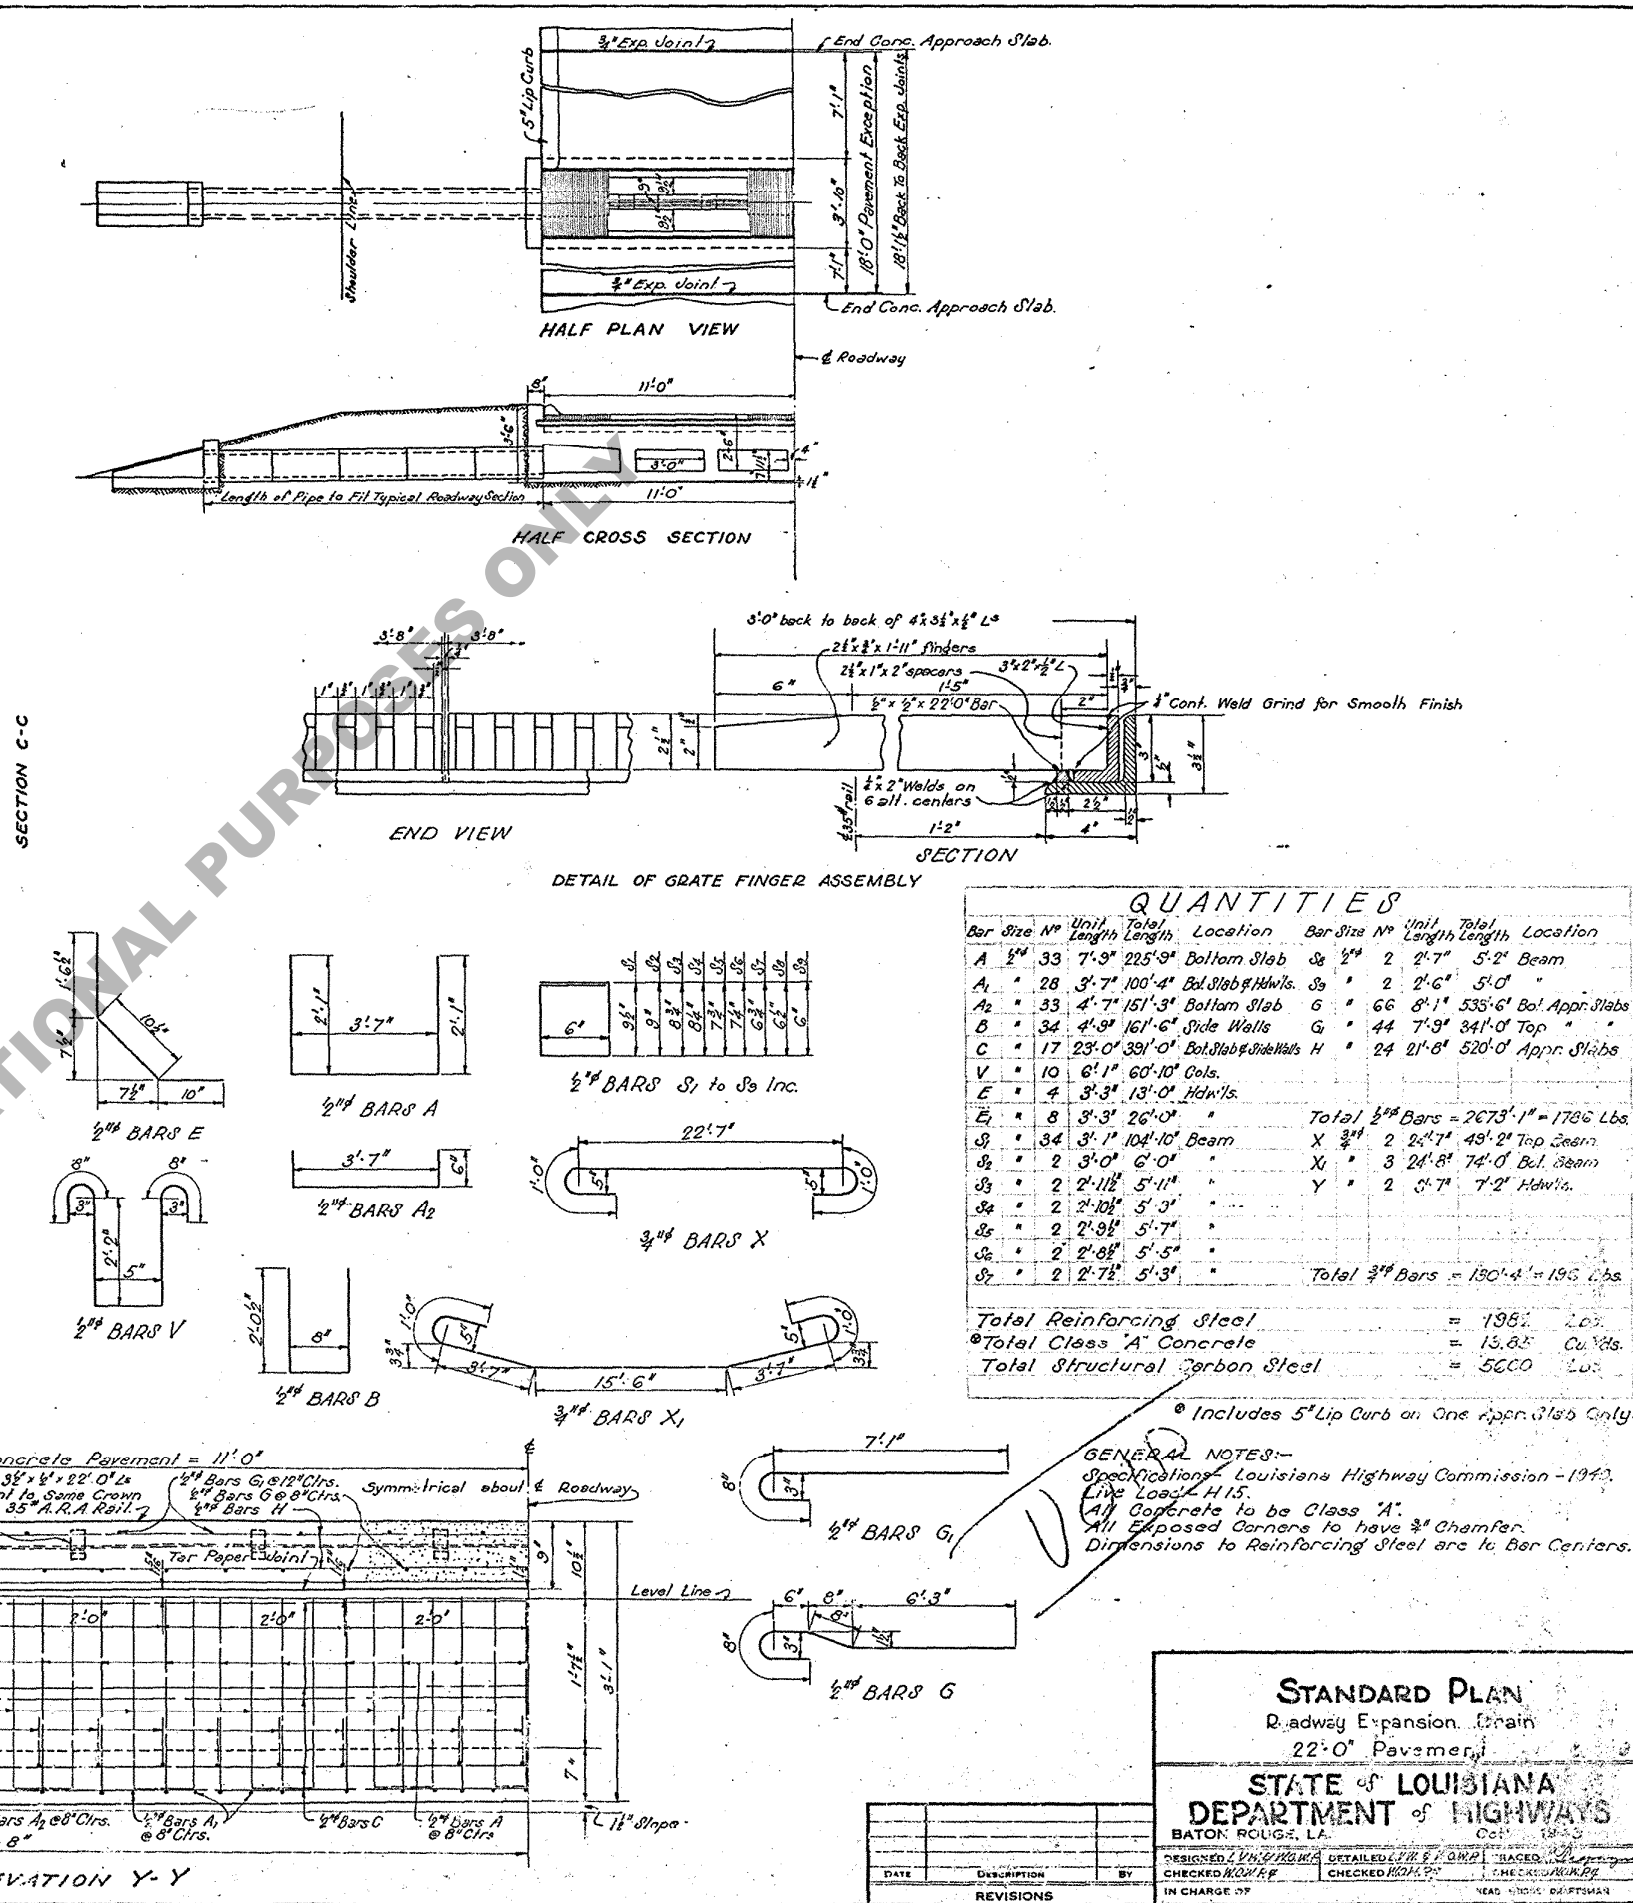


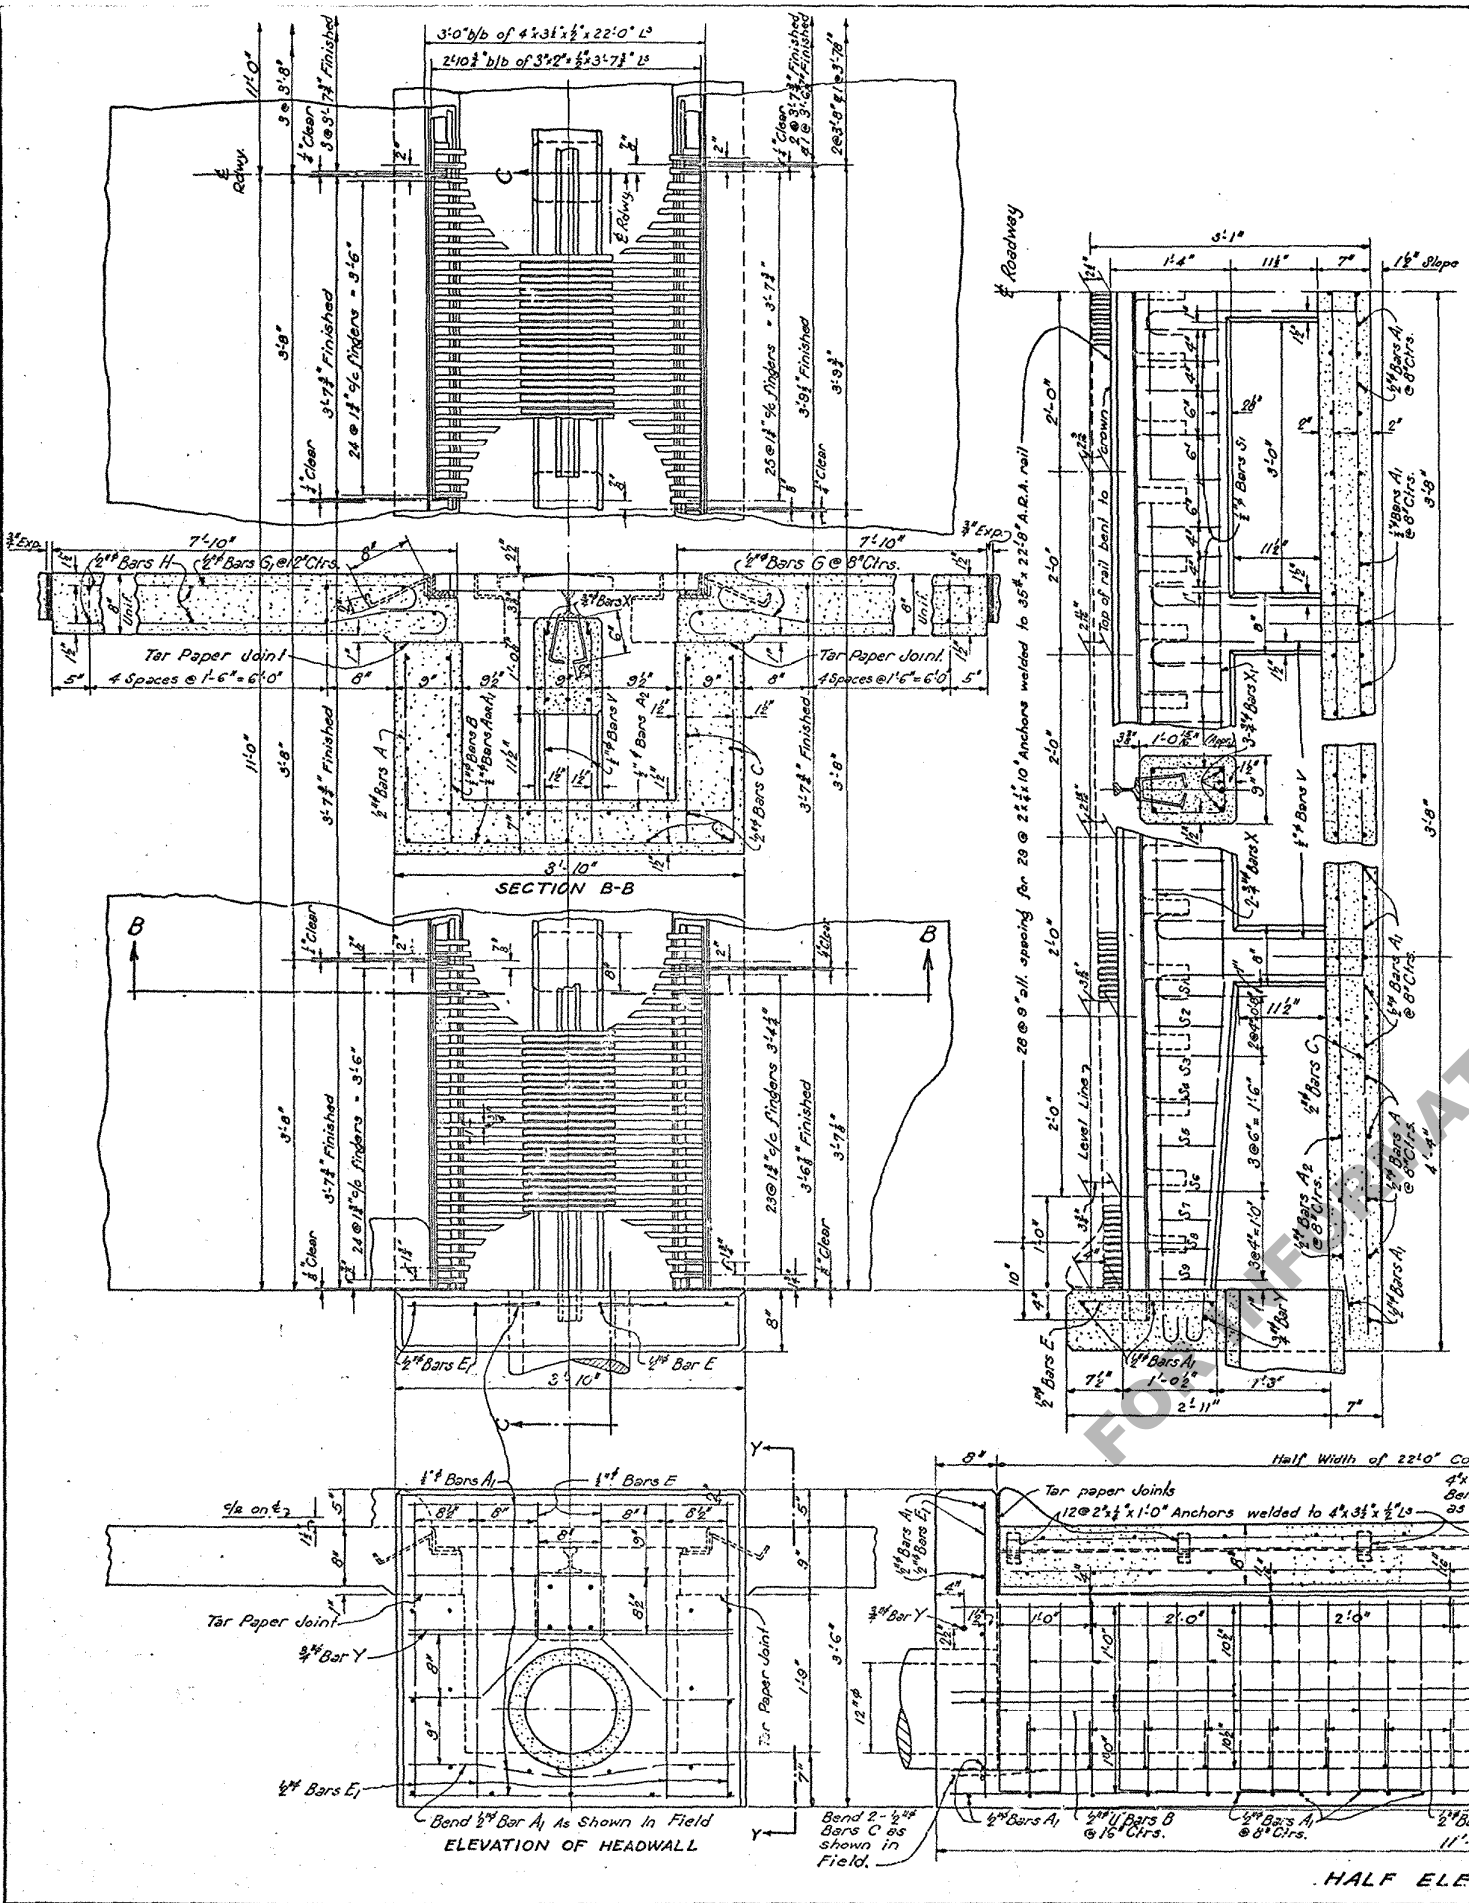

STANDARD PLAN
 Roadway Expansion Drain
 22'-0" Pavement

STATE OF LOUISIANA
DEPARTMENT OF HIGHWAYS
 BATON ROUGE, LA.

DESIGNED BY: [Signature] CHECKED BY: [Signature]
 DATE: [] BY: []
 REVISIONS: []