



09:52
9/21/2020

IP_PWP:dms12298\PM-04.dgn

Note:
→ indicates the direction of travel (not a pavement marker).

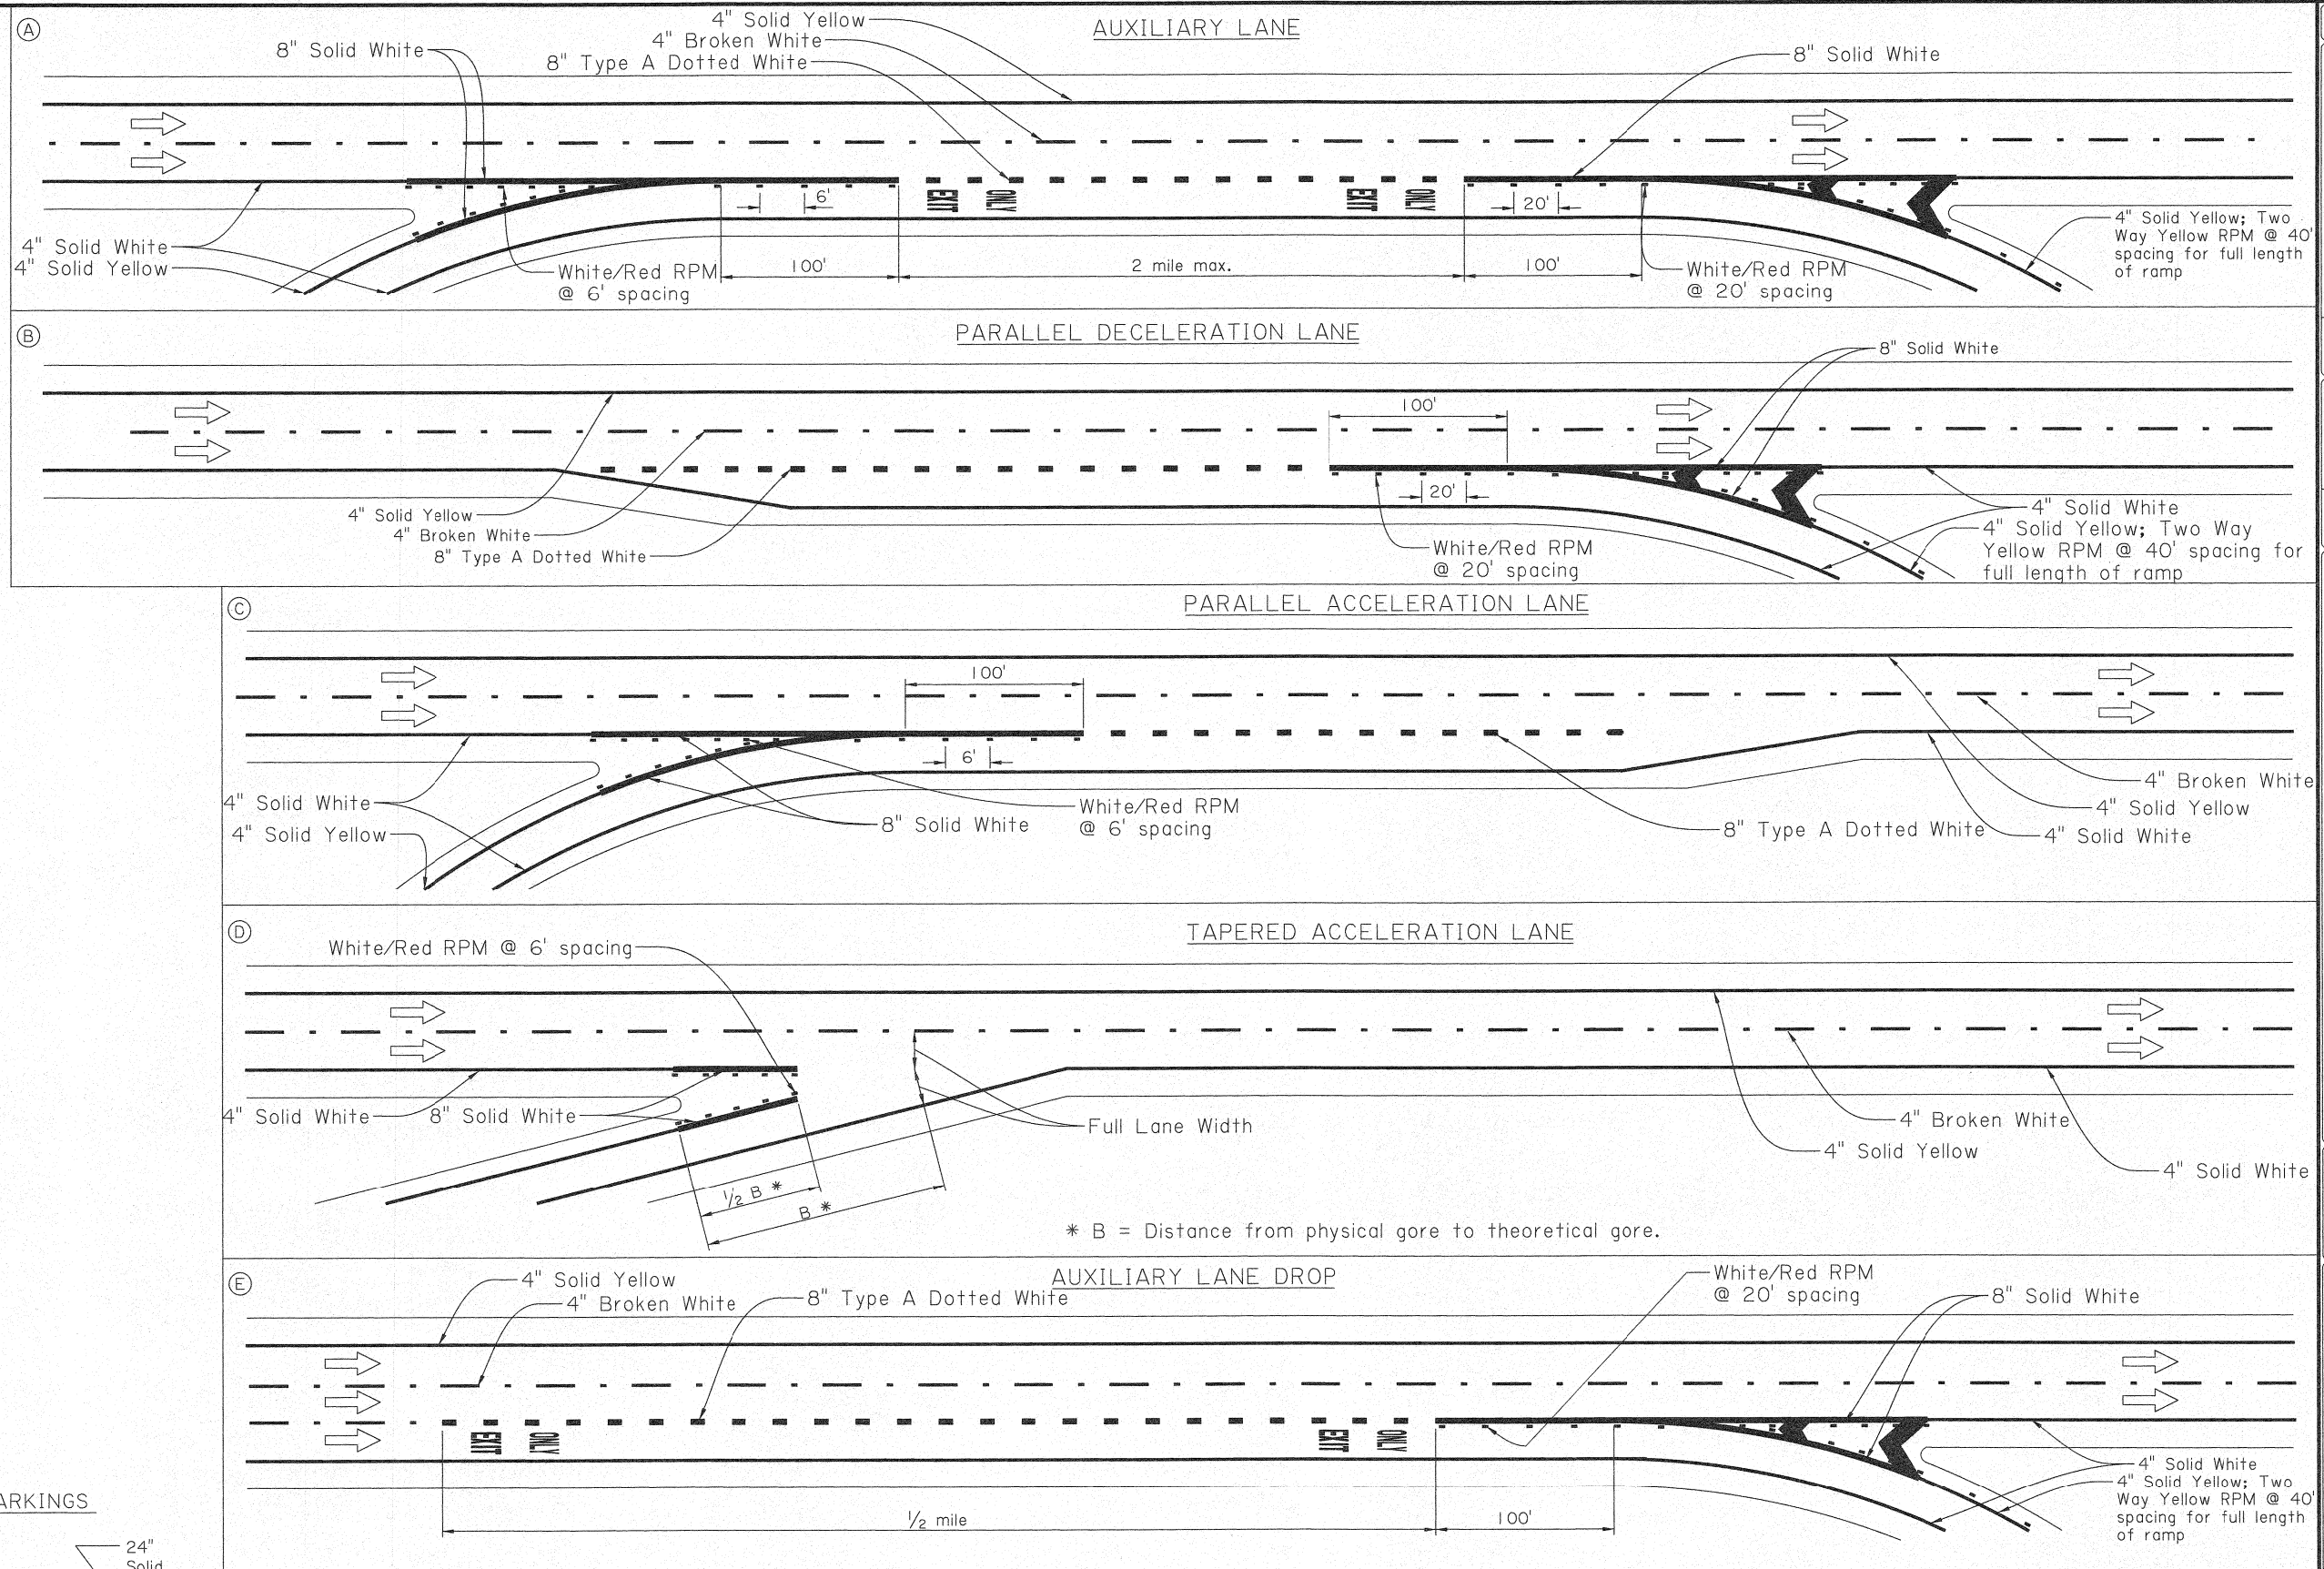

TYPICAL EXIT GORE MARKINGS

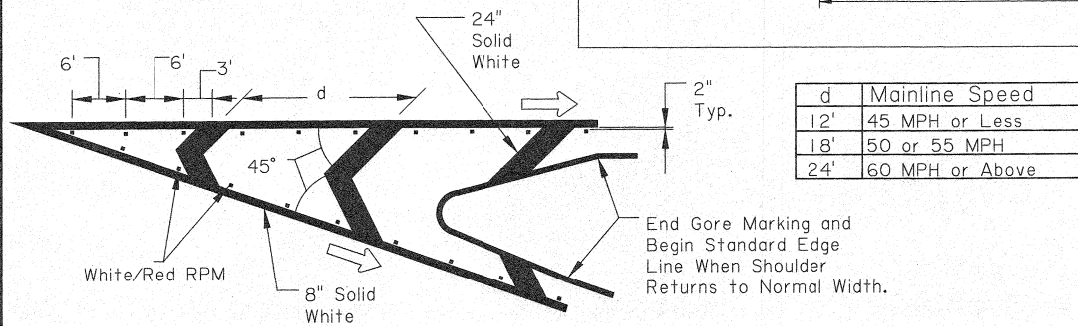

Gary N. LeBlanc
2-27-19

SHEET NUMBER	
DESIGNED	DATE
CHECKED	DATE
DETAILS	DATE
APPROVED BY	DATE
CHIEF ENGINEER	
PM-04	
Auxiliary, Deceleration and Acceleration Lanes and Gore Stripping Layouts	
PAVEMENT MARKING DETAILS	
DOTD	
TRAFFIC ENGINEERING	