



\$\$\$----- SUBMITTAL STAGE -----\$\$\$
\$\$\$this is the pathname including directory path and design file name\$\$\$

Note:
→ indicates the direction of travel (not a pavement marker).

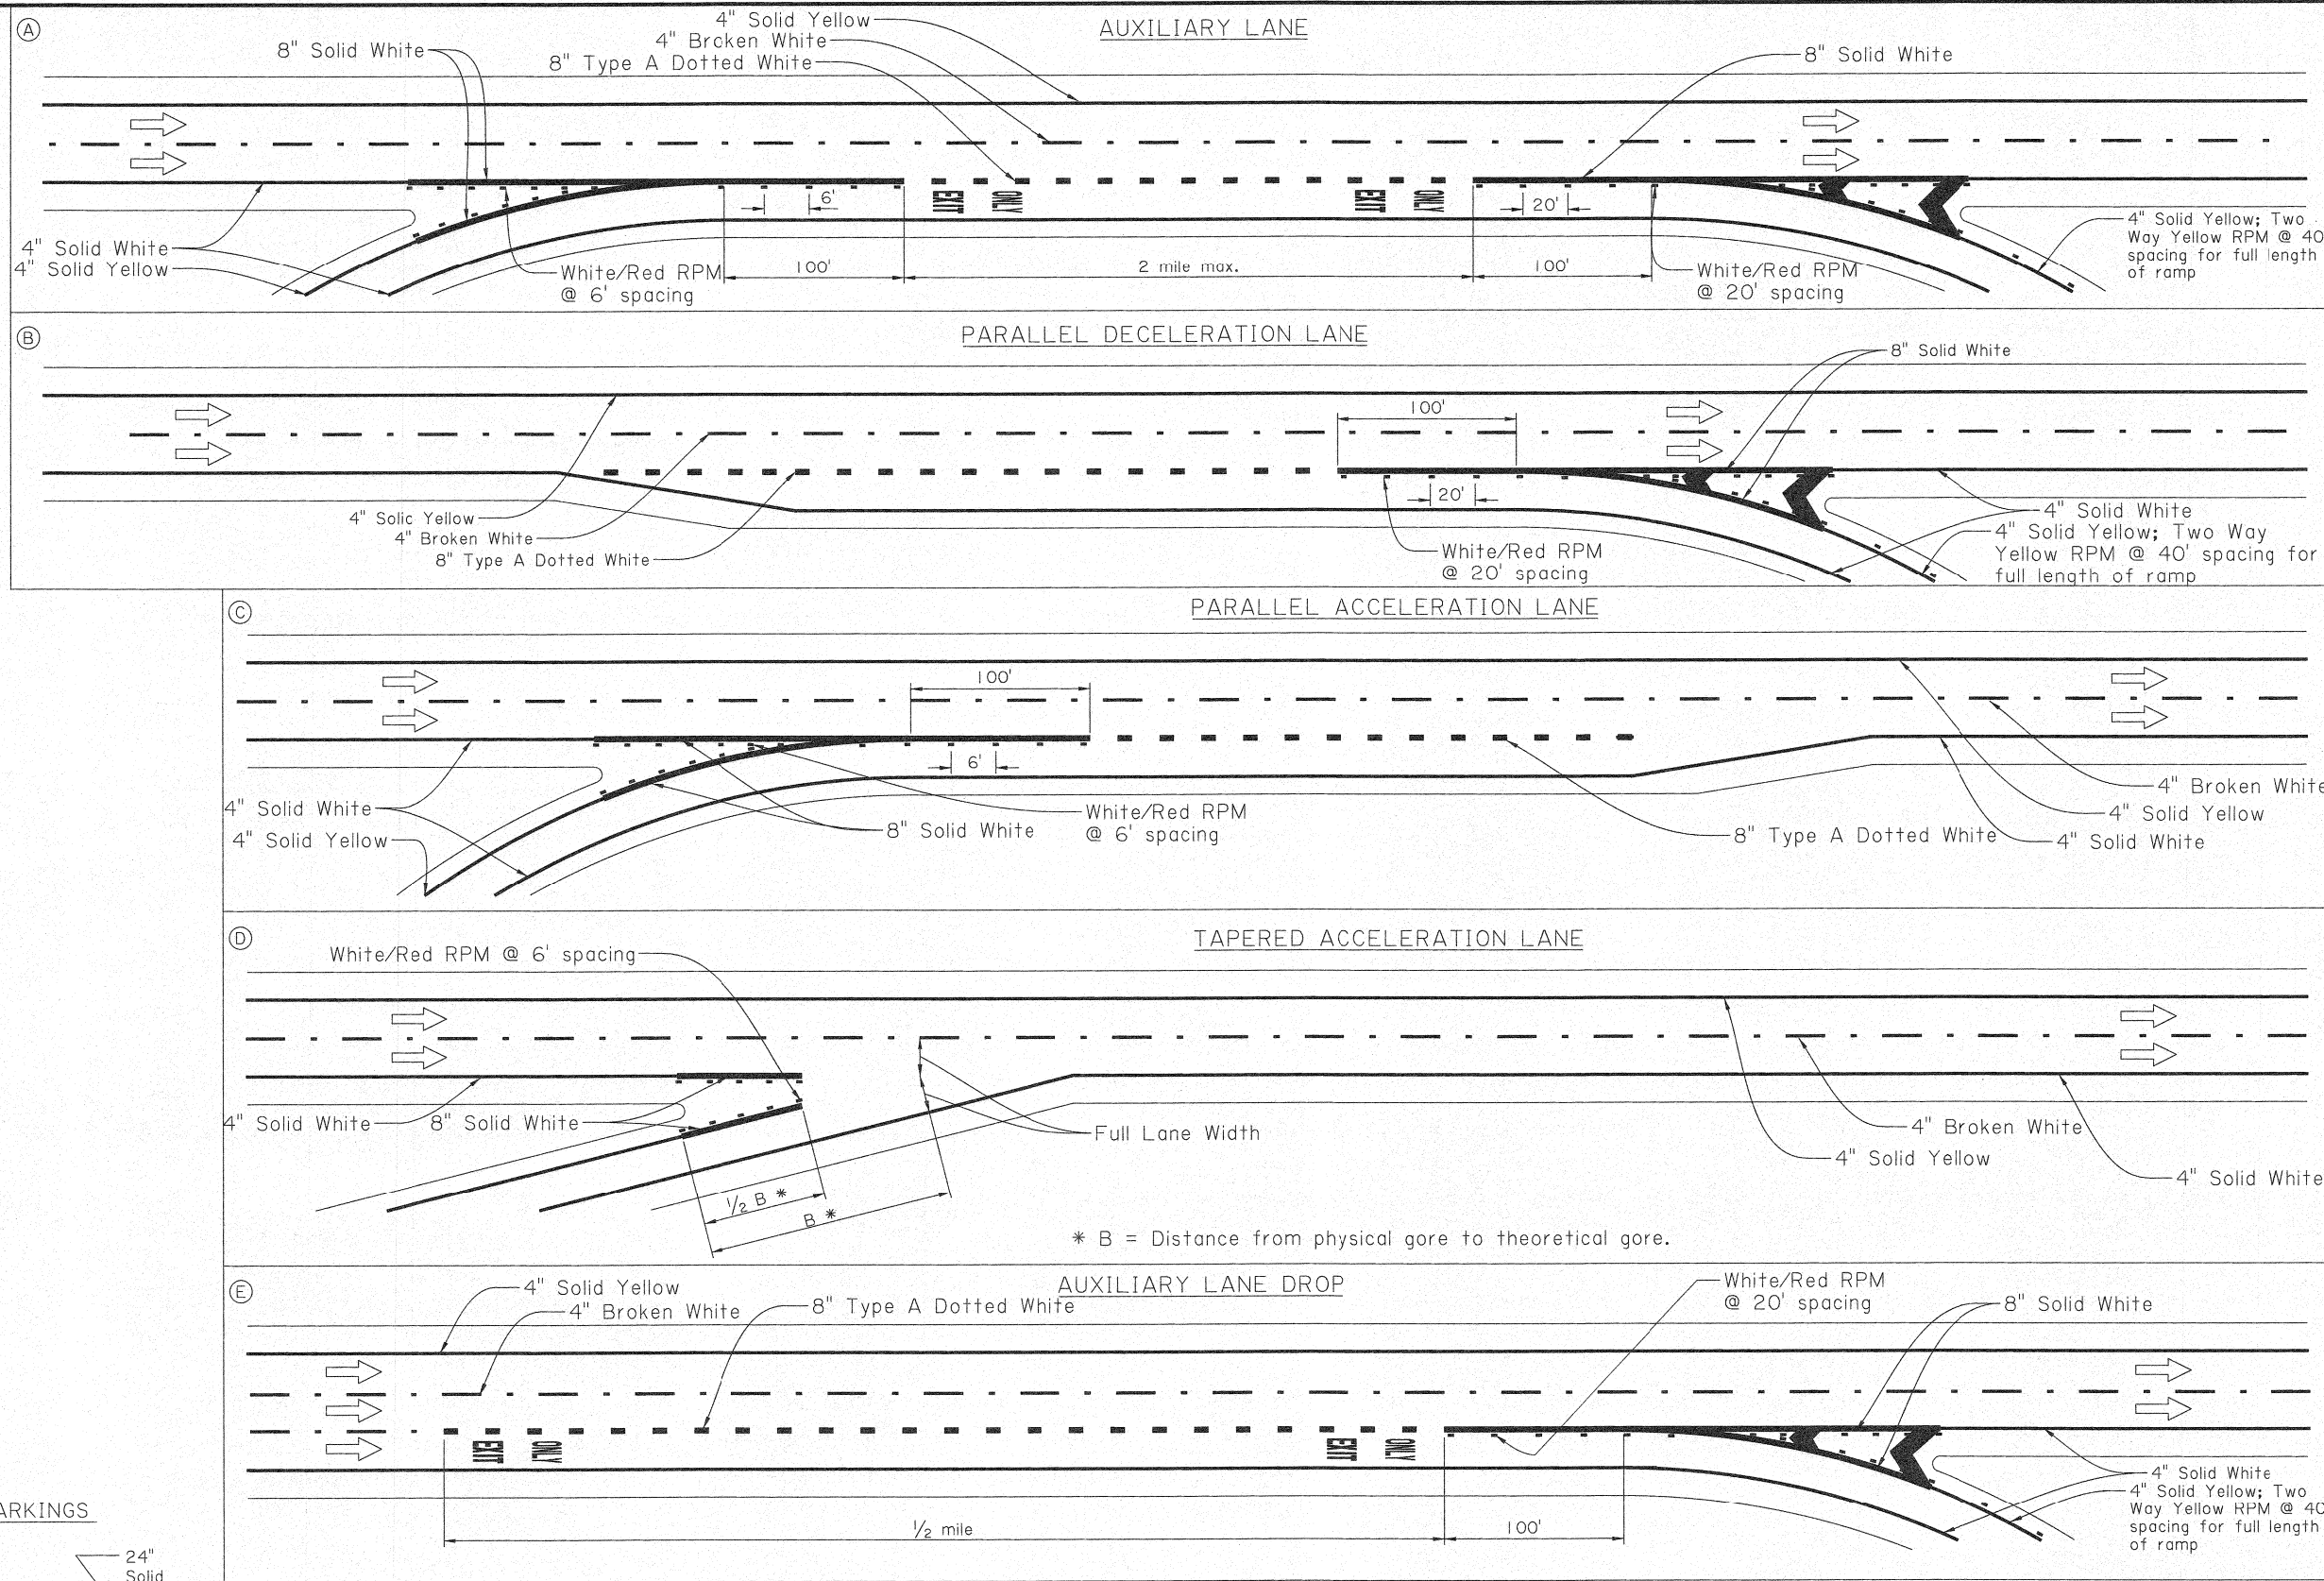

TYPICAL EXIT GORE MARKINGS

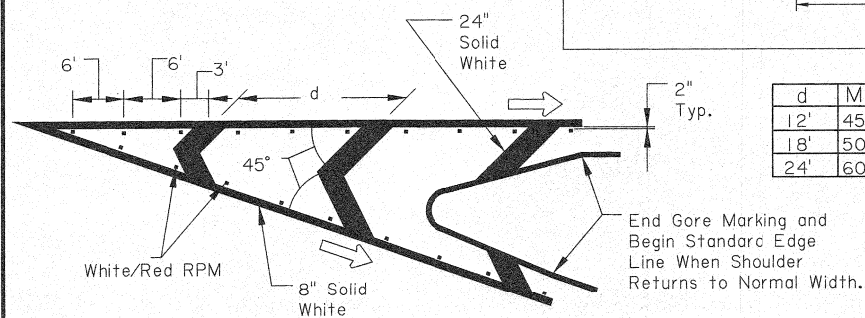

Gary N. LeBlanc
2-27-19

SHEET NUMBER	
DESIGNED G. LEBLANC	PARISH
CHECKED J. COLVIN	CONTROL
DATE	PROJECT
2/28/19	
APPROVED BY CHIEF ENGINEER <i>Michael P. Harty</i>	STATE SECTION DATE SHEET
PM-04 Auxiliary, Deceleration and Acceleration Lanes and Gore Stripping Layouts PAVEMENT MARKING DETAILS	
DOTD TRAFFIC ENGINEERING	