

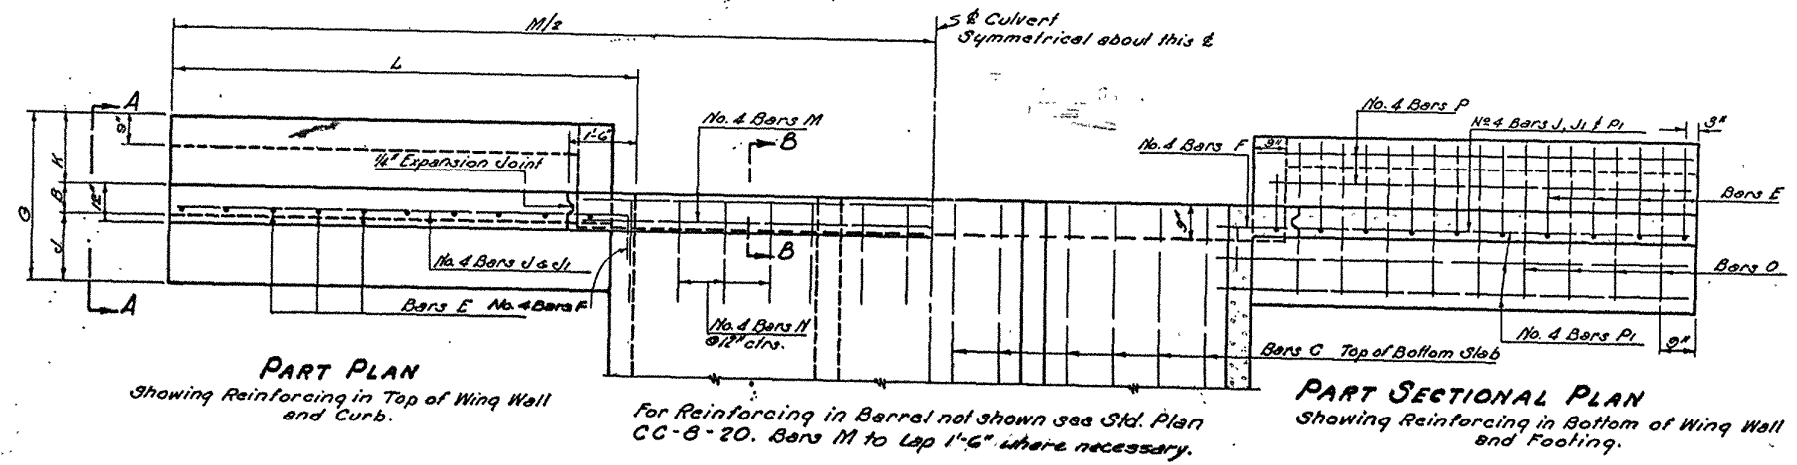


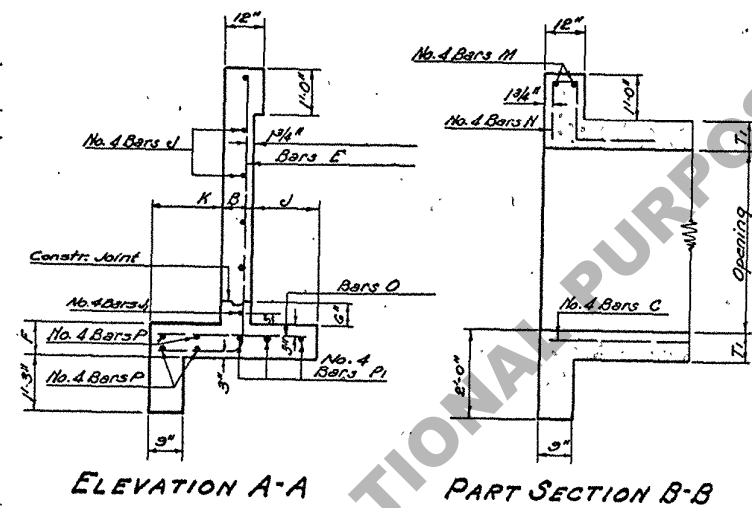


GENERAL NOTES

Specifications: Latest approved La. Hwy. Dept. Std. Specifications.
Design Specifications: For Slabs and Culvert Walls, see Std. Plan CC-8-20. For Wing Walls and Footings, A.A.S.H.O. 1949 as amended to Dec. 1950. Reinforcement shall be Intermediate or Hard Grade A.S.T.M. A-15 or Rail Steel, A.S.T.M. A-16.
Concrete to be Class "A"
All exposed corners to be chamfered 3/4".
For details relative to Weep-Holes, Scouring, Bending Diagrams for Bars A & B and any other information not shown, see Std. Plan CC-8-20.
No. 4 Bars to be spliced 1'-6" where necessary.

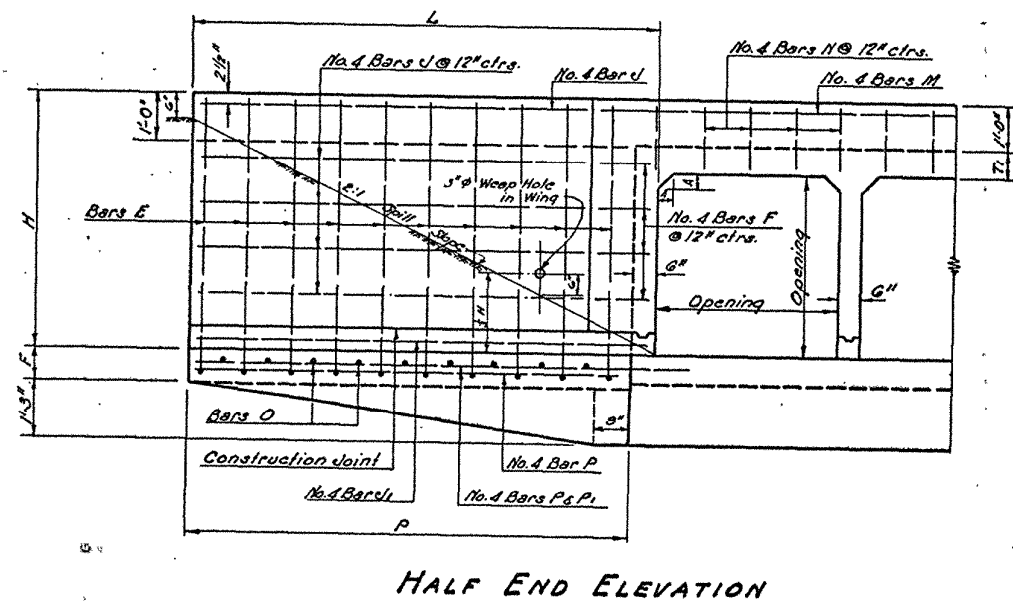

DIMENSIONS															QUANTITIES				OPENINGS	
OPENINGS		X	BARREL		WINGS & CURB										PER LIN. FT. OF BARREL		FOR 33'-0" CULVERT		OPENINGS	
SIZE	No.	AREA (MAX.)	T1	A	B	K	J	G	L	H	F	M	P	STEEL	CONCRETE	STEEL	CONCRETE	No.	SIZE	
FEET		Sq. Ft.	Feet	In.	In.	In.	ft. In.	ft. In.	ft. In.	ft. In.	ft. In.	ft. In.	ft. In.	Lbs.	Cu. Yds.	Lbs.	Cu. Yds.		FEET	
3x3	2	18	30	6 1/2	3	8	1-0	0-8	2-4	8-1	4-6 1/2	0-9	22-8	7-7	67.05	0.4722	3571	29.34	2	3x3
	3	27	30	6 1/2	3	8	1-0	0-8	2-4	8-1	4-6 1/2	0-9	26-2	7-7	100.03	0.6706	5123	39.01	3	
	4	36	30	6 1/2	3	8	1-0	0-8	2-4	8-1	4-6 1/2	0-9	29-8	7-7	133.01	0.8689	6681	48.67	4	
	5	45	30	6 1/2	3	8	1-0	0-8	2-4	8-1	4-6 1/2	0-9	33-2	7-7	165.99	1.0672	8232	58.34	5	
	6	54	30	6 1/2	3	8	1-0	0-8	2-4	8-1	4-6 1/2	0-9	36-8	7-7	198.97	1.2655	9790	68.00	6	
4x4	2	32	30	7 1/2	4	8	1-3	9	2-8	10-3	5-7 1/2	0-9	29-0	9-9	91.70	0.6703	4919	42.00	2	4x4
	3	48	30	7 1/2	4	8	1-3	9	2-8	10-3	5-7 1/2	0-9	33-6	9-9	135.45	0.9568	6966	55.86	3	
	4	64	30	7 1/2	4	8	1-3	9	2-8	10-3	5-7 1/2	0-9	38-0	9-9	179.20	1.2433	9019	69.72	4	
	5	80	30	7 1/2	4	8	1-3	9	2-8	10-3	5-7 1/2	0-9	42-6	9-9	222.95	1.5298	11065	83.58	5	
	6	96	30	7 1/2	4	8	1-3	9	2-8	10-3	5-7 1/2	0-9	47-0	9-9	266.70	1.8164	13119	97.44	6	
5x5	2	50	26	8	5	8	1-5	1-2	3-3	12-4	6-8	0-9	35-2	11-10	122.46	0.8586	6557	54.92	2	5x5
	3	75	26	8	5	8	1-5	1-2	3-3	12-4	6-8	0-9	40-8	11-10	180.13	1.2292	9253	72.78	3	
	4	100	26	8	5	8	1-5	1-2	3-3	12-4	6-8	0-9	46-2	11-10	237.80	1.5989	11943	90.64	4	
	5	125	26	8	5	8	1-5	1-2	3-3	12-4	6-8	0-9	51-8	11-10	295.44	1.9705	14639	108.51	5	
	6	150	26	8	5	8	1-5	1-2	3-3	12-4	6-8	0-9	57-2	11-10	353.14	2.3411	17329	126.37	6	
6x6	2	78	20	8 1/2	6	8	1-7	1-5	3-8	14-5	7-8 1/2	0-9	41-4	13-11	154.04	1.0602	6357	68.95	2	6x6
	3	108	20	8 1/2	6	8	1-7	1-5	3-8	14-5	7-8 1/2	0-9	47-10	13-11	226.55	1.5216	11734	91.10	3	
	4	144	20	8 1/2	6	8	1-7	1-5	3-8	14-5	7-8 1/2	0-9	54-4	13-11	299.04	1.9830	15116	113.27	4	
	5	180	20	8 1/2	6	8	1-7	1-5	3-8	14-5	7-8 1/2	0-9	60-10	13-11	371.53	2.4444	18492	135.45	5	
	6	216	20	8 1/2	6	8	1-7	1-5	3-8	14-5	7-8 1/2	0-9	67-4	13-11	444.02	2.9058	21879	157.62	6	

BILL OF REINFORCING STEEL FOR 44'-0" CULVERT	
OPENINGS		BARREL REINFORCEMENT																				WINGS AND CURBS REINFORCEMENT																									OPENINGS	
Size	No.	BARS A				BARS A1				BARS B				No. 4 BARS C						BARS D				BARS E							No. 4 BARS F			No. 4 BARS J			No. 4 BARS K			No. 4 BARS M			No. 4 BARS N			BARS O				No. 4 BARS P		No. 4 BARS Q				No.	Size	
		Size	Length	Spac.		Size	Length	Spac.		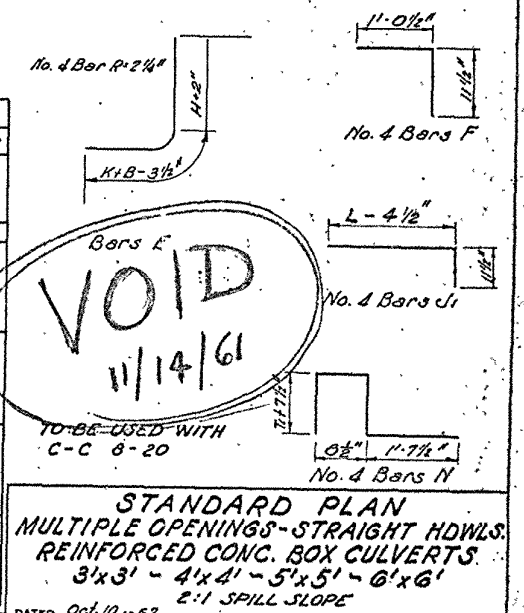

* Includes 1'-6" Lap-Splice

Splice		Rev. 50		Rev. 51		Rev. 52		--------	--	---------	--	---------	--	----------	--	----------	--