
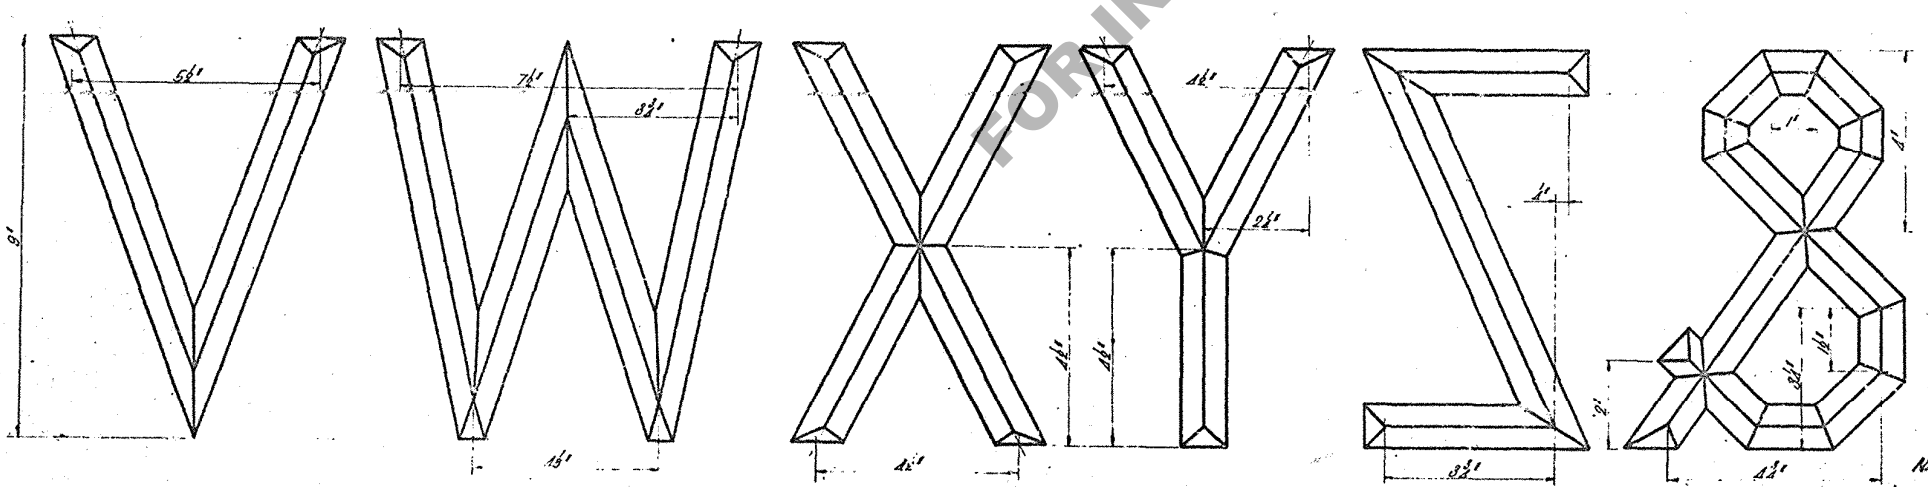
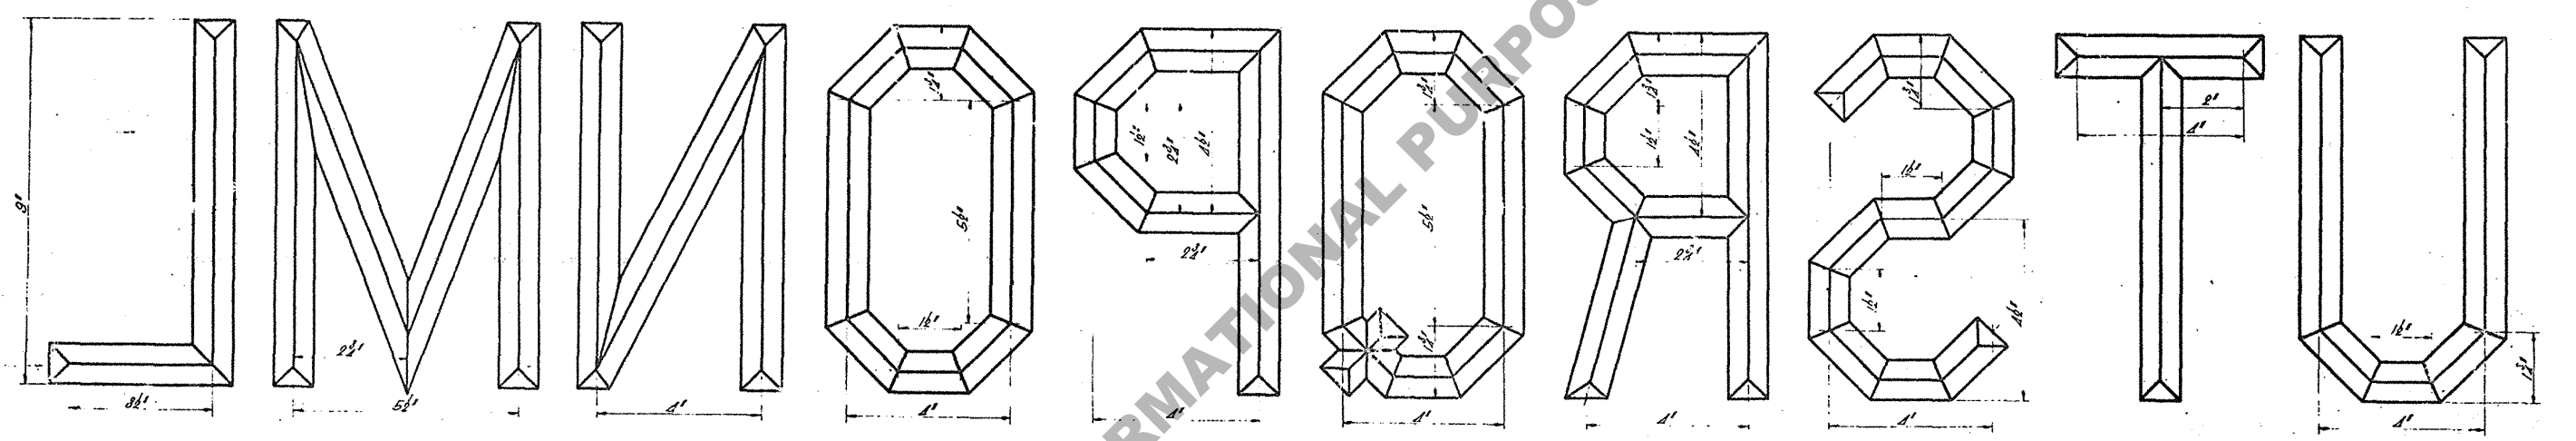


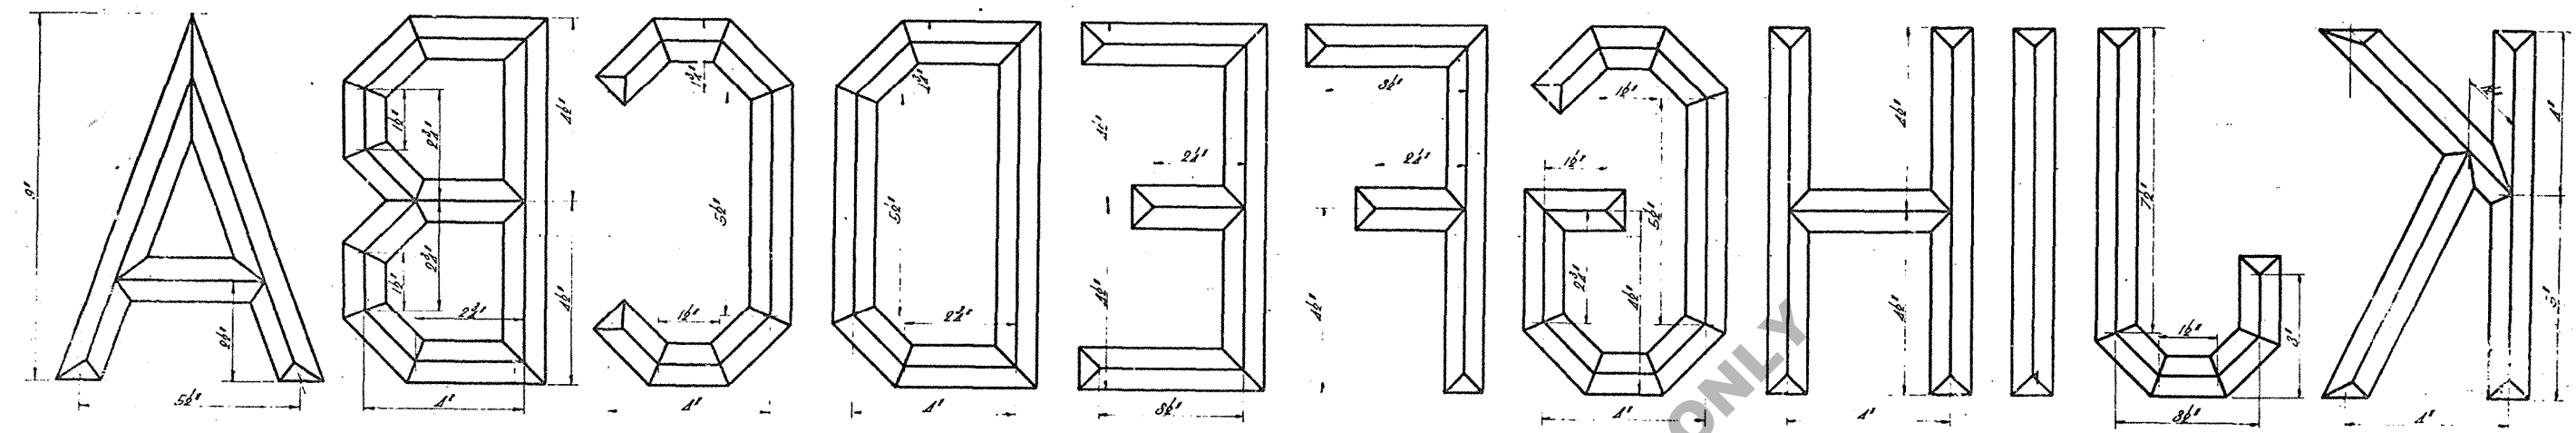

FULL SIZE CROSS SECTION
OF 1/2" CHAMFER STRIPS TO BE USED
IN CONSTRUCTING ALL LARGE LETTERS

FULL SIZE CROSS SECTION
OF 1/4" CHAMFER STRIPS TO BE USED
IN CONSTRUCTING ALL SMALL LETTERS

NOTE:
DETAILS ARE HALF SCALE FOR
LARGE LETTERS AND FULL SIZE
FOR SMALL LETTERS.
DIMENSIONS SHOWN ARE FOR LARGE
LETTERS. USE HALF DIMENSIONS
SHOWN FOR SMALL LETTERS.
NO DIRECT PAYMENT WILL BE
MADE FOR LETTERS. THE COST
OF SAME SHALL BE INCLUDED
IN UNIT BID PRICES FOR
PAVEMENT.

U.S. ARMY AIR
(OR CIVIL SYSTEM)
ROUTE ROUTE NO.
(ONLY WHEN OFF PA SYSTEM)

NAME OF
WATERWAY

CONSTRUCTION DATE ON
30" x 30" SIDE OF PANEL

LEFT PANEL
RIGHT PANEL

TYPE AND LOCATION OF MESSAGE

**STANDARD PLAN
ALPHABET
FOR CONCRETE STRUCTURES**

LOUISIANA HIGHWAY COMMISSION
BATON ROUGE, LA.

DESIGNED BY: [Signature]
CHECKED BY: [Signature]
IN CHARGE OF: [Signature]

DATE: [Blank]
LOCATION OF MESSAGE: [Blank]
REVISIONS: [Blank]

NAME PLATE FOR BRIDGE END FLARE