




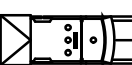



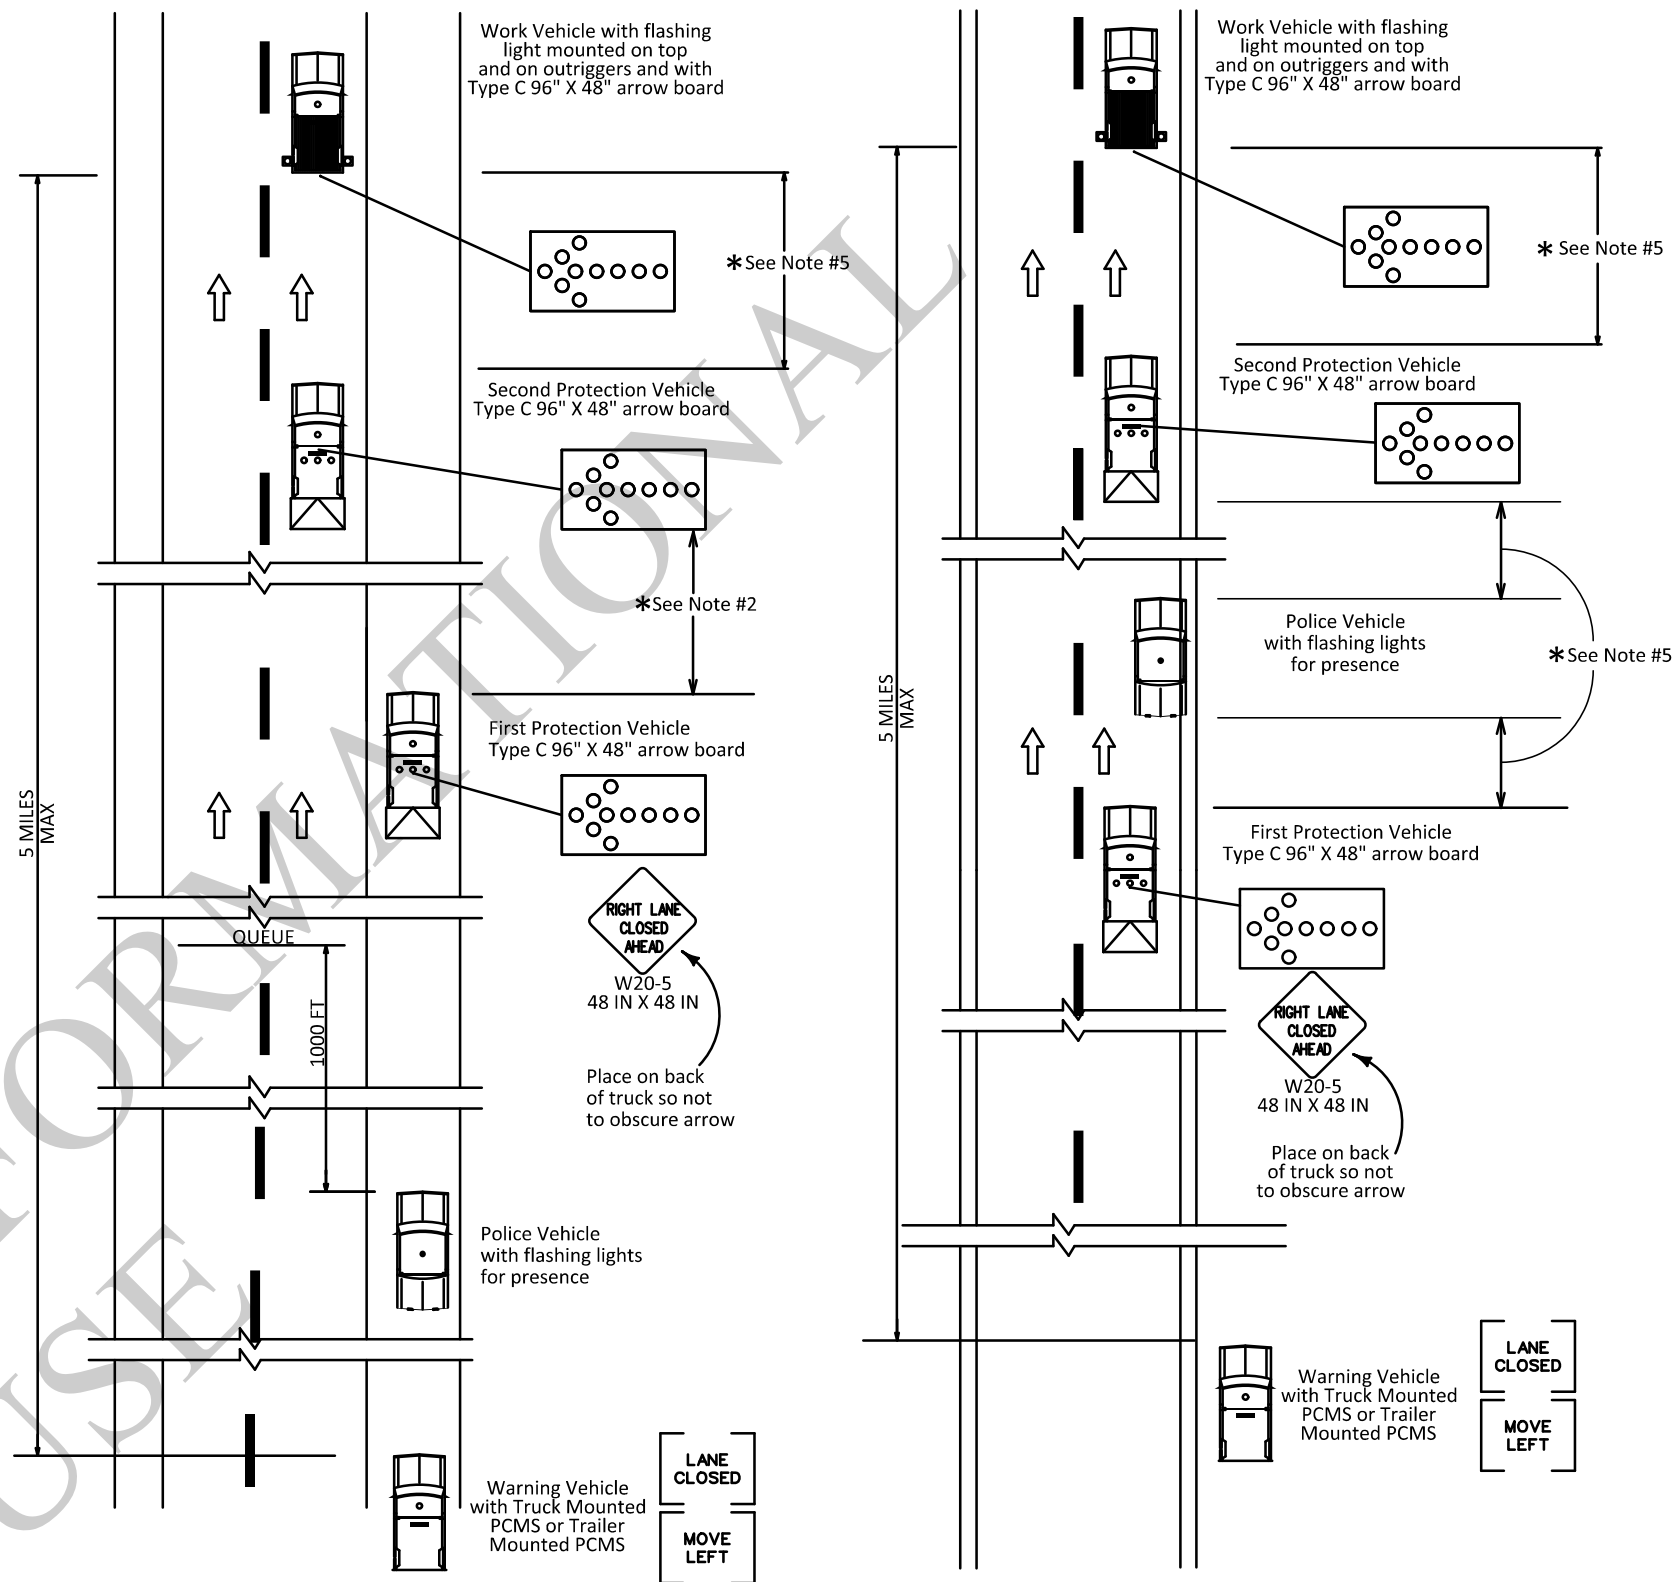
LEGEND

-  Flashing Arrow Board (Type 'C')
-  Work Area
-  Direction of Travel
-  Work Vehicle
-  Police Vehicle with Flashing Lights
-  Truck with Green/Amber Light and TMA
-  Warning Vehicle with PCMS




Notes

This sheet shall be used with the Temporary Traffic Control General Notes Sheets TTC-00(A), TTC-00(B), TTC-00(C), and other Temporary Traffic Control Sheets as appropriate.

- 1) This layout represents the minimum traffic controls required for moving operations, such as striping, street sweeping, etc., on interstates and multi-lane roadways. This layout shall not be used for placing signs or pavement legends along the roadway.
- 2) Distances between vehicles shall vary and should be adjusted due to drying time and sign obstructions such as overpasses and hills.
- 3) Striping operation is shown for the right lane. Left lane operation is the same, but opposite. If the roadway is greater than 2 lanes, a traffic control plan will be designed.
- 4) If a queue greater than 30 minutes (about 2 miles) exists, the contractor shall cease operations and pull over to the shoulder until the queue dissipates.
- 5) The protection vehicles shall be equipped with a flashing green/amber light and a truck mounted attenuator. This vehicle shall move with work operations not to exceed the roll-ahead distance required by the manufacturer plus 100 feet.
- 6.) All construction vehicles with flashing lights shall use green/amber colors.

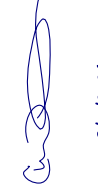

ALL TTC STANDARDS SHOW MINIMUM CONSTRUCTION SIGNING.
 ALL SITUATIONS SHALL BE REVIEWED AND/OR DESIGNED BY THE ENGINEER.
 CONTRACTORS ARE RESPONSIBLE FOR COMPLYING WITH ALL TTC STANDARDS.

SHEET NUMBER		PARISH		STATE PROJECT	
DESIGN	G. Dunn	CHECK	B. Boucher	CONTROL SECTION	
DETAIL	G. Dunn	CHECK	B. Boucher	REVIEW	
SERIES #		APPROVED BY CHIEF ENGINEER			DATE: 3/11/2026
REVISION OR CHANGE ORDER DESCRIPTION					
NO. DATE					
					
TEMPORARY TRAFFIC CONTROL MOVING OPERATIONS FOR INTERSTATE AND MULTI-LANE ROADWAYS					
TTC-17					
 LOUISIANA DEPARTMENT OF TRANSPORTATION & DEVELOPMENT					
STANDARD PLAN					