
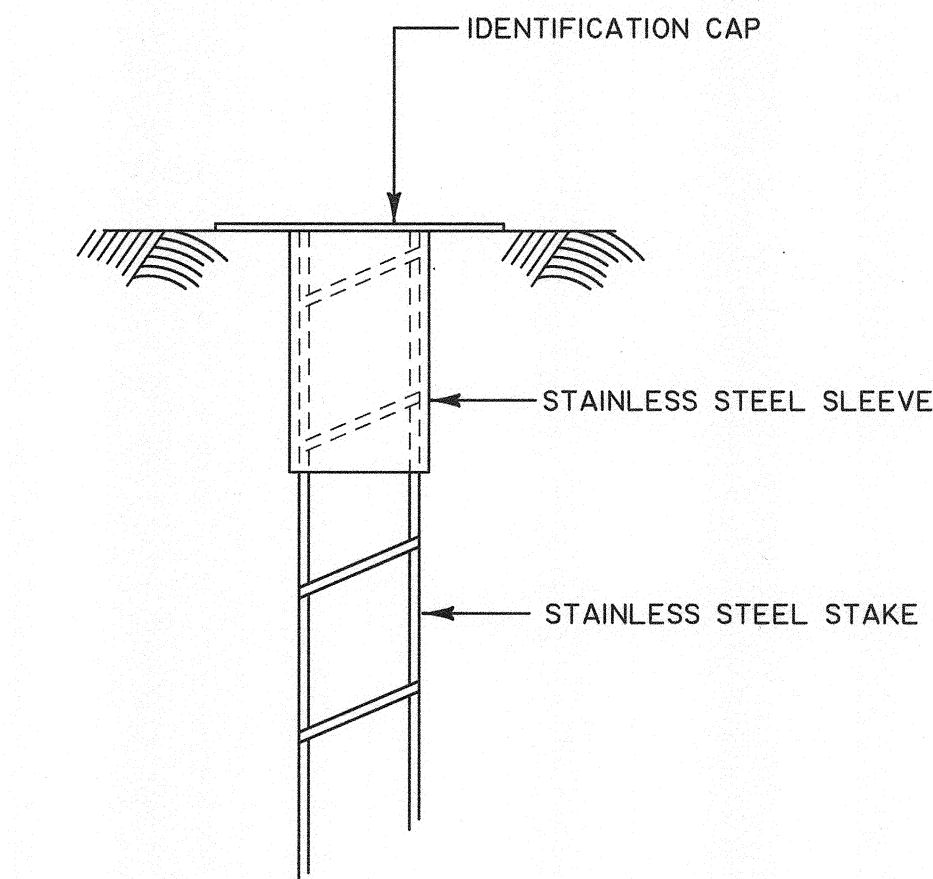
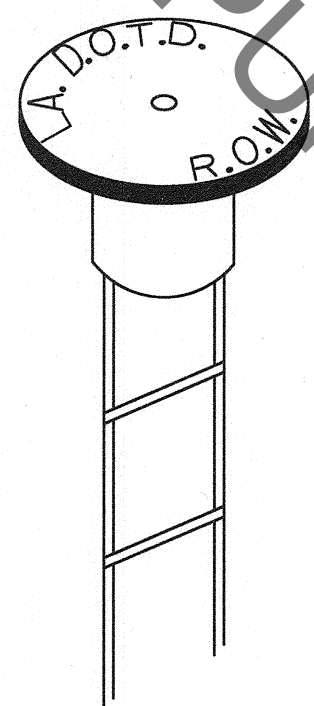
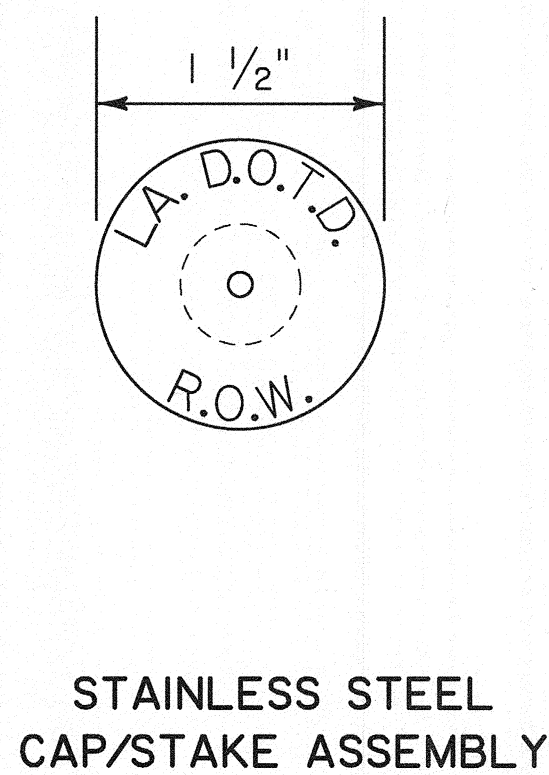


STANDARD RIGHT OF WAY MONUMENT PLAN
MONUMENTS TO BE PLACED AT RIGHT OF WAY INTERSECTIONS

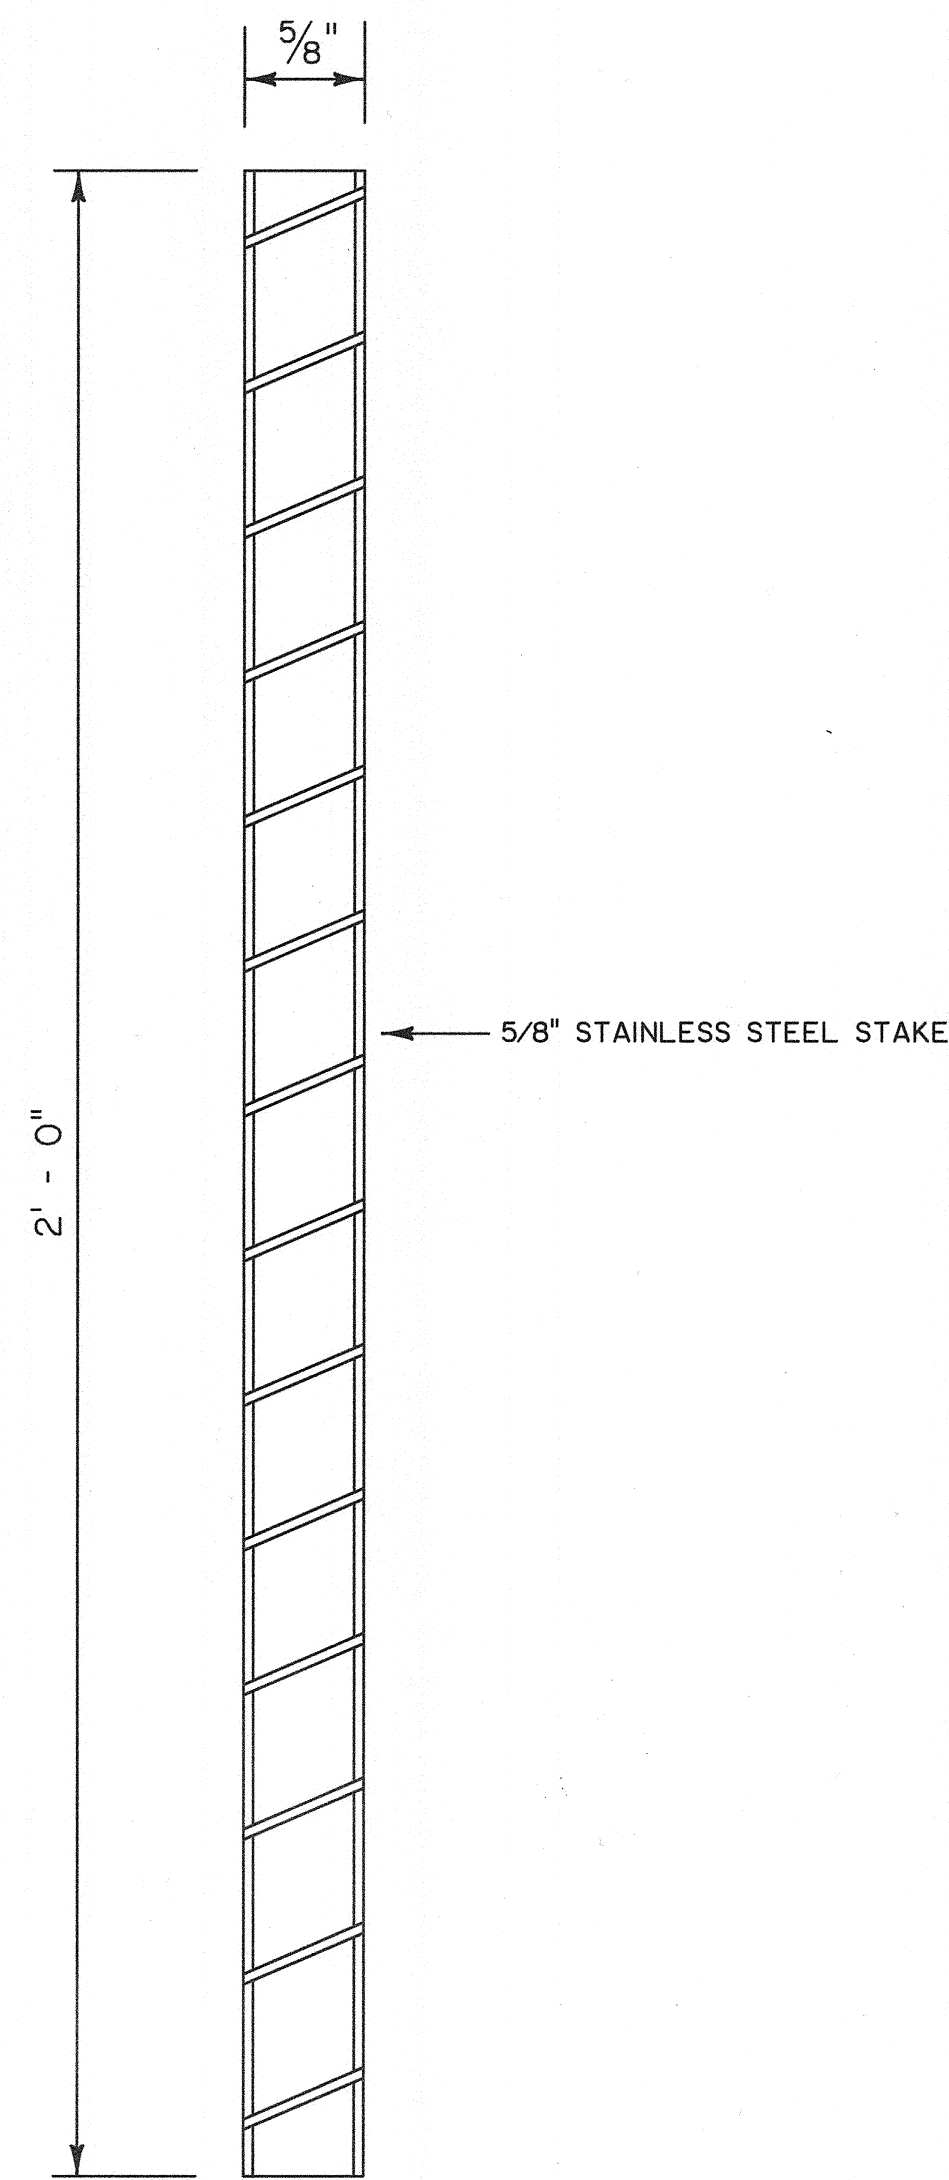

SET BOTTOM OF IDENTIFICATION CAP FLUSH
WITH THE EXISTING GROUND

NOTES:

MONUMENTS ARE TO BE PLACED AT EVERY POINT WHERE BREAKS IN THE RIGHT OF WAY OCCUR: AT P.C.'S AND P.T.'S OF CURVES AND AT TOPS OF HILLS AND AT SUCH OTHER INTERMEDIATE POINTS AS ARE NECESSARY TO PROPERLY INDICATE THE RIGHT OF WAY. MONUMENTS SHOULD NOT BE MORE THAN ONE THOUSAND FEET (1000') APART ON CURVES, NOR MORE THAN FIFTEEN HUNDRED FEET (1500') APART ON TANGENTS.

MONUMENTS ARE INDICATED ON PLANS BY THE FOLLOWING SYMBOL.

MONUMENTS SHALL BE A 1-1/2" STAINLESS STEEL CAP FASTENED TO A 5/8" (#5) STAINLESS STEEL REBAR BY A STAINLESS STEEL SLEEVE AS INDICATED BELOW.

RIGHT OF WAY MONUMENTS SHALL BE SET BY, OR UNDER THE RESPONSIBLE CHARGE OF A LOUISIANA REGISTERED PROFESSIONAL LAND SURVEYOR IN CONFORMANCE WITH CHAPTER 29, TITLE 46 PART LXI, OF THE RULES OF THE LOUISIANA PROFESSIONAL ENGINEERING AND LAND SURVEYING BOARD.

SHEET NUMBER		PARISH		CONTROL SECTION		STATE PROJECT	
DESIGN	CHECK	DETAIL	CHECK	REVIEW	SERIES #		
APPROVED BY CHIEF ENGINEER:		DATE: 2/1/2021		RIGHT OF WAY MONUMENTS			
STANDARD PLAN		RM-01		DOTD LOUISIANA DEPARTMENT OF TRANSPORTATION & DEVELOPMENT			
LOCATION AND SURVEY							