
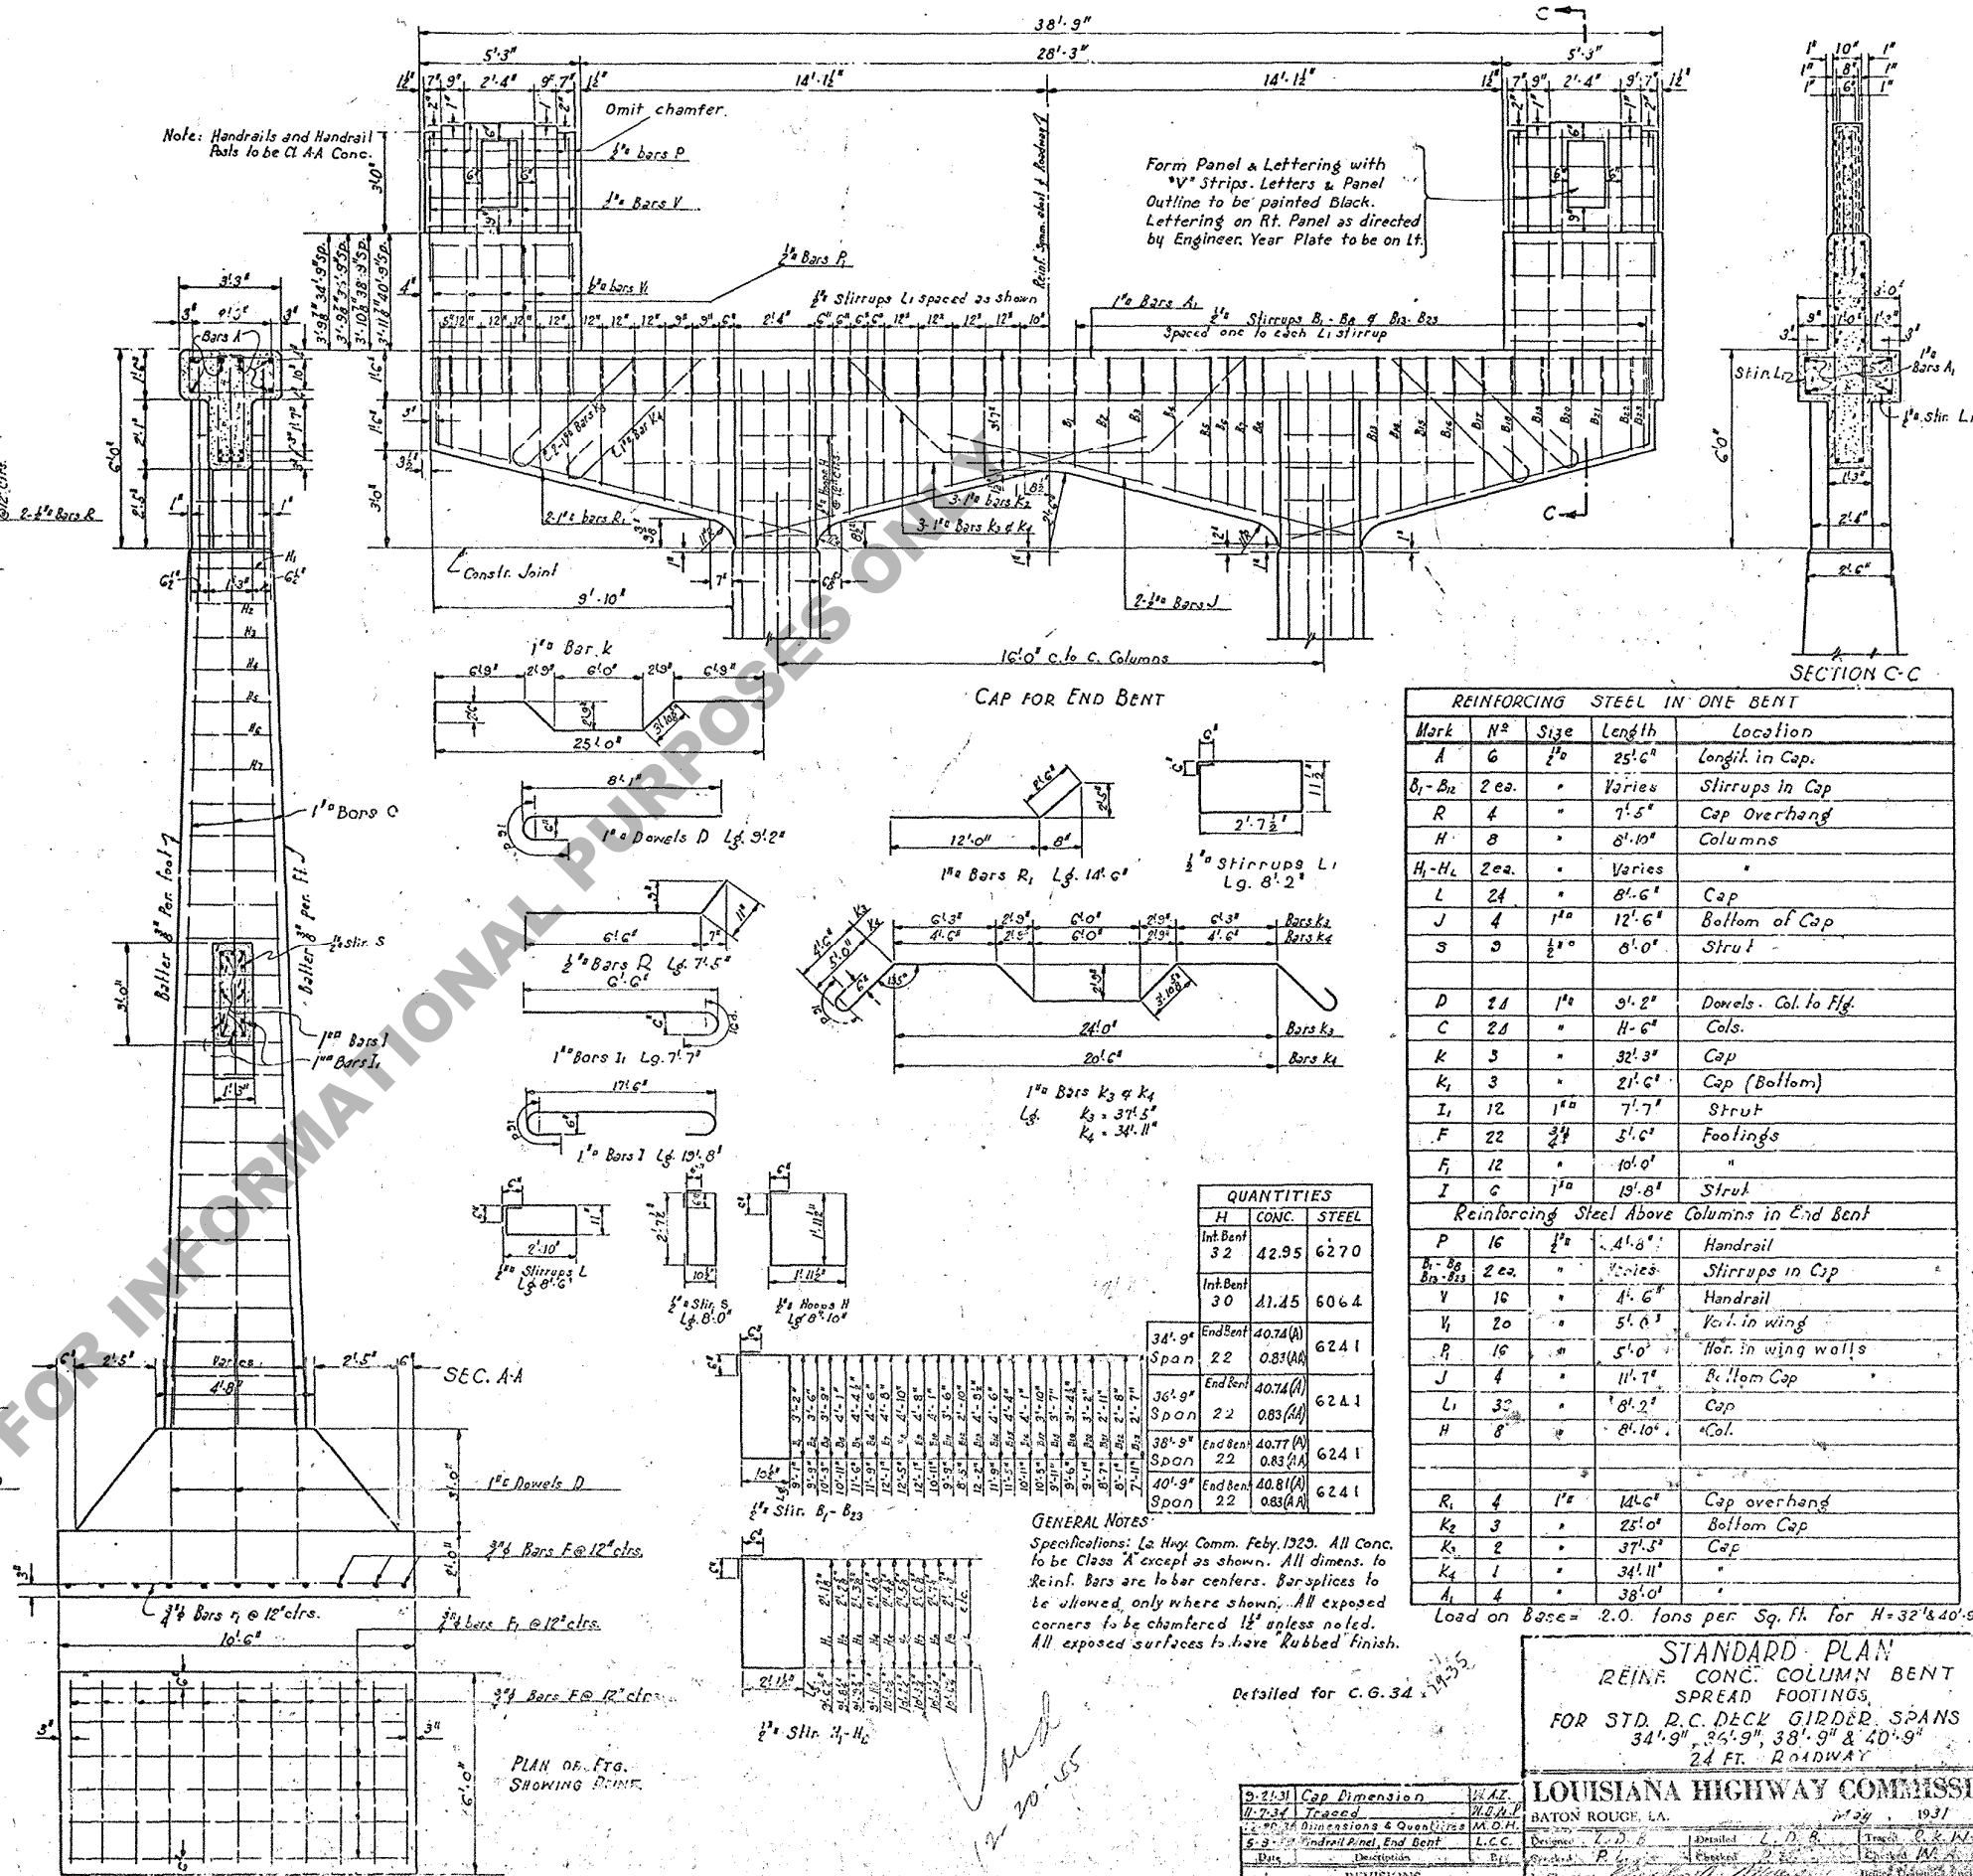
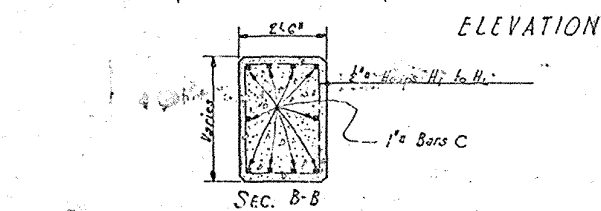


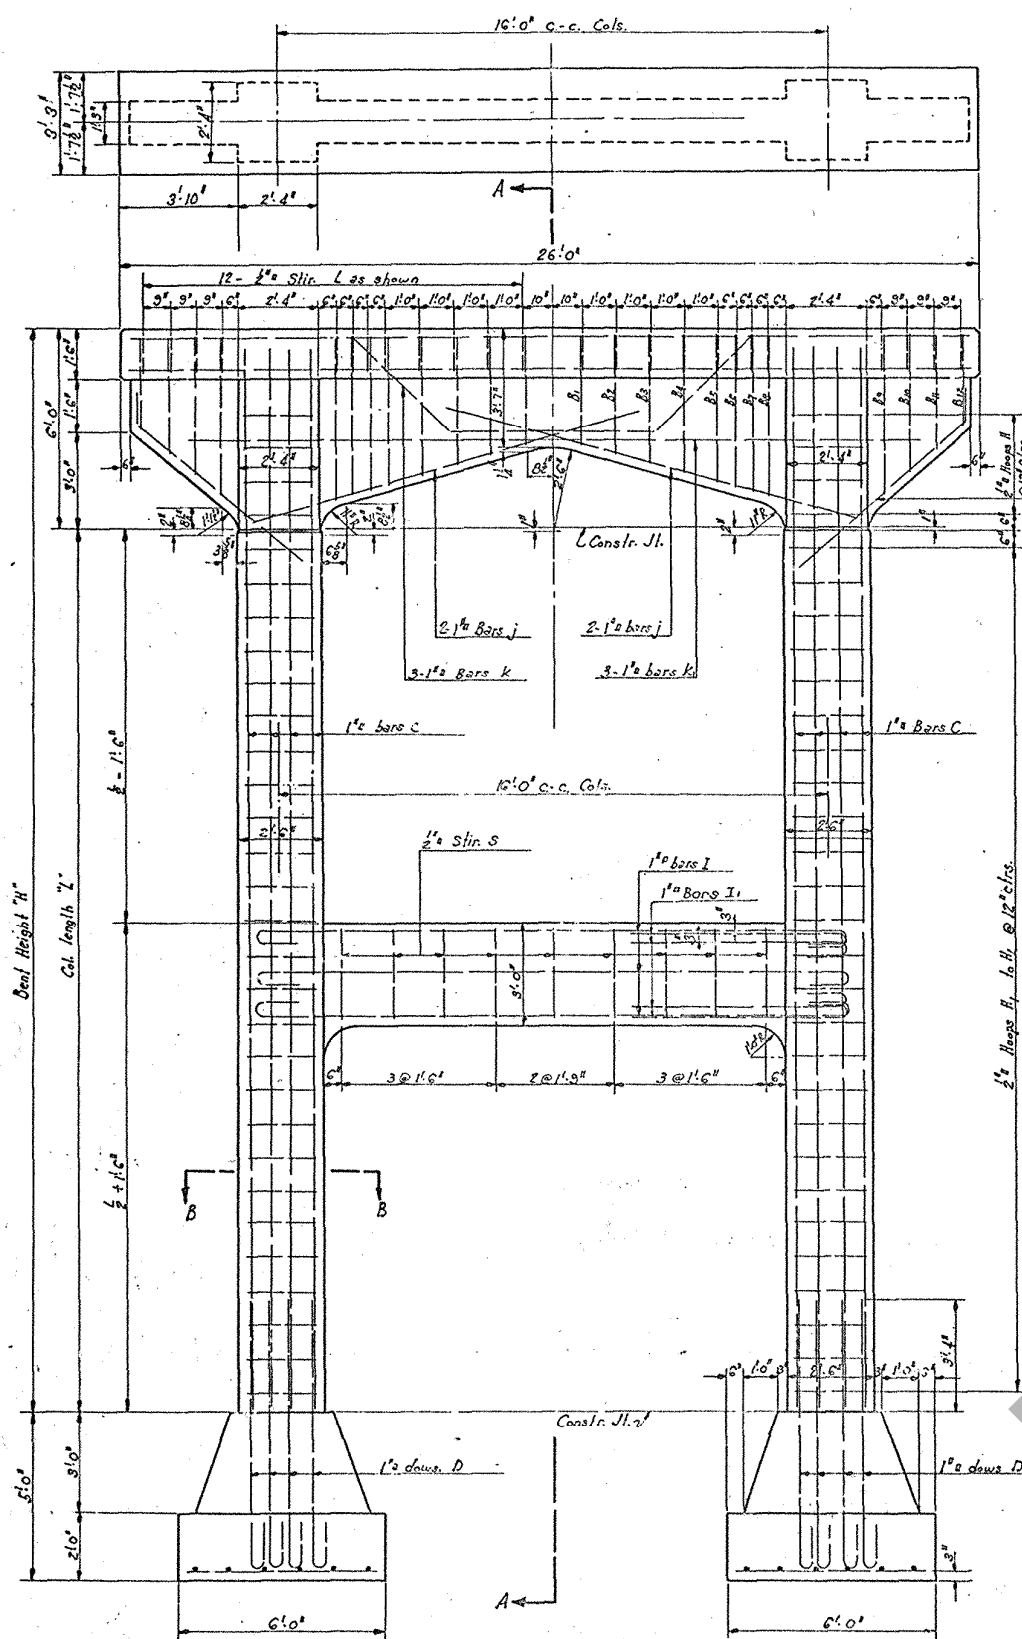

**STANDARD PLAN**  
 REINF. CONC. COLUMN BENT  
 SPREAD FOOTINGS  
 FOR STD. R.C. DECK GIRDER SPANS OF  
 34'9", 36'9", 38'9" & 40'9"  
 24 FT. ROADWAY

**LOUISIANA HIGHWAY COMMISSION**  
 BATON ROUGE, LA.  
 1931

Designed by L. D. B. Detailed by L. D. B. Checked by M. A. B. In Charge of Construction M. A. B.

Revisions

| No. | Description   | Date     |
|-----|---------------|----------|
| 1   | Cap Dimension | 12-20-45 |
| 2   | Revisions     |          |