
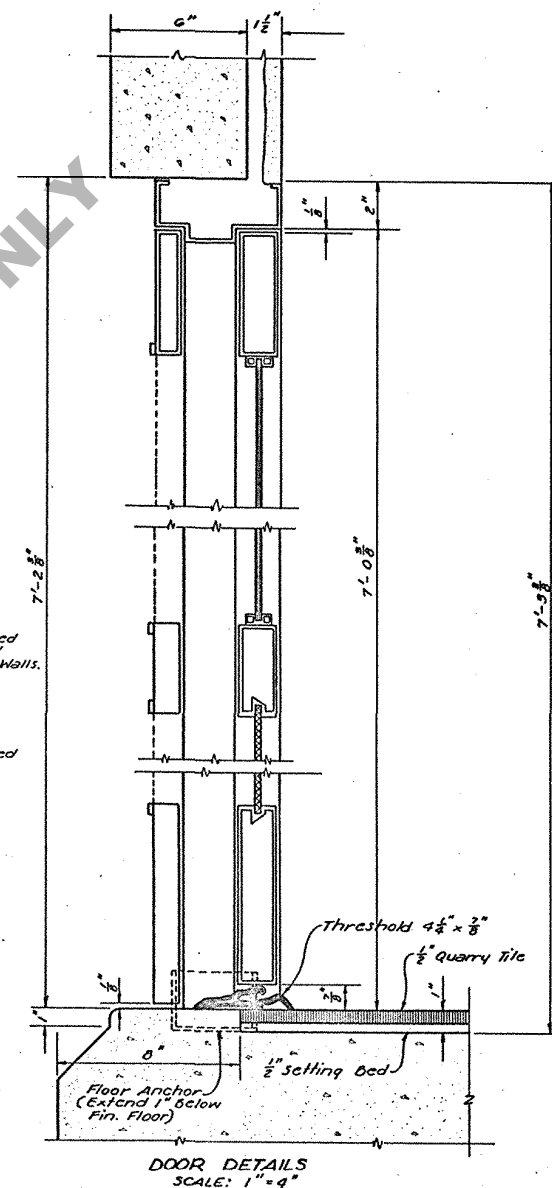
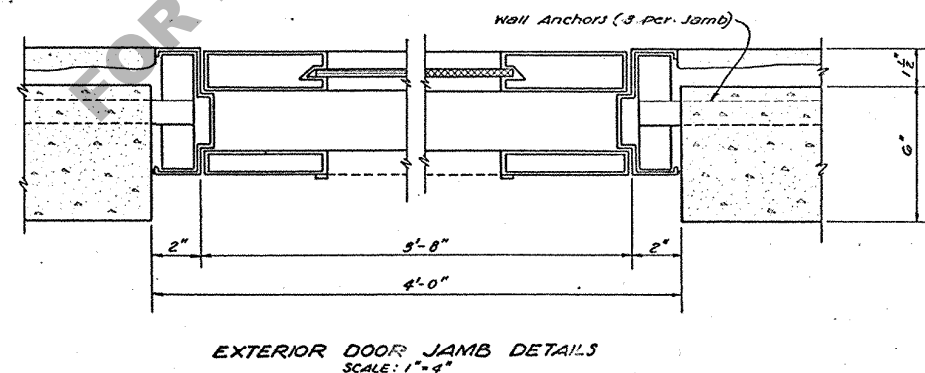
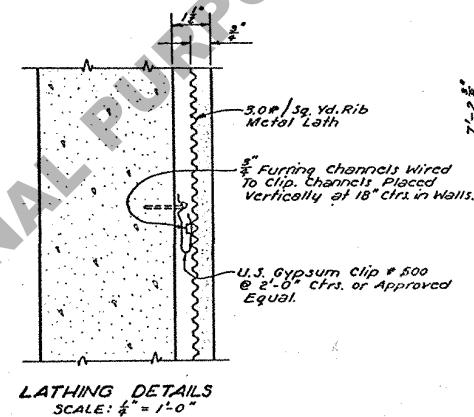
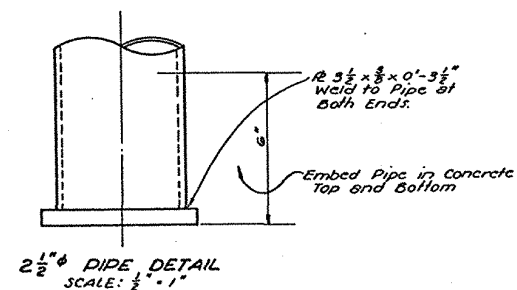
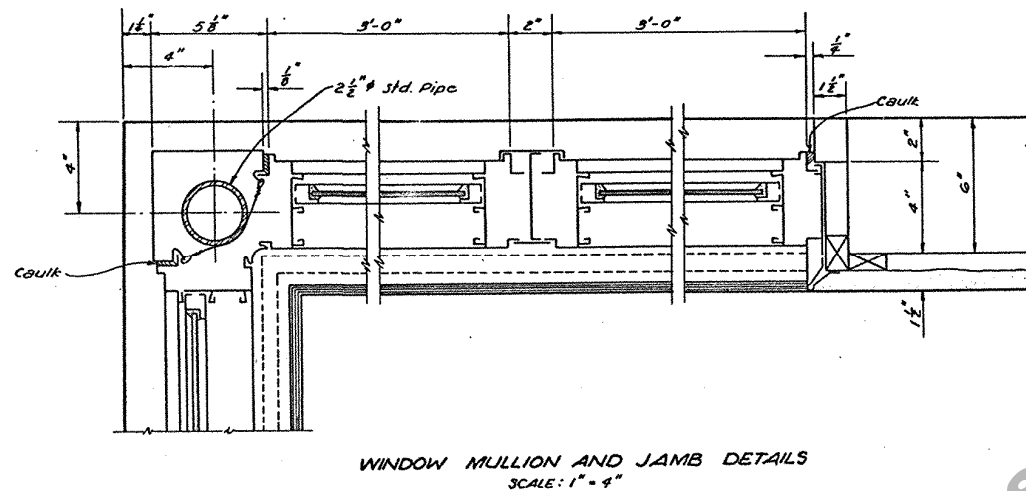


STATE PROJECT	PARISH	SHEET NO.

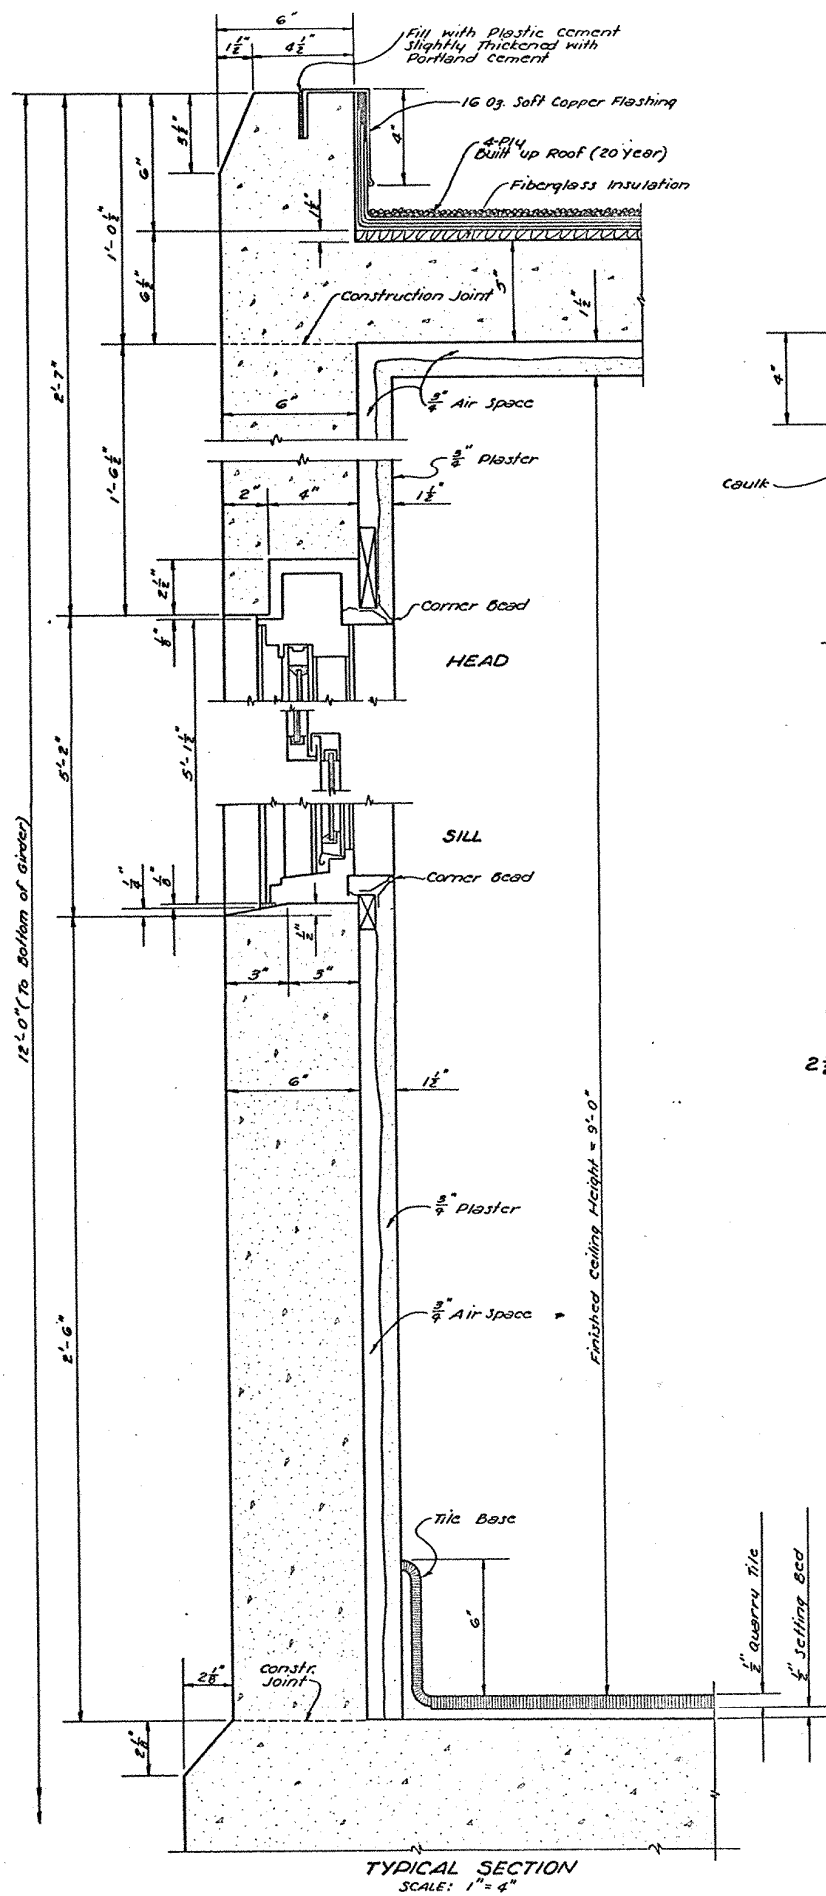

STANDARD PLAN
OPERATOR'S HOUSE

DATED Jan 1955

STATE OF LOUISIANA
DEPARTMENT OF HIGHWAYS

DESIGNED	Detailed	TRACED
CHECKED	R. D. LAM	CHECKED
DATE	DESCRIPTION	BY
	REVISIONS	