

Scale : 1" = 50'

STA. 100+12.56
 BEGIN S.P. NO. H.008322
 BEGIN F.A.P. NO. H008322

PHASE IV - SEQUENCE OF CONSTRUCTION



1. LAY ASPHALT BINDER COURSE AND WEARING COURSES FROM STA. 151+00.00 - STA. 177+91.84 (LA. 637), STA. 44+76.64 - STA. 52+05.15 (US 61) AND POWER BLVD. TURNOUT.
2. CONSTRUCT CONCRETE ISLANDS FROM STA. 100+26.02 - STA. 100+66.62, STA. 117+69.42 - STA. 118+69.42, STA. 119+23.52 - STA. 119+73.52 AND STA. 156+01.20 - STA. 157+01.20 AND STA. 157+27.61 - STA. 158+27.61.

LEGEND

	REQD. ASPHALT
	REQD. CONCRETE
	TYPE III BARRICADE
	CHANNELIZING DEVICES
	DIRECTION OF TRAFFIC

SHEET NUMBER		85	
DESIGNED	CHECKED	PARISH	ST. JOHN THE BAPTIST
DETAILED	CHECKED	CONTROL SECTION	848-12
SERIES NUMBER	10 OF 12	STATE PROJECT	H.008322
REVISION OR CHANGE ORDER DESCRIPTION		NO.	DATE
		BY	
SUGGESTED SEQUENCE OF CONSTRUCTION AND CONSTRUCTION SIGNING LAYOUT LA 637: PORT OF S. LOUISIANA CONNECTOR			
		ROAD DESIGN	

Figure 8-46a: Sequence of Construction Phase IV

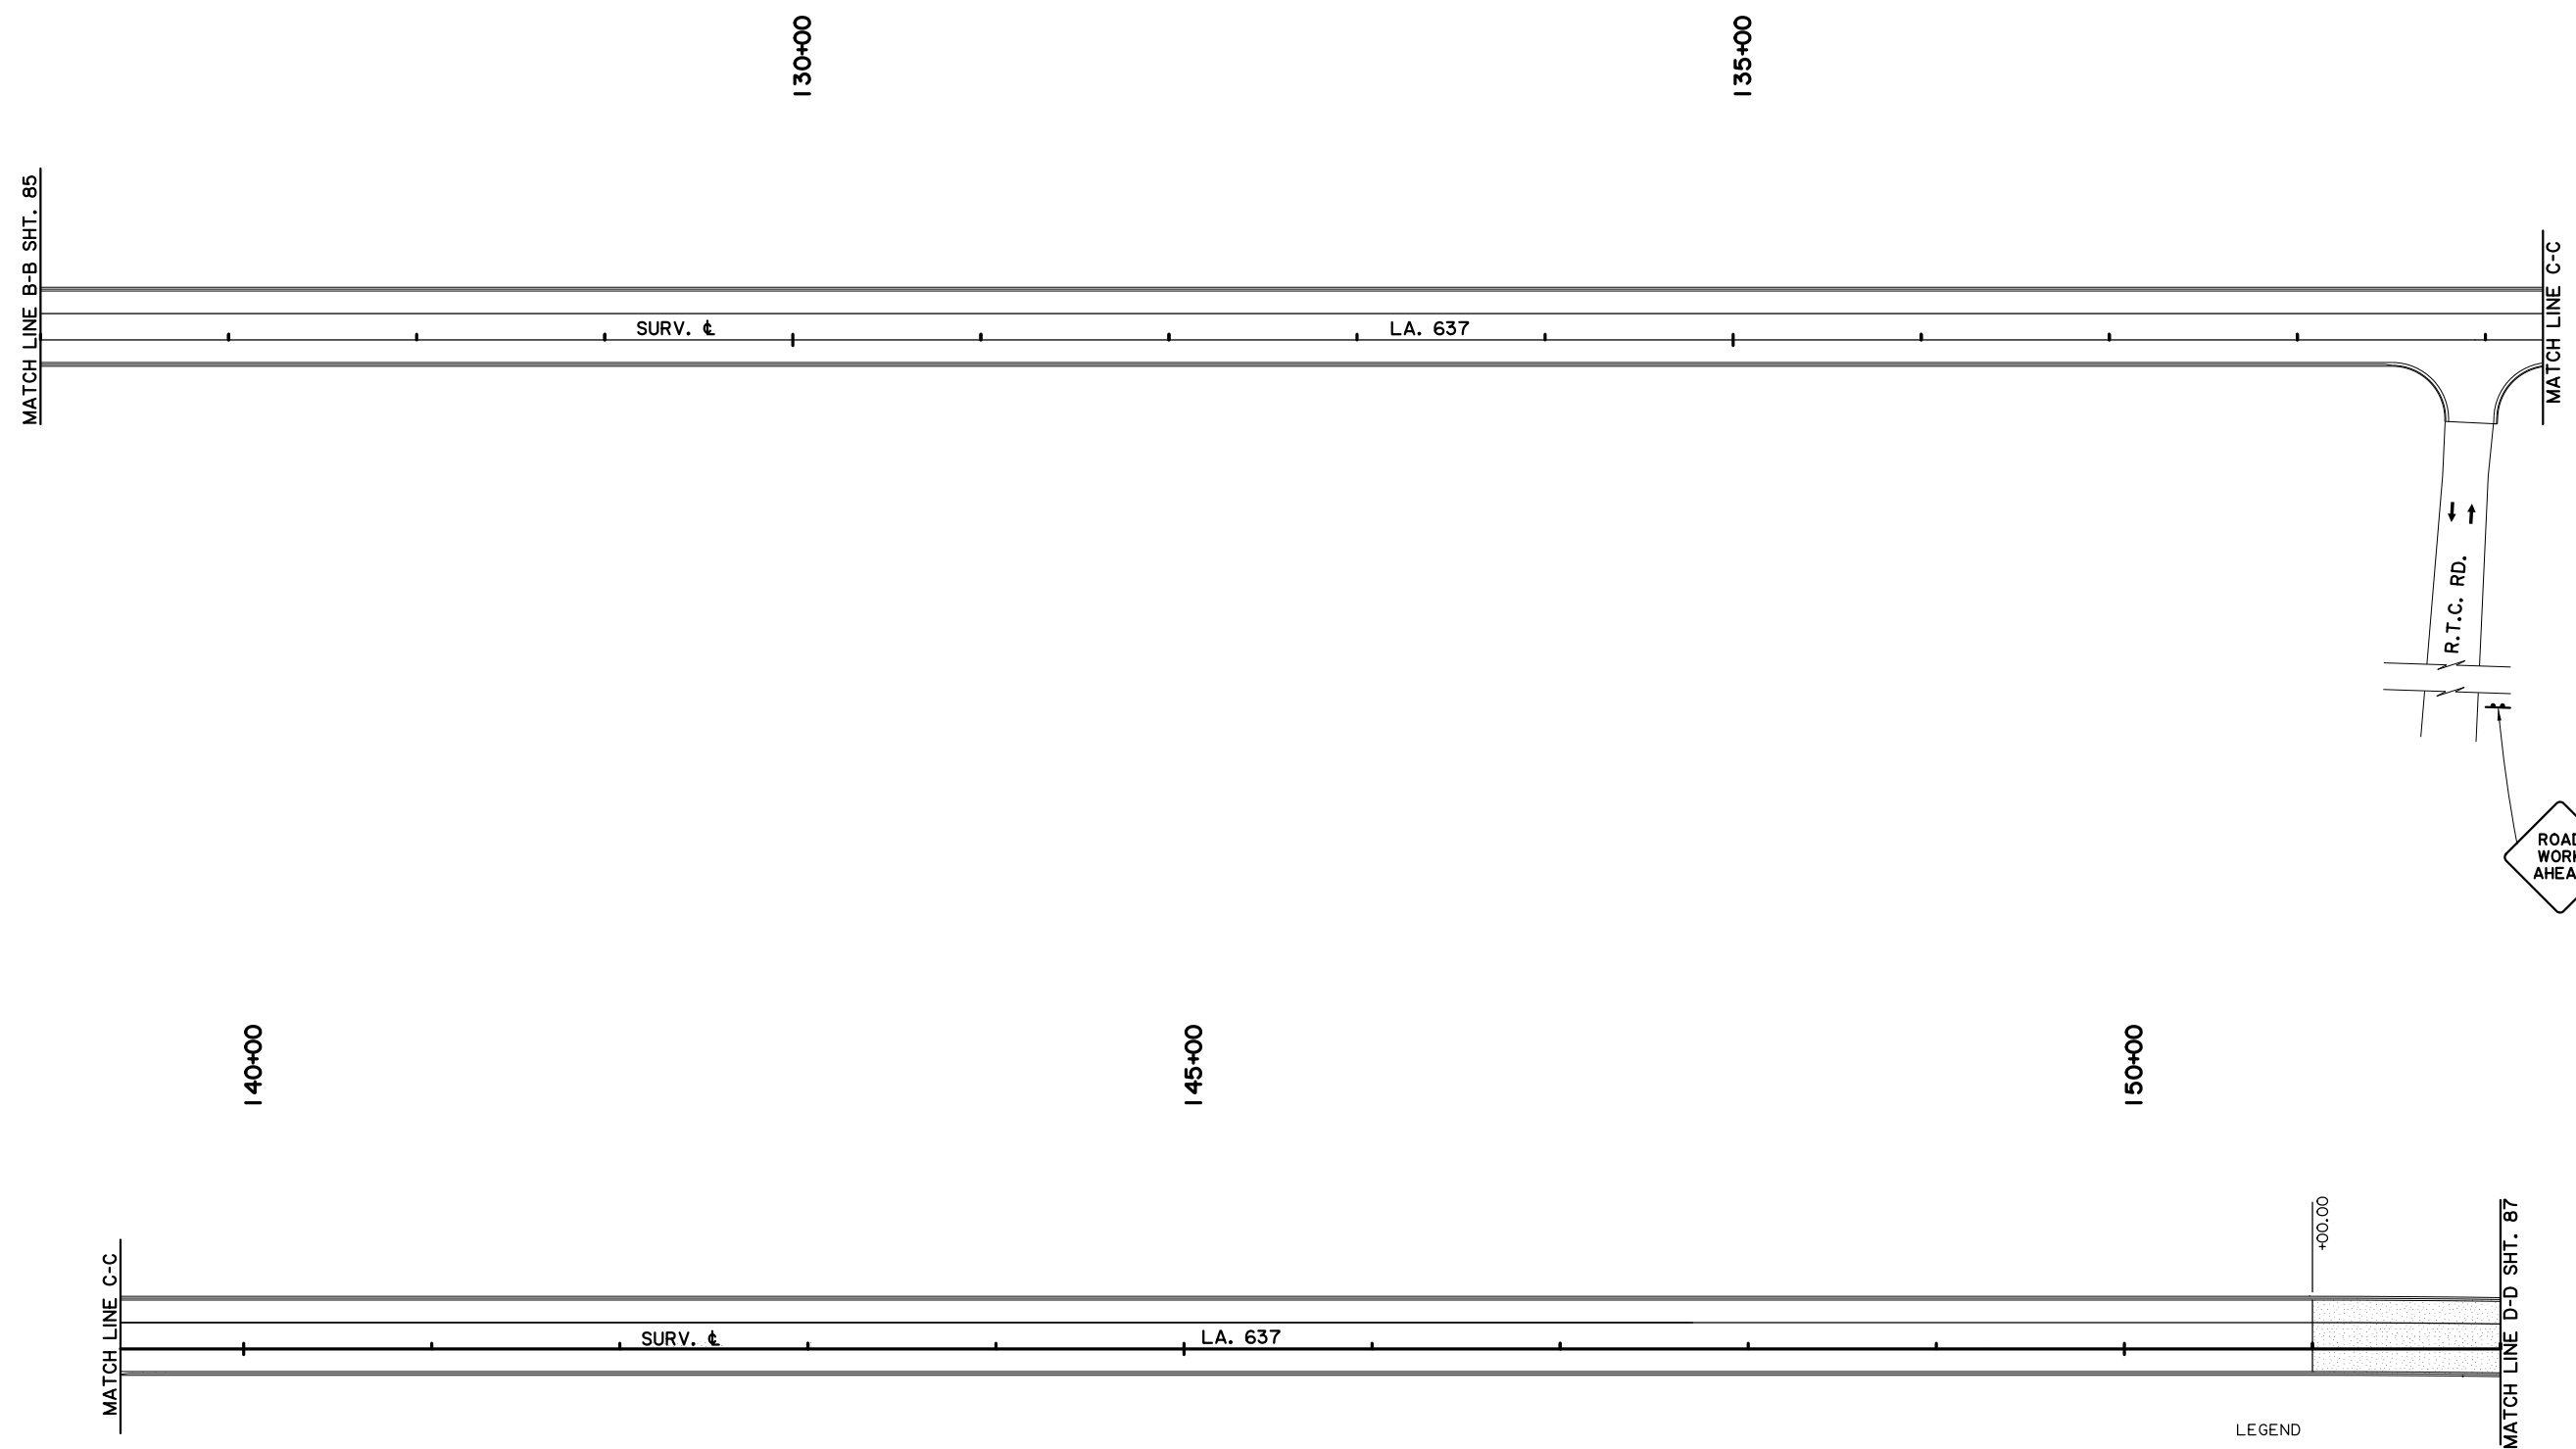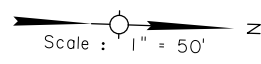

PHASE IV - SEQUENCE OF CONSTRUCTION

1. LAY ASPHALT BINDER COURSE AND WEARING COURSES FROM STA. 151+00.00 - STA. 177+91.84 (LA. 637), STA. 44+76.64 - STA. 52+05.15 (US 61) AND POWER BLVD. TURNOUT.
2. CONSTRUCT CONCRETE ISLANDS FROM STA. 100+26.02 - STA. 100+66.62, STA. 117+69.42 - STA. 118+69.42, STA. 119+23.52 - STA. 119+73.52 AND STA. 156+01.20 - STA. 157+01.20 AND STA. 157+27.61 - STA. 158+27.61.

LEGEND

	REQD. ASPHALT
	REQD. CONCRETE
	TYPE III BARRICADE
	CHANNELIZING DEVICES
	DIRECTION OF TRAFFIC



Figure 8-46b: Sequence of Construction Phase IV

SHEET NUMBER	87
DESIGNED	ST. JOHN THE BAPTIST
CHECKED	
PARISH	
CONTROL SECTION	848-12
Detailed	
CHECKED	
STATE	
PROJECT	H.008322
SERIES NUMBER	12 OF 12

NO.	DATE	REVISION OR CHANGE ORDER DESCRIPTION	BY



SUGGESTED SEQUENCE OF CONSTRUCTION AND CONSTRUCTION SIGNING LAYOUT
LA 637: PORT OF S. LOUISIANA CONNECTOR

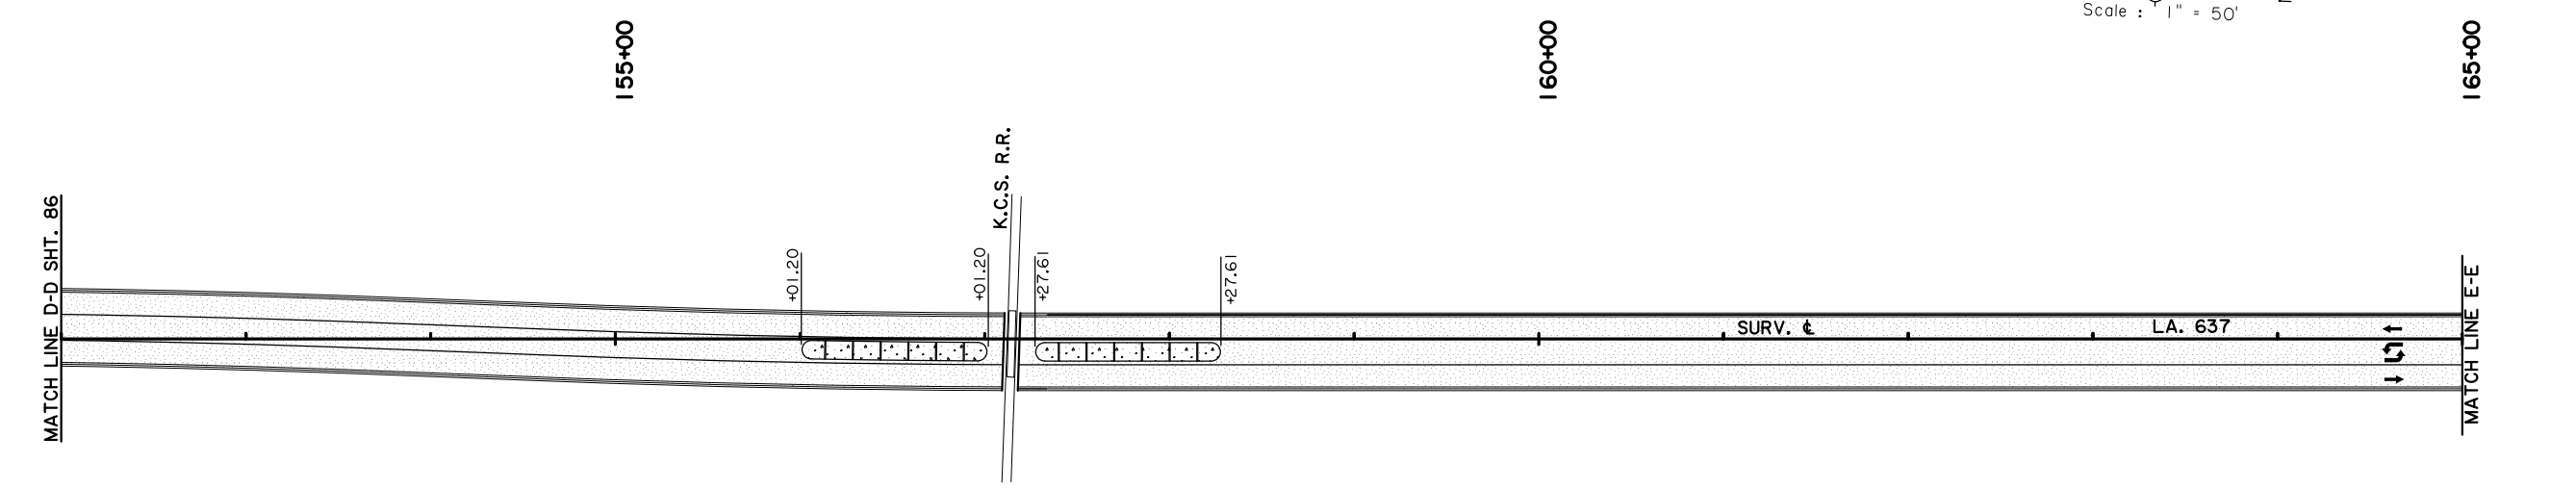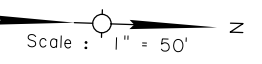

LEGEND

	REQD. ASPHALT
	REQD. CONCRETE
	TYPE III BARRICADE
	CHANNELIZING DEVICES
	DIRECTION OF TRAFFIC

PHASE IV - SEQUENCE OF CONSTRUCTION

- LAY ASPHALT BINDER COURSE AND WEARING COURSES FROM STA. 151+00.00 - STA. 177+91.84 (LA. 637), STA.44+76.64 - STA. 52+05.15 (US 61) AND POWER BLVD. TURNOUT.
- CONSTRUCT CONCRETE ISLANDS FROM STA. 100+26.02 - STA. 100+66.62, STA. 117+69.42 - STA. 118+69.42, STA. 119+23.52 - STA. 119+73.52 AND STA. 156+01.20 - STA. 157+01.20 AND STA. 157+27.61 - STA. 158+27.61.

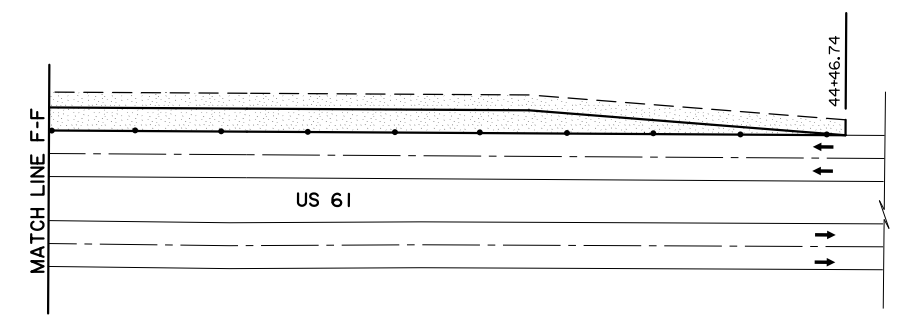
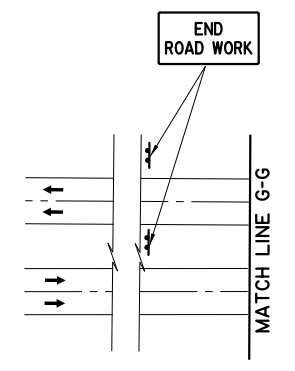


Figure 8-46c: Sequence of Construction Phase IV