



STATE PROJECT	PARISH	SHEET No.

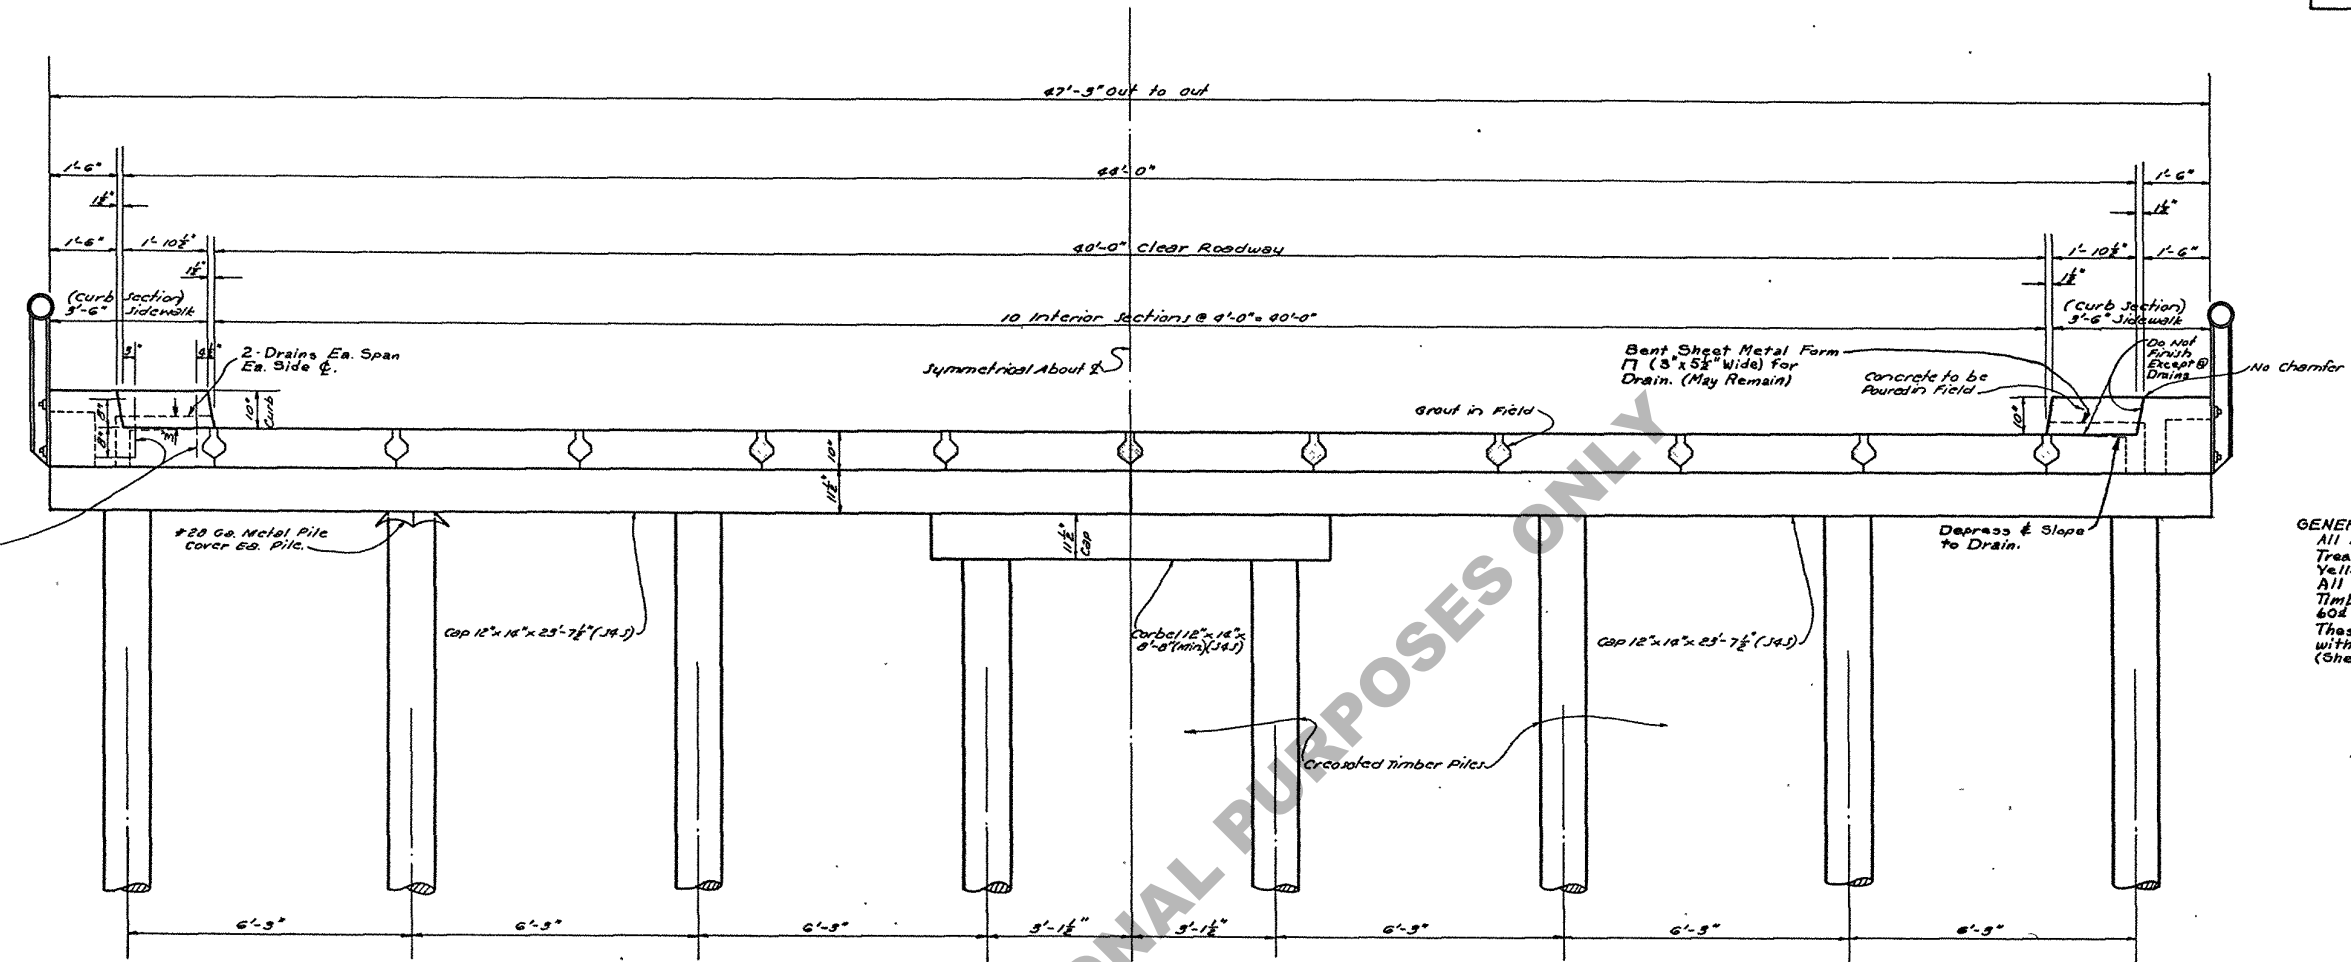

SECTION AT INTERIOR BENT

**GENERAL NOTES:**  
 All Lumber shall be Creosoted 16% Treatment and shall be Southern Yellow Pine.  
 All Hardware in Timber Caps and Timber Bulkhead to be Plain, Except 60d Nails and they shall be Galvanized. These details to be used in conjunction with Std. Plan C.F.S. 17-20. (Sheet 1 of 2 and 2 of 2)

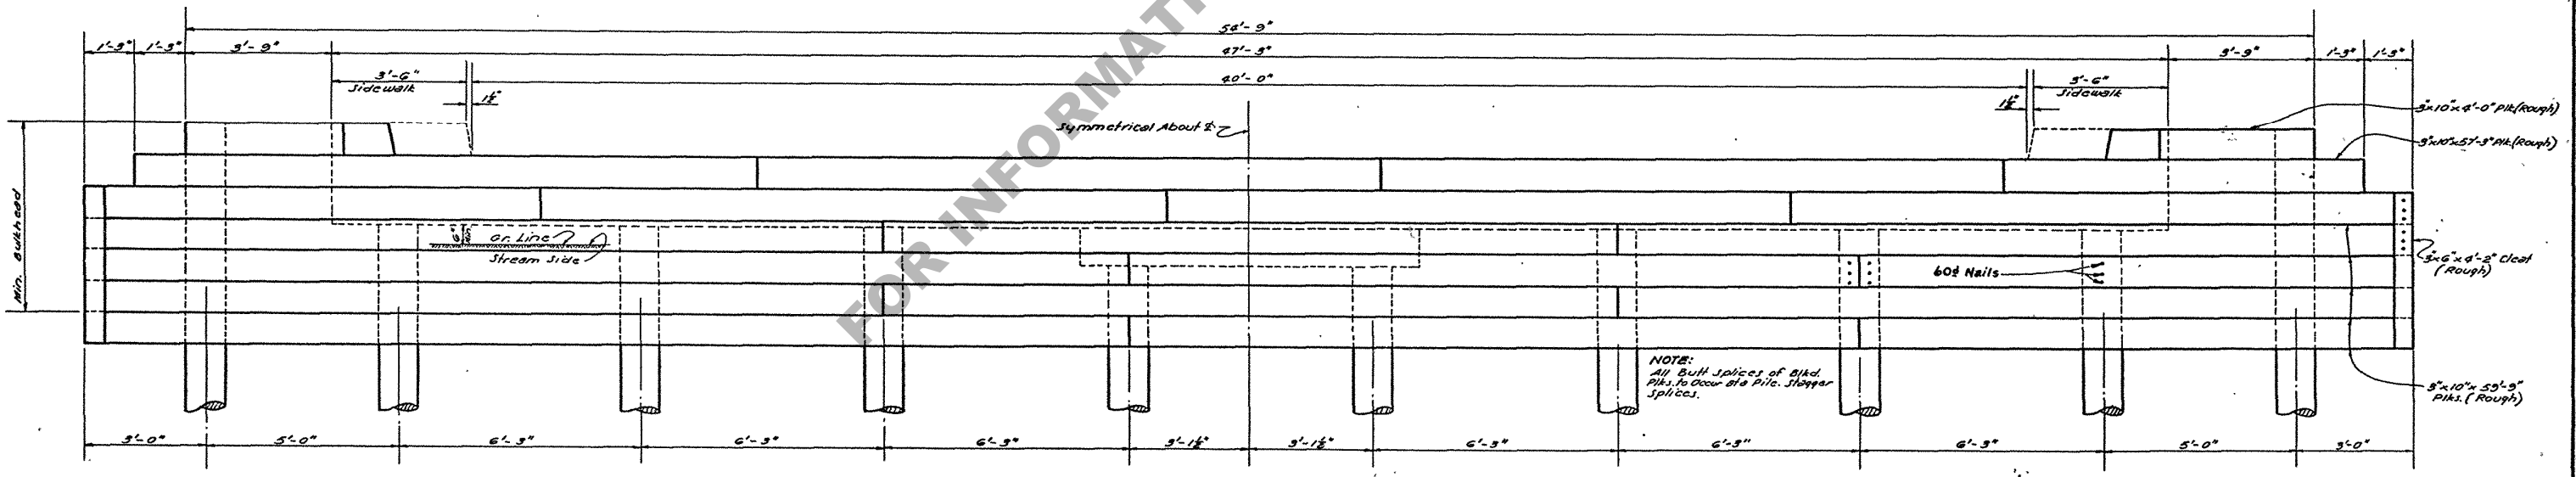

VIEW AT END BENT SHOWING BULKHEAD

AVERAGE PILE LOAD = 11.0 TONS PER PILE.

STANDARD PLAN  
**PRECAST CONCRETE SLAB SPAN**  
 40'-0" CLEAR ROADWAY  
 2- 3'-6" SIDEWALKS 19'-0" SPANS  
 DATED: ABC 1957

STATE OF LOUISIANA DEPARTMENT OF HIGHWAYS	
DESIGNED	TRACED
CHECKED	CHECKED
BRIDGE DESIGN SECTION	

1-15-50	General Notes Added & Misc. W.P.
DATE	DESCRIPTION
	REVISIONS