

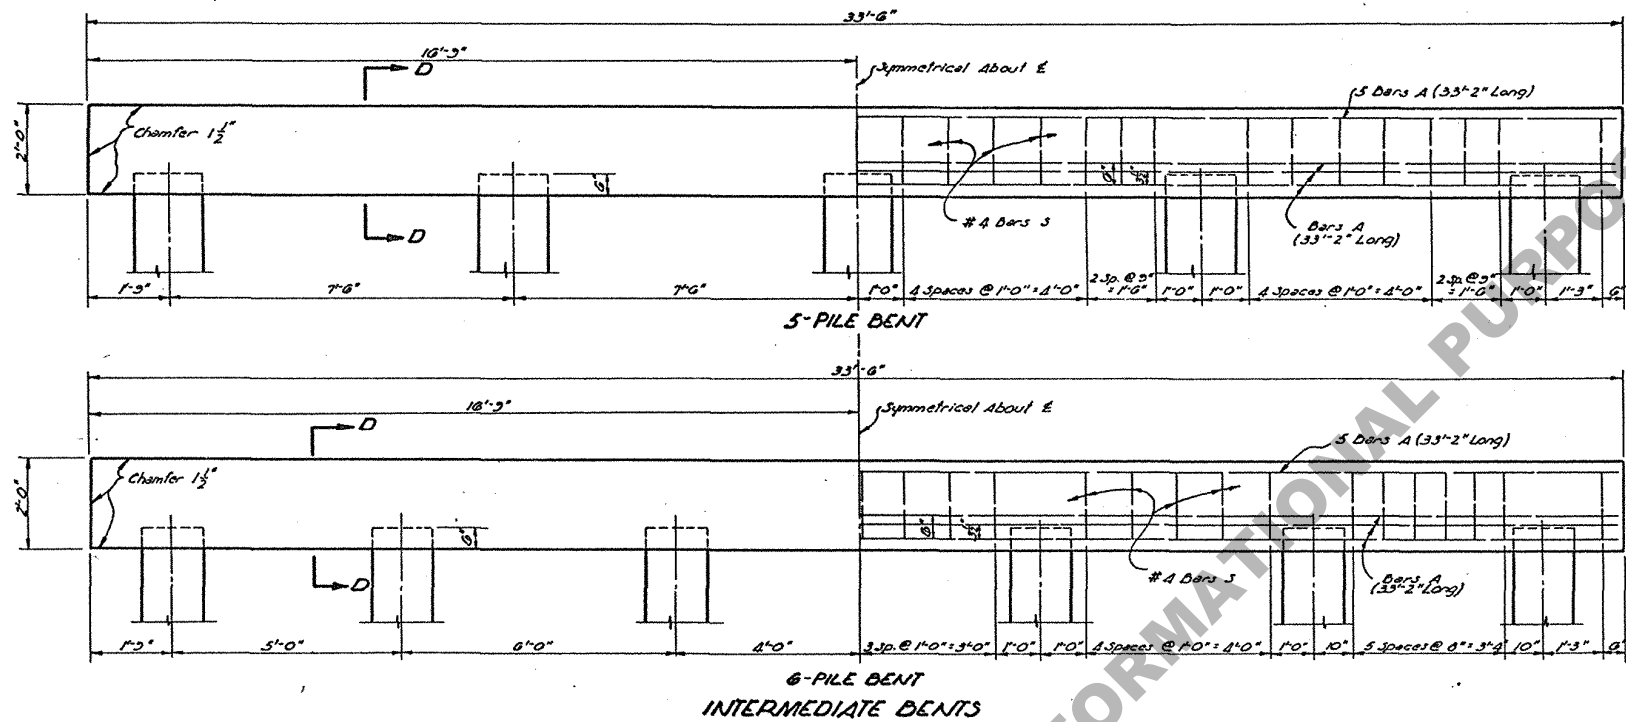
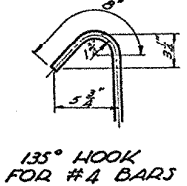


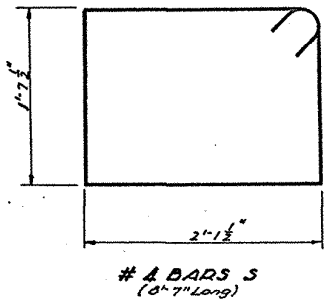

INTERMEDIATE BENT QUANT. AND PILE LOADS									
SPAN	5-PILES				6-PILES				SPAN
	SIZE OF "A" BARS	CLASS "A" CONC.	DEF. REIN. STEEL	AV. PILE LOAD	SIZE OF "A" BARS	CLASS "A" CONC.	DEF. REIN. STEEL	AV. PILE LOAD	
FEET	CU YDS.	LOS.	TOTALS		CU YDS.	LOS.	TOTALS		FEET
30	#7	0.03	050	20.9	#9	6.05	1306	24.1	30
35	#7	0.03	050	32.0	#9	6.05	1306	27.3	35
40					#10	6.05	1605	31.3	40

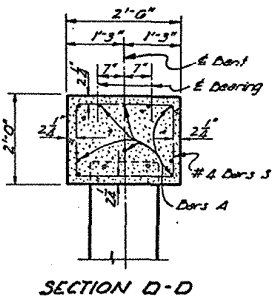

INTERMEDIATE BENTS

STANDARD PLAN
 REINFORCED CONCRETE PILE BENTS
 30'-0" - 35'-0" - 40'-0" SPANS
 28'-0" CLEAR ROADWAY 1'-6" SIDEWALKS
 FOR R.C.D.G. SPANS H20-S16-44 LOADING
 DATED, MAR. 12, 1953 TO BE USED WITH STD. PL. C-6-101-20

STATE OF LOUISIANA
 DEPARTMENT OF HIGHWAYS

DESIGNED	TRACED	CHECKED	CHECKED	CHECKED
DATE	DESCRIPTION	BY	REVISIONS	

BRIDGE DESIGN SECTION