




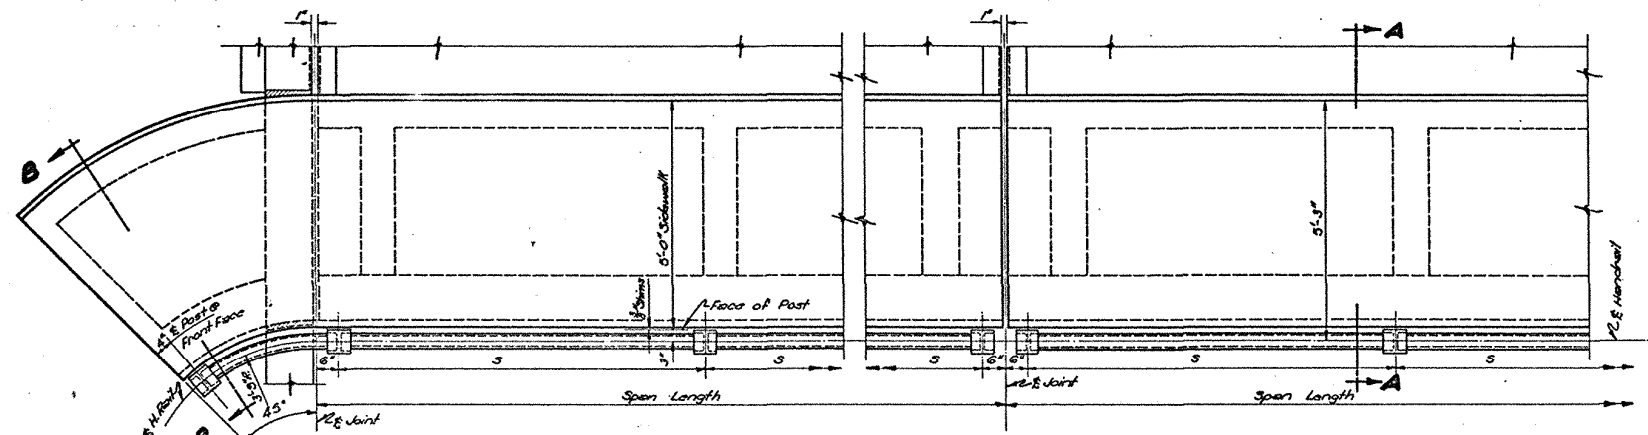

PART PLAN OF HANDRAIL

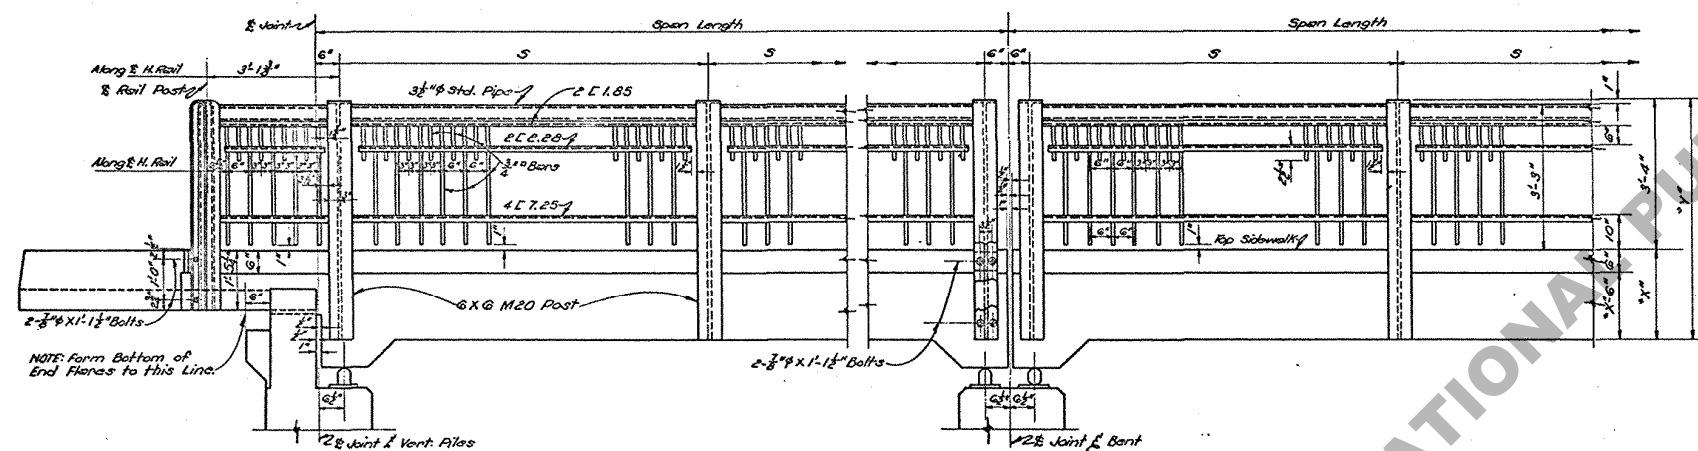

PART ELEVATION OF HANDRAIL

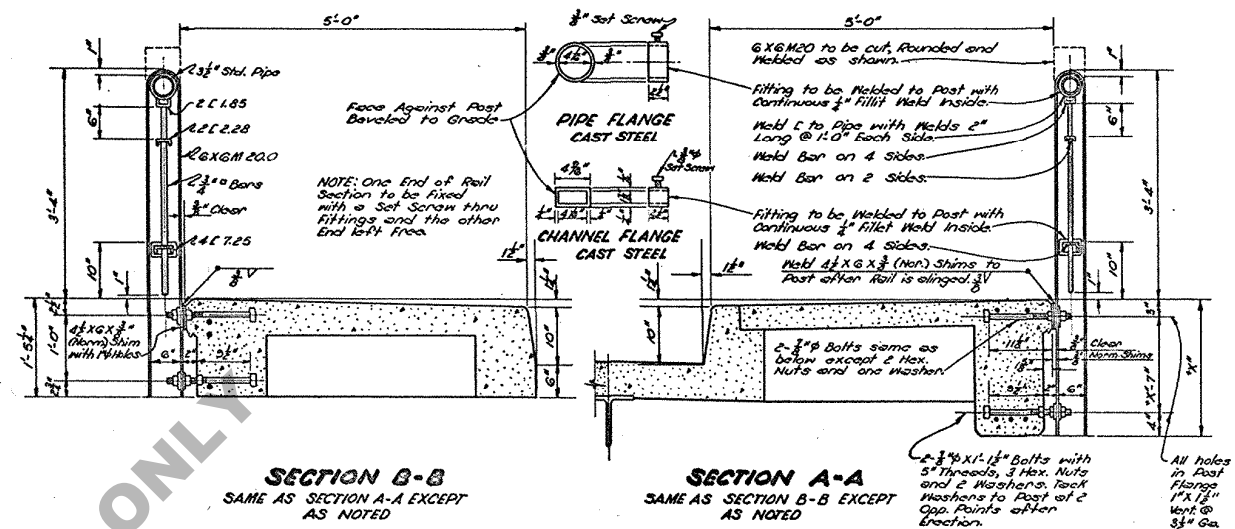

SECTION B-B
SAME AS SECTION A-A EXCEPT
AS NOTED

SECTION A-A
SAME AS SECTION B-B EXCEPT
AS NOTED

DIMENSIONS AND QUANTITIES										
SPAN	DIMENSION "X"		DIMENSION "Y"		Nº OF H.R. SPACES(S)	LENGTH OF HANDRAIL SPACES		INTER SPAN STEEL HANDRAIL	END SPAN STEEL HANDRAIL	SPAN
FT.	FT.	IN.	FT.	IN.	Nº	FT.	IN.	LIN. FT.	LIN. FT.	FT.
20	1 - 0		5 - 1		2	9 - 6		39.00	45.23	20
25	2 - 0		5 - 4		3	8 - 0		49.00	55.23	25
30	2 - 3		5 - 7		3	9 - 8		59.00	65.23	30
35	2 - 7		5 - 11		4	8 - 6		69.00	75.23	35
40	2 - 10		6 - 2		4	9 - 9		79.00	85.23	40

GENERAL NOTES:

Construction Specifications: Latest Approved Louisiana Department of Highways Standard Specifications.
Design Specifications: A.A.S.H.O. 1948.
Cost of Post, 3" Anchor Bolts to Superstructure, Shims and all Misc. Fittings in connection with Handrail to be included in Price Bid on "STEEL HANDRAIL".
Modeling shall conform to specifications for Model Highway and Railroad Bridges of the American Modeling Society. Modeling Symbols are A.M.S. Std.

STANDARD PLAN TYPE "K" HANDRAIL AND BRIDGE END FLARE 5'-0" SIDEWALKS TO BE USED WITH STANDARD PLAN S.C. 65-15 DATED... 1951		
STATE OF LOUISIANA DEPARTMENT OF HIGHWAYS		
DESIGNED 3-19-51 DATE	CHECKED 4-10-51 DESCRIPTION	BY AL REVISIONS
BRIDGE DESIGN SECTION.		