


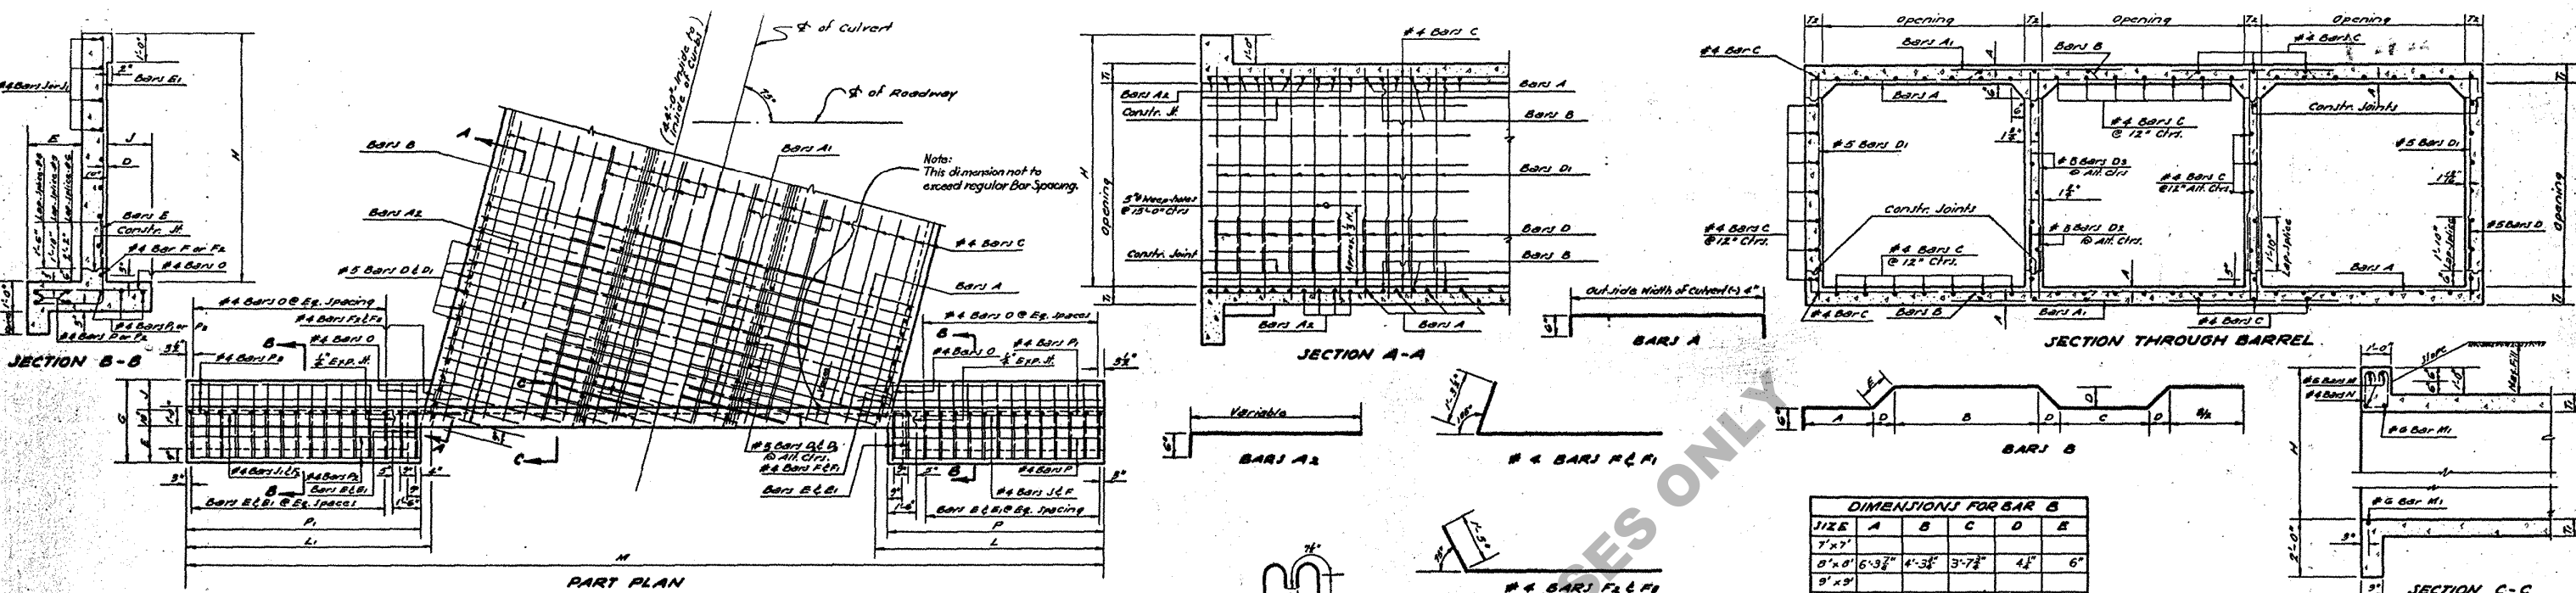

DIMENSIONS																	QUANTITIES 14'-0" ALONG S. OF CULVERT						
OPENINGS		MAX. FILL		BARREL		WINGS AND CURBS											PER LINEAR FT. OF BARREL		TOTAL QUANTITIES				
SIZE	Nº	AREA	TOP SLAB	BOX SLAB	WALL	T	T2	A	E	J	G	D	H	L	L1	P	P1	M	STEEL	CONCRETE	STEEL	CONCRETE	
FT.		Sq. Ft.	FT.	FT.	Feet	IN.	IN.	IN.	FE-FT.	FE-FT.	FE-FT.	FE.	FE-FT.	FE-FT.	FE-FT.	FE-FT.	FE-FT.	FE-FT.	Pounds	Cu. Yds.	Pounds	Cu. Yds.	
7'x7'																							
	2	128	8	6																			
	3	192																					
	4	256	11	9	8	8	8	1 7/8	2-0	2-0	4-10	1 13/16	9-8	13-9	14-5 1/2	13-0 3/4	13-9	45-5 1/2	208.57	1,5000	11679	98.80	
8'x8'	5	320																	51-5	309.09	2,1348	16585	129.38
	6	384																	63-4 1/2	409.60	2,7695	21621	159.95
																			72-4 1/2	522.13	3,4043	27170	190.52
																			81-4	622.65	4,0391	32279	221.10
9'x9'																							
10'x10'	2	200	7	5																			
	3	300																					
	4	400	11	9	5	9 1/2	10	1 11/16	2-4	2-7	5-9	1 1/8	11-3 1/2	17-2 1/2	17-11 1/2	16-4	17-1	50-8 1/2	280.65	2,2639	17,022	147.78	
	5	500																	67-1 1/2	420.00	3,2170	25,757	193.28
																			75-1 1/2	579.65	4,1202	31,259	230.70
																			90-4 1/2	716.08	5,1234	38,356	284.28

BILL OF REINFORCING STEEL FOR 44'-0" CULVERT	
BARREL REINFORCEMENT																				WINGS AND CURB REINFORCEMENT	
OPENINGS		BARS A				BARS A1				BARS A2				BARS B				#4BARS C				#5BARS D & D1				#5BARS D2 & D3				BARS E		BARS E1		#4BAR F		#4BAR F1		#4BAR F2		#4BAR F3		#4BAR F4		#4BAR F5		#4BAR F6		#4BAR F7		#4BAR F8		#4BAR F9		#4BAR F10		#4BAR F11		#4BAR F12	
SIZE	Nº	SIZE	Nº	LENGTH	SPA.	SIZE	Nº	LENGTH	SPA.	SIZE

Includes 2'-2" Lap-Splice.
Does not include Lap-Splice; When Length of Bar exceeds 40'-0"; Add 2'-7" Lap-Splice.
Includes 2'-7" Lap-Splice.
Does not include Lap-Splice; When Length of Bar exceeds 40'-0"; Add 2'-2" Lap-Splice.

DESIGN OF BARREL & WINGS
TAKEN FROM JTD. PLAN CC-186-20
MARCH 1959

Retraced
E.C.
4-27-60
RETRACED
4-27-60
CEA

STANDARD PLAN MULTIPLE OPENINGS REINFORCED CONCRETE BOX CULVERTS STRAIGHT WINGS 75° CROSSING 1:1 SPILL SLOPE NORMAL TO CHANNEL DATED APR. 10, 1959 7'x7' TO 10'x10'		
STATE OF LOUISIANA DEPARTMENT OF HIGHWAYS		
DESIGNED	CHECKED	TRACED
BY	BY	BY
IN CHARGE OF	BRIDGE DESIGN SECTION	