


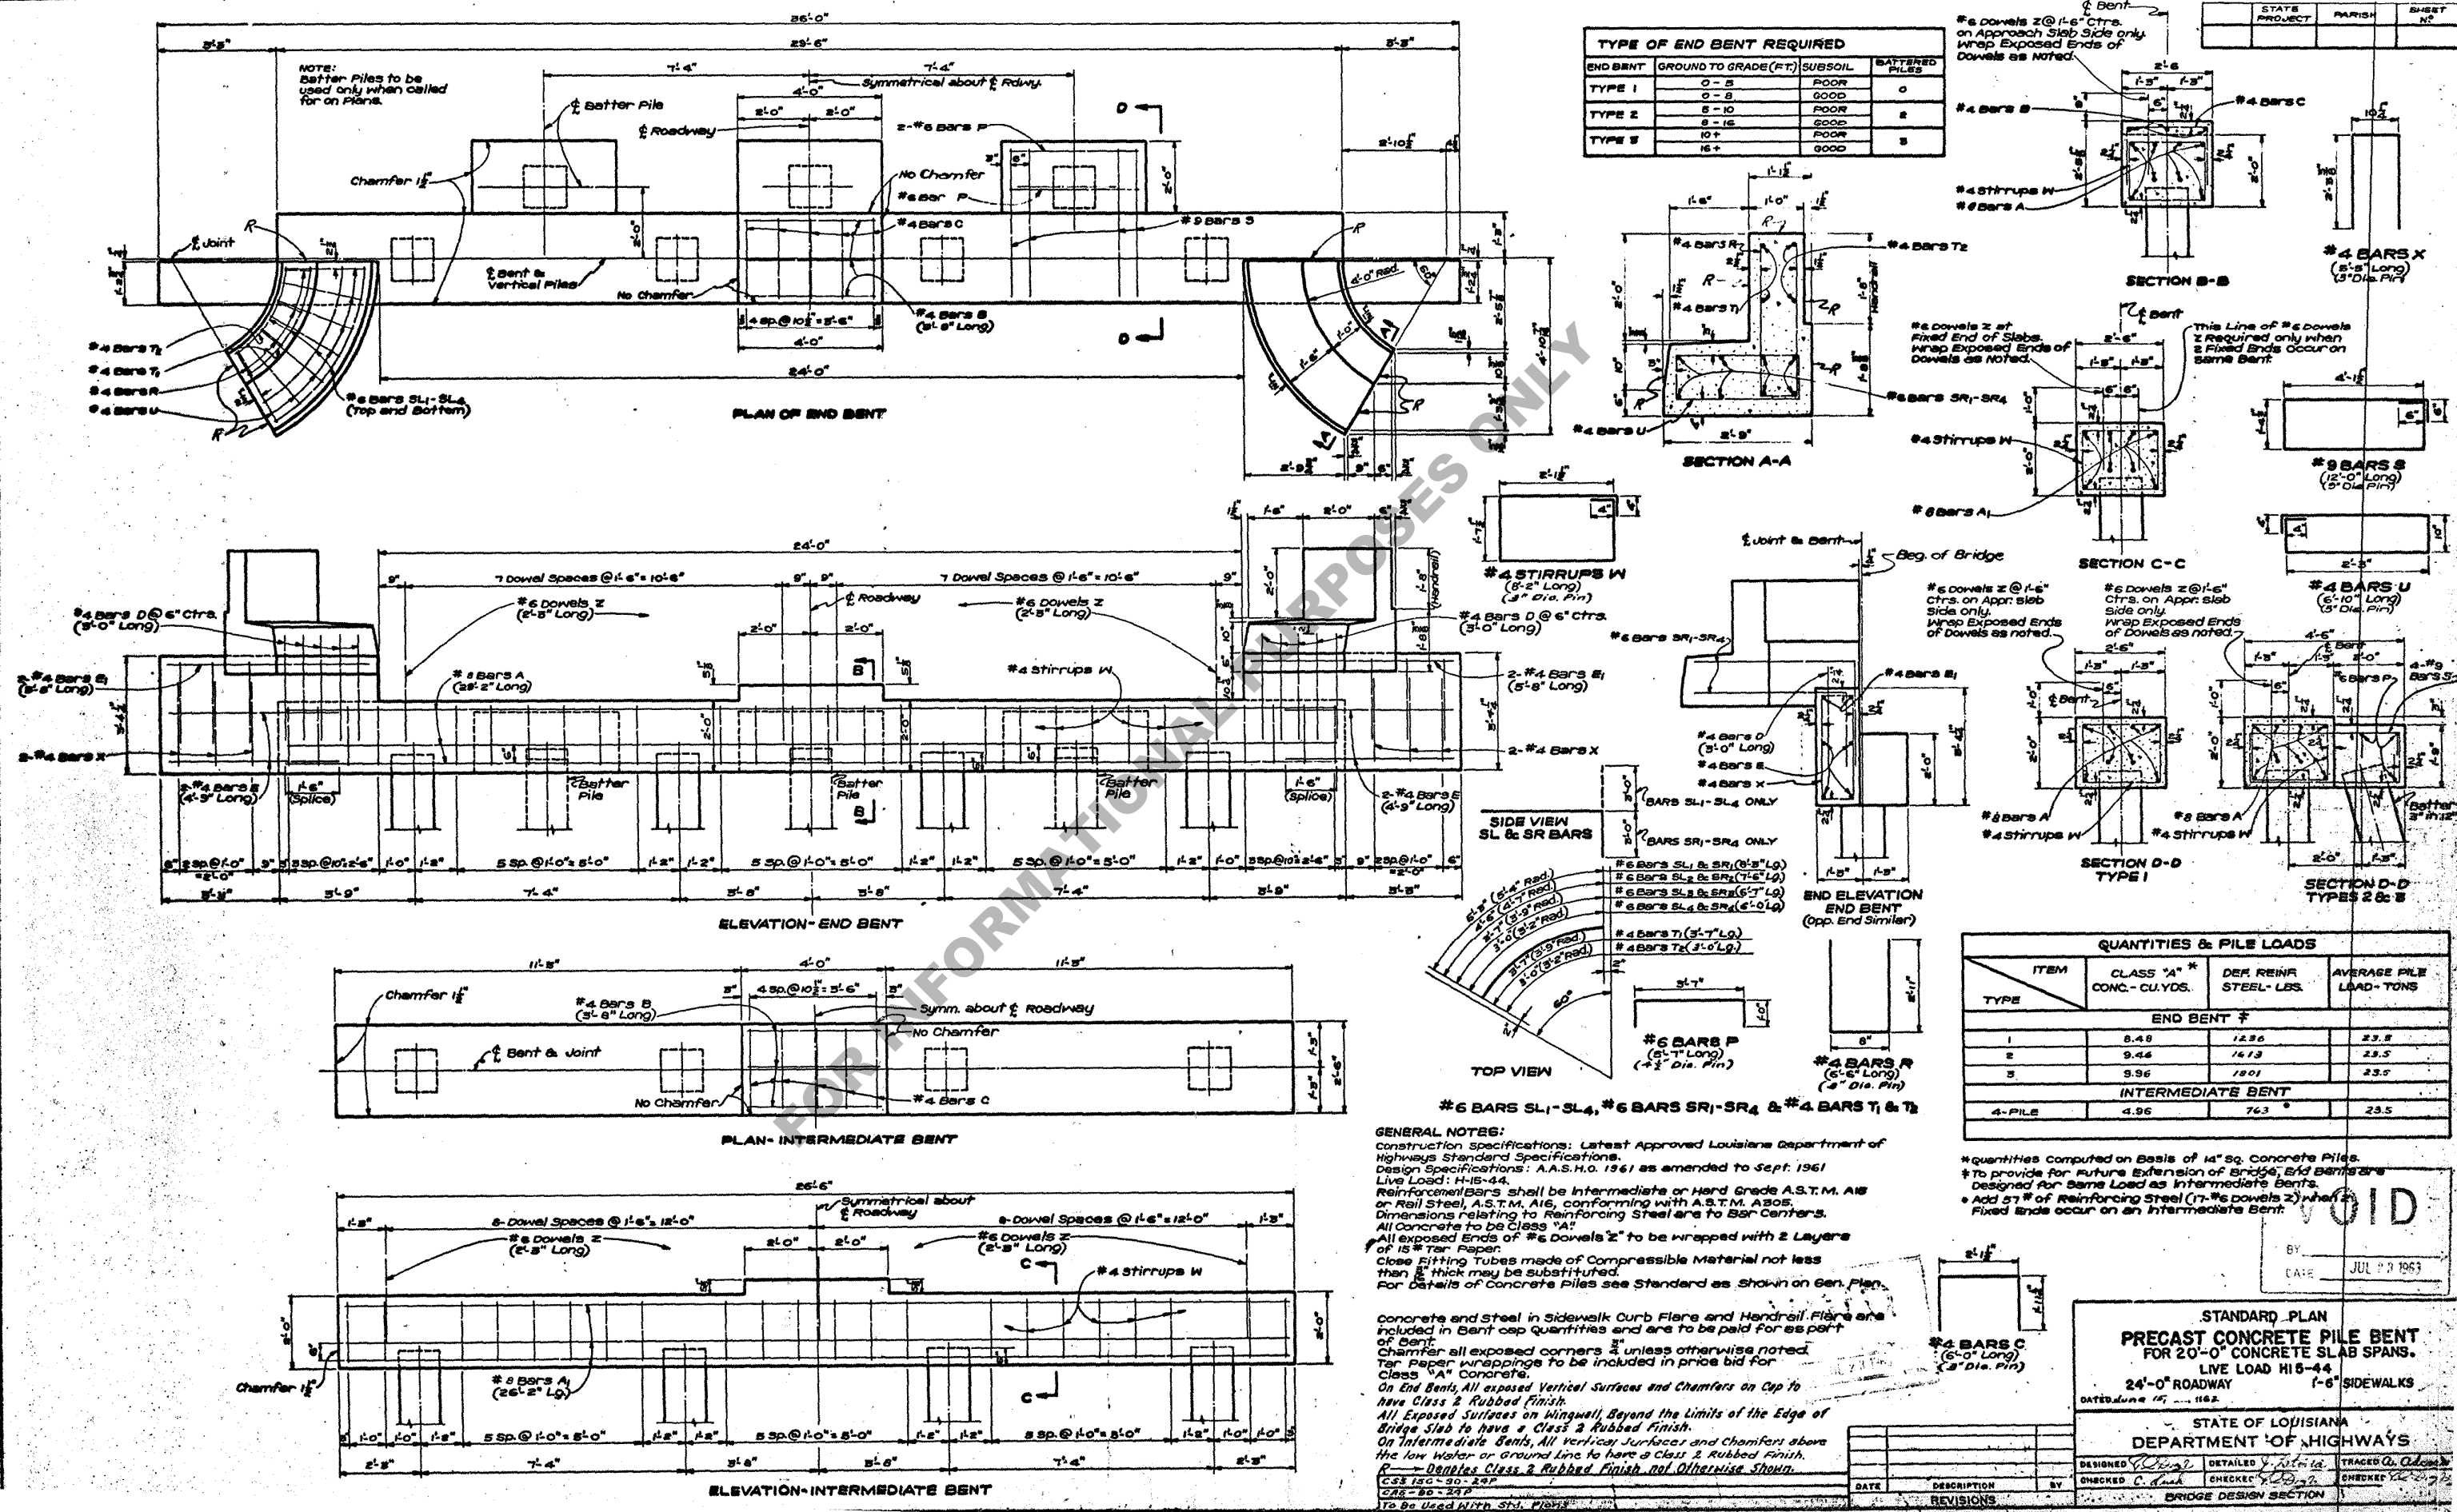

VOID

BY	
DATE	JUL 23 1963

STANDARD PLAN
PRECAST CONCRETE PILE BENT
 FOR 20'-0" CONCRETE SLAB SPANS.

24'-0" ROADWAY 1'-6" SIDEWALKS
DATED June 15, 1962

STATE OF LOUISIANA
DEPARTMENT OF HIGHWAYS

DESIGNED <i>J. D. B.?</i>	DETAILED <i>J. D. B.?</i>	TRACED <i>A. Adams</i>
CHECKED <i>C. Smith</i>	CHECKED <i>J. D. B.?</i>	CHECKED <i>J. D. B.?</i>
BRIDGE DESIGN SECTION		

BCS 815C-90-24P