


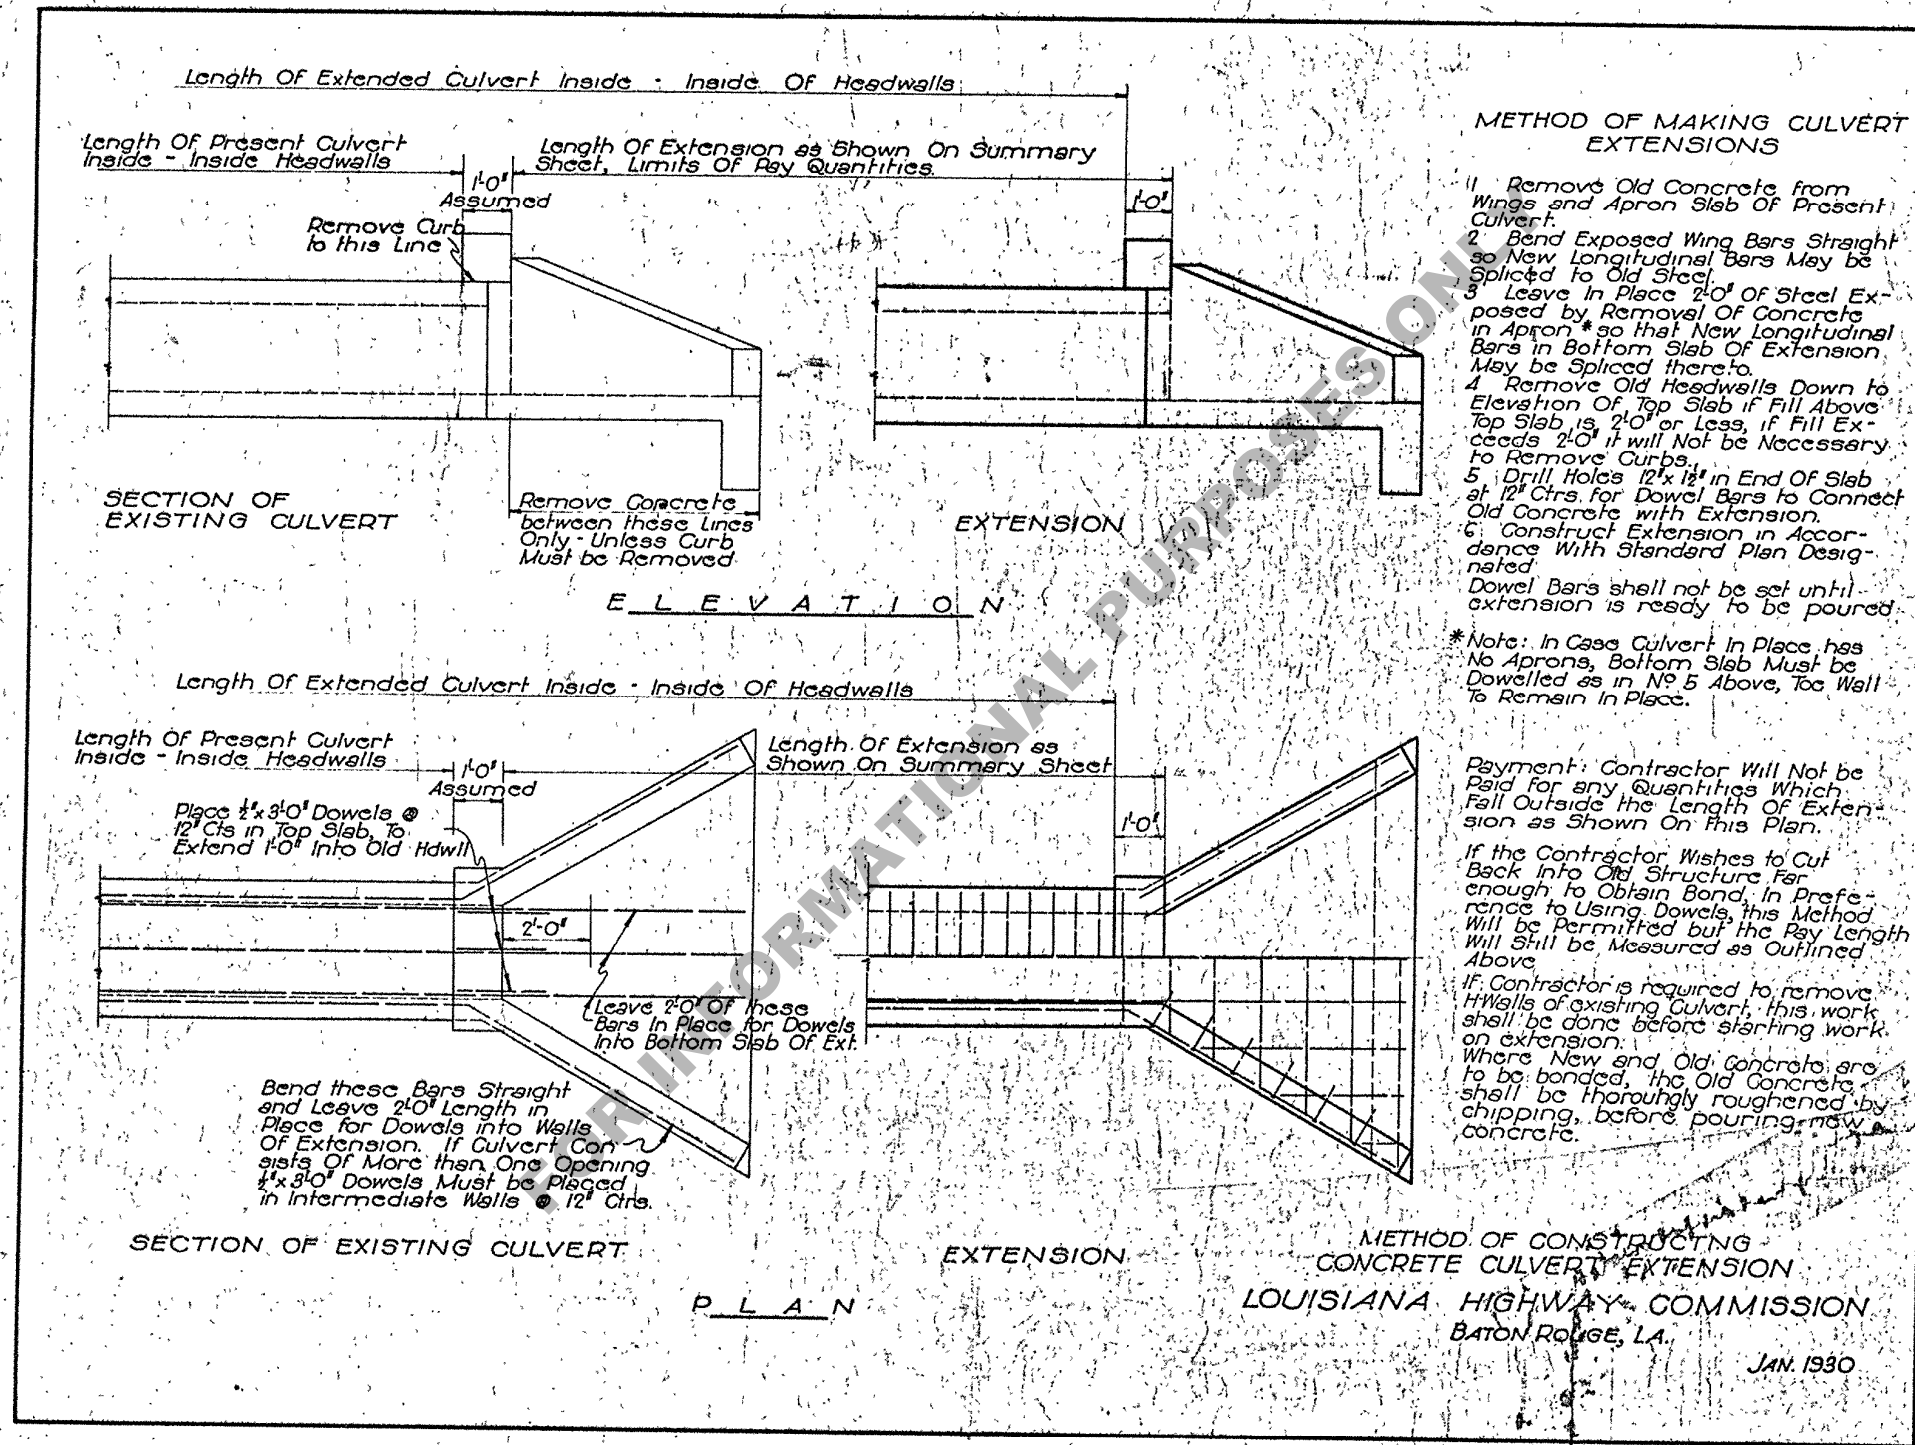

EXTENSION TO CULVERTS HAVING STRAIGHT HEADWALLS

If Culvert to be extended has straight Headwalls Contractor will be Required to Cut Back into Old Structure 2'-0" in Order to obtain bond for Extension. Payment for this Work will include that Quantity of Concrete and Steel Required to Rebuild the two feet of Barrel torn away in addition to the Quantities involved in the Extension itself. If for any reason whatever the Old Culvert is cut away more than 2'-0" in making bond, the Quantities involved above 2'-0" length allowed will be at the Contractors expense as no payment for same will be made by the Louisiana Highway Commission.