




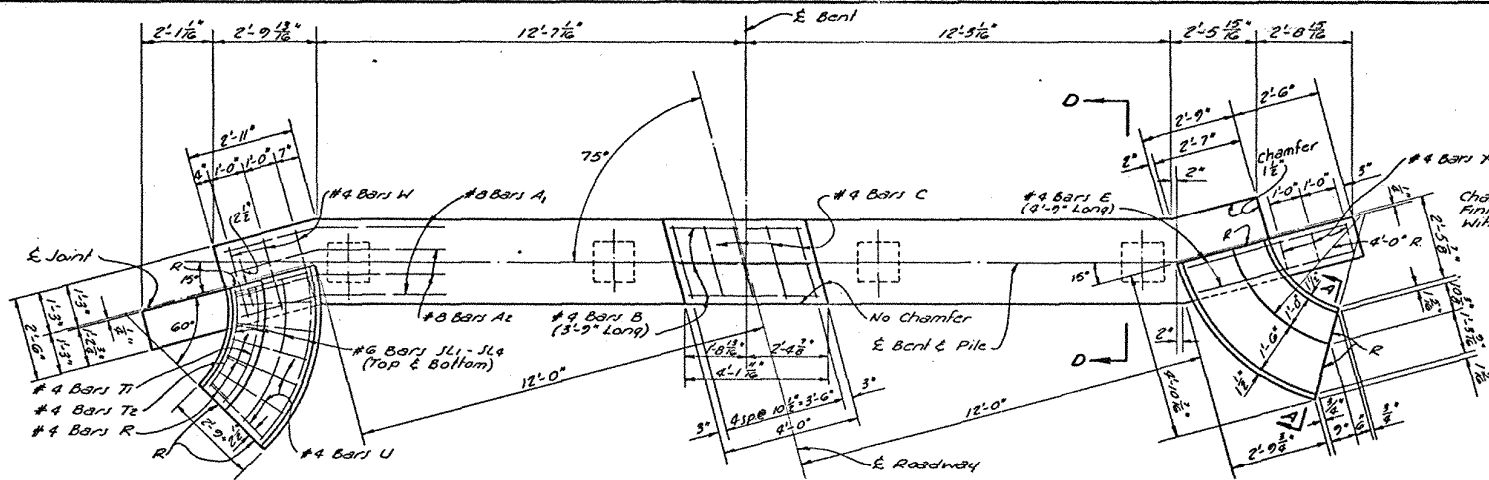


PLAN OF END BENT

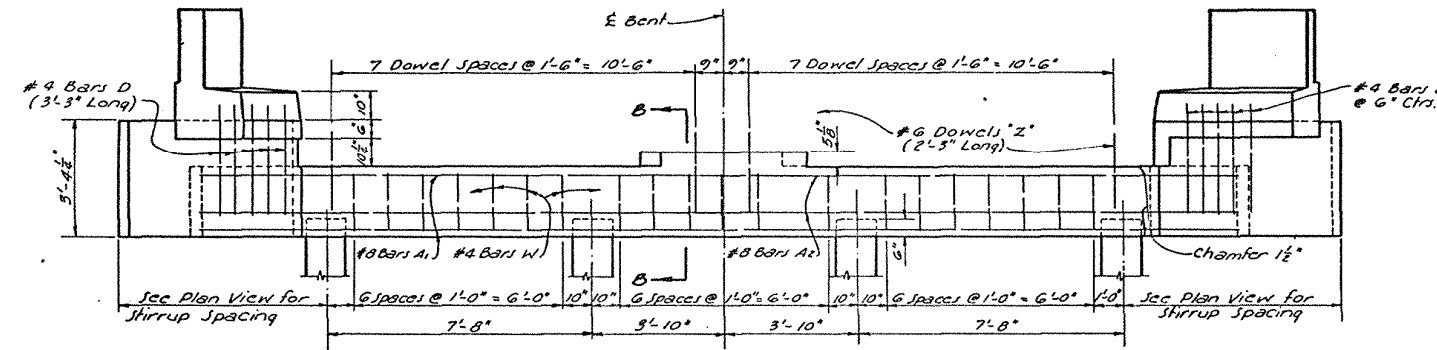


ELEVATION OF END BENT

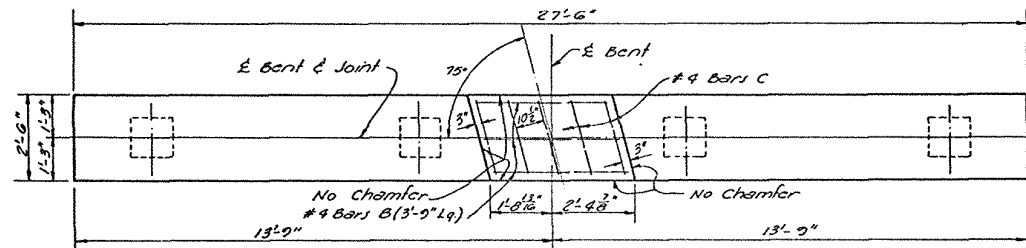


PLAN OF INTERMEDIATE BENT

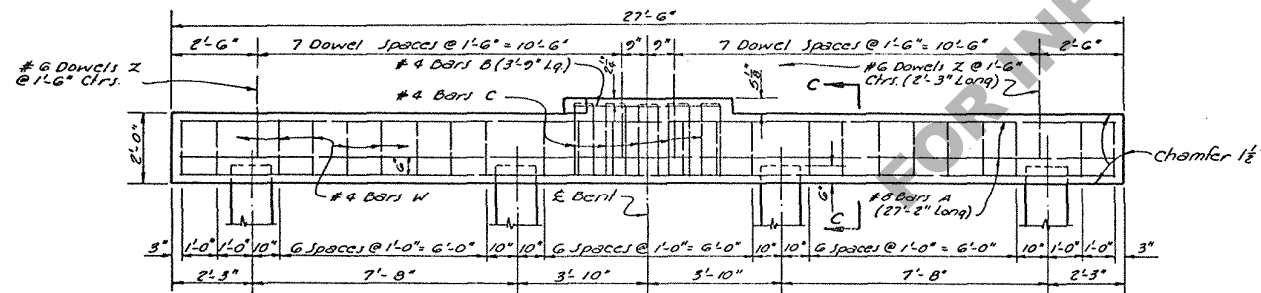


ELEVATION OF INTERMEDIATE BENT

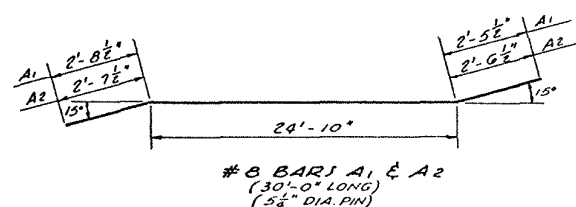


#8 BARS A1 & A2
(30'-0" LONG)
(3" DIA. PIN)

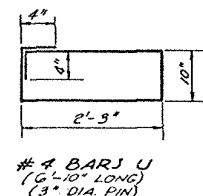


#4 BARS U
(6'-0" LONG)
(3" DIA. PIN)

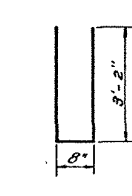


#4 BARS V
(6'-0" LONG)
(3" DIA. PIN)

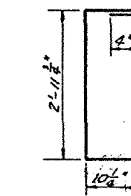


#4 BARS W
(6'-0" LONG)
(3" DIA. PIN)

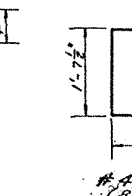

#4 BARS X
(6'-0" LONG)
(3" DIA. PIN)

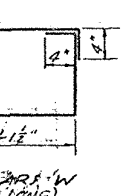

#4 BARS Y
(6'-0" LONG)
(3" DIA. PIN)

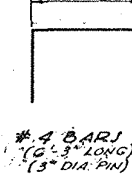

#4 BARS Z
(6'-0" LONG)
(3" DIA. PIN)

